

Existing Roof Plan



Scale Bar

Dimensions to be checked and verified on site

Project

297 Waldegrave Road, Twickenham  
Proposed Loft Conversion

Title

Existing Roof Plan


Scale 1:100 @ A3 Date November 2024

Roger Davis Design

79 Bell Chase, Yeovil, Somerset, BA20 2FF  
tel : 01935 706648 07531 683621  
rogerdavis577@gmail .com


Drawing Number 13/24/02A

A : Existing Roof windows Added  
( Omitted from submitted drawings )

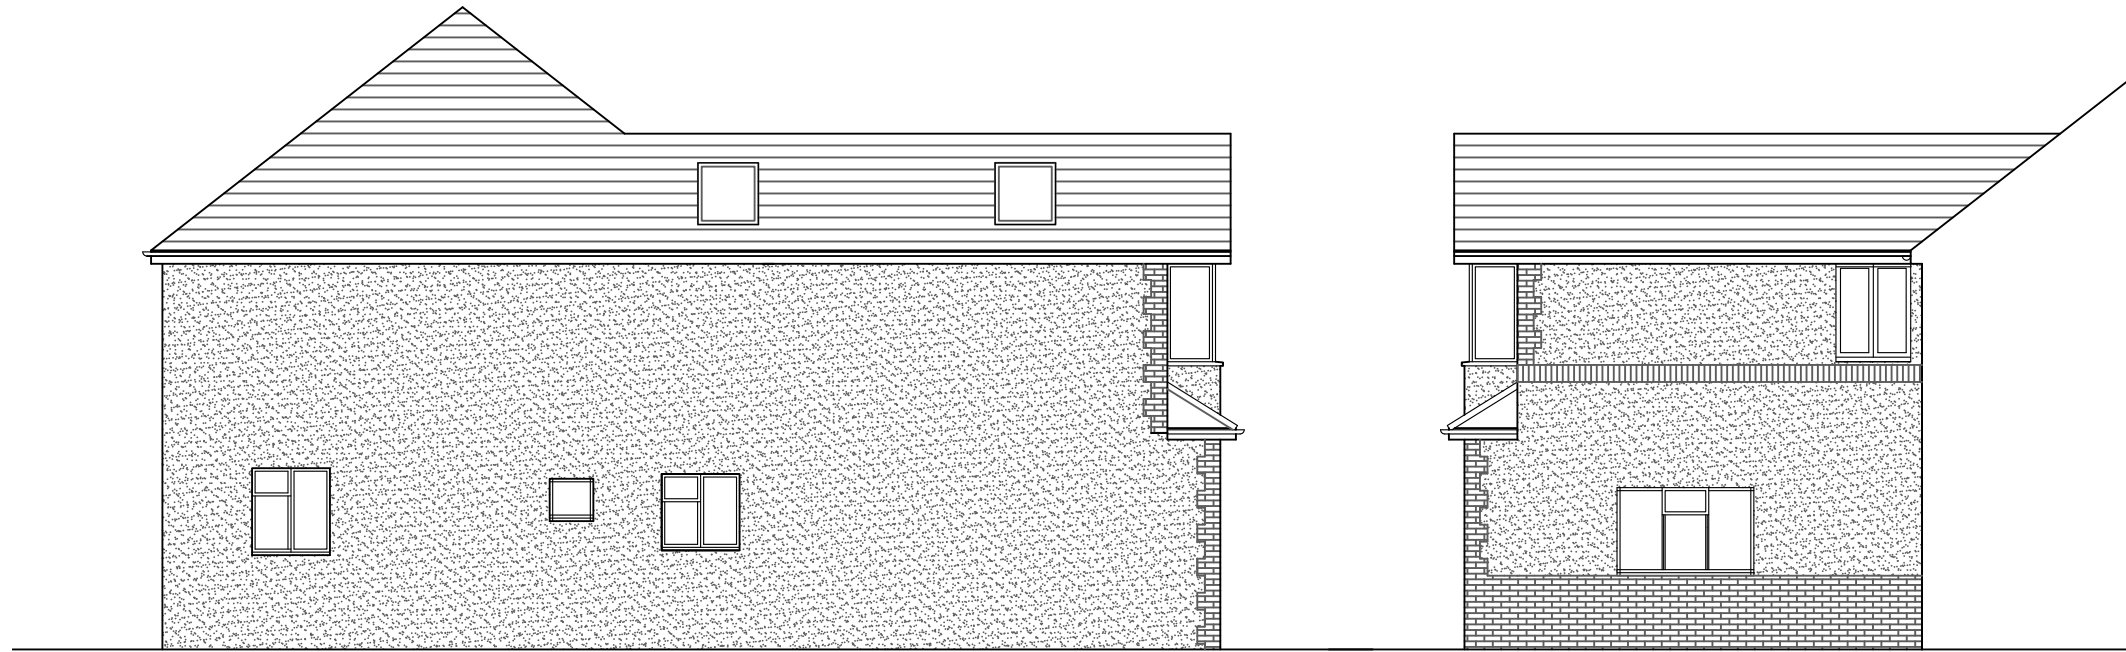

Existing West Elvation

Existing East Elvation

 

Dimensions to be checked and verified on site

Project

297 Waldegrave Road, Twickenham  
Proposed Loft Conversion

Title

Existing East and West Elevations



Scale 1:100 @ A3 Date November 2024

**Roger Davis Design**

79 Bell Chase, Yeovil, Somerset, BA20 2FF  
tel : 01935 706648 07531 683621  
rogerdavis577@gmail .com

Drawing Number 13/24/03A

A : Existing Roof windows Added  
( Omitted from submitted drawings )

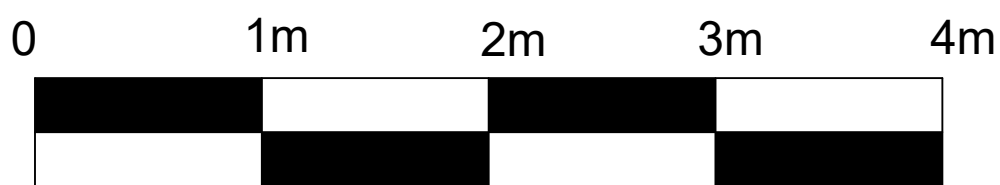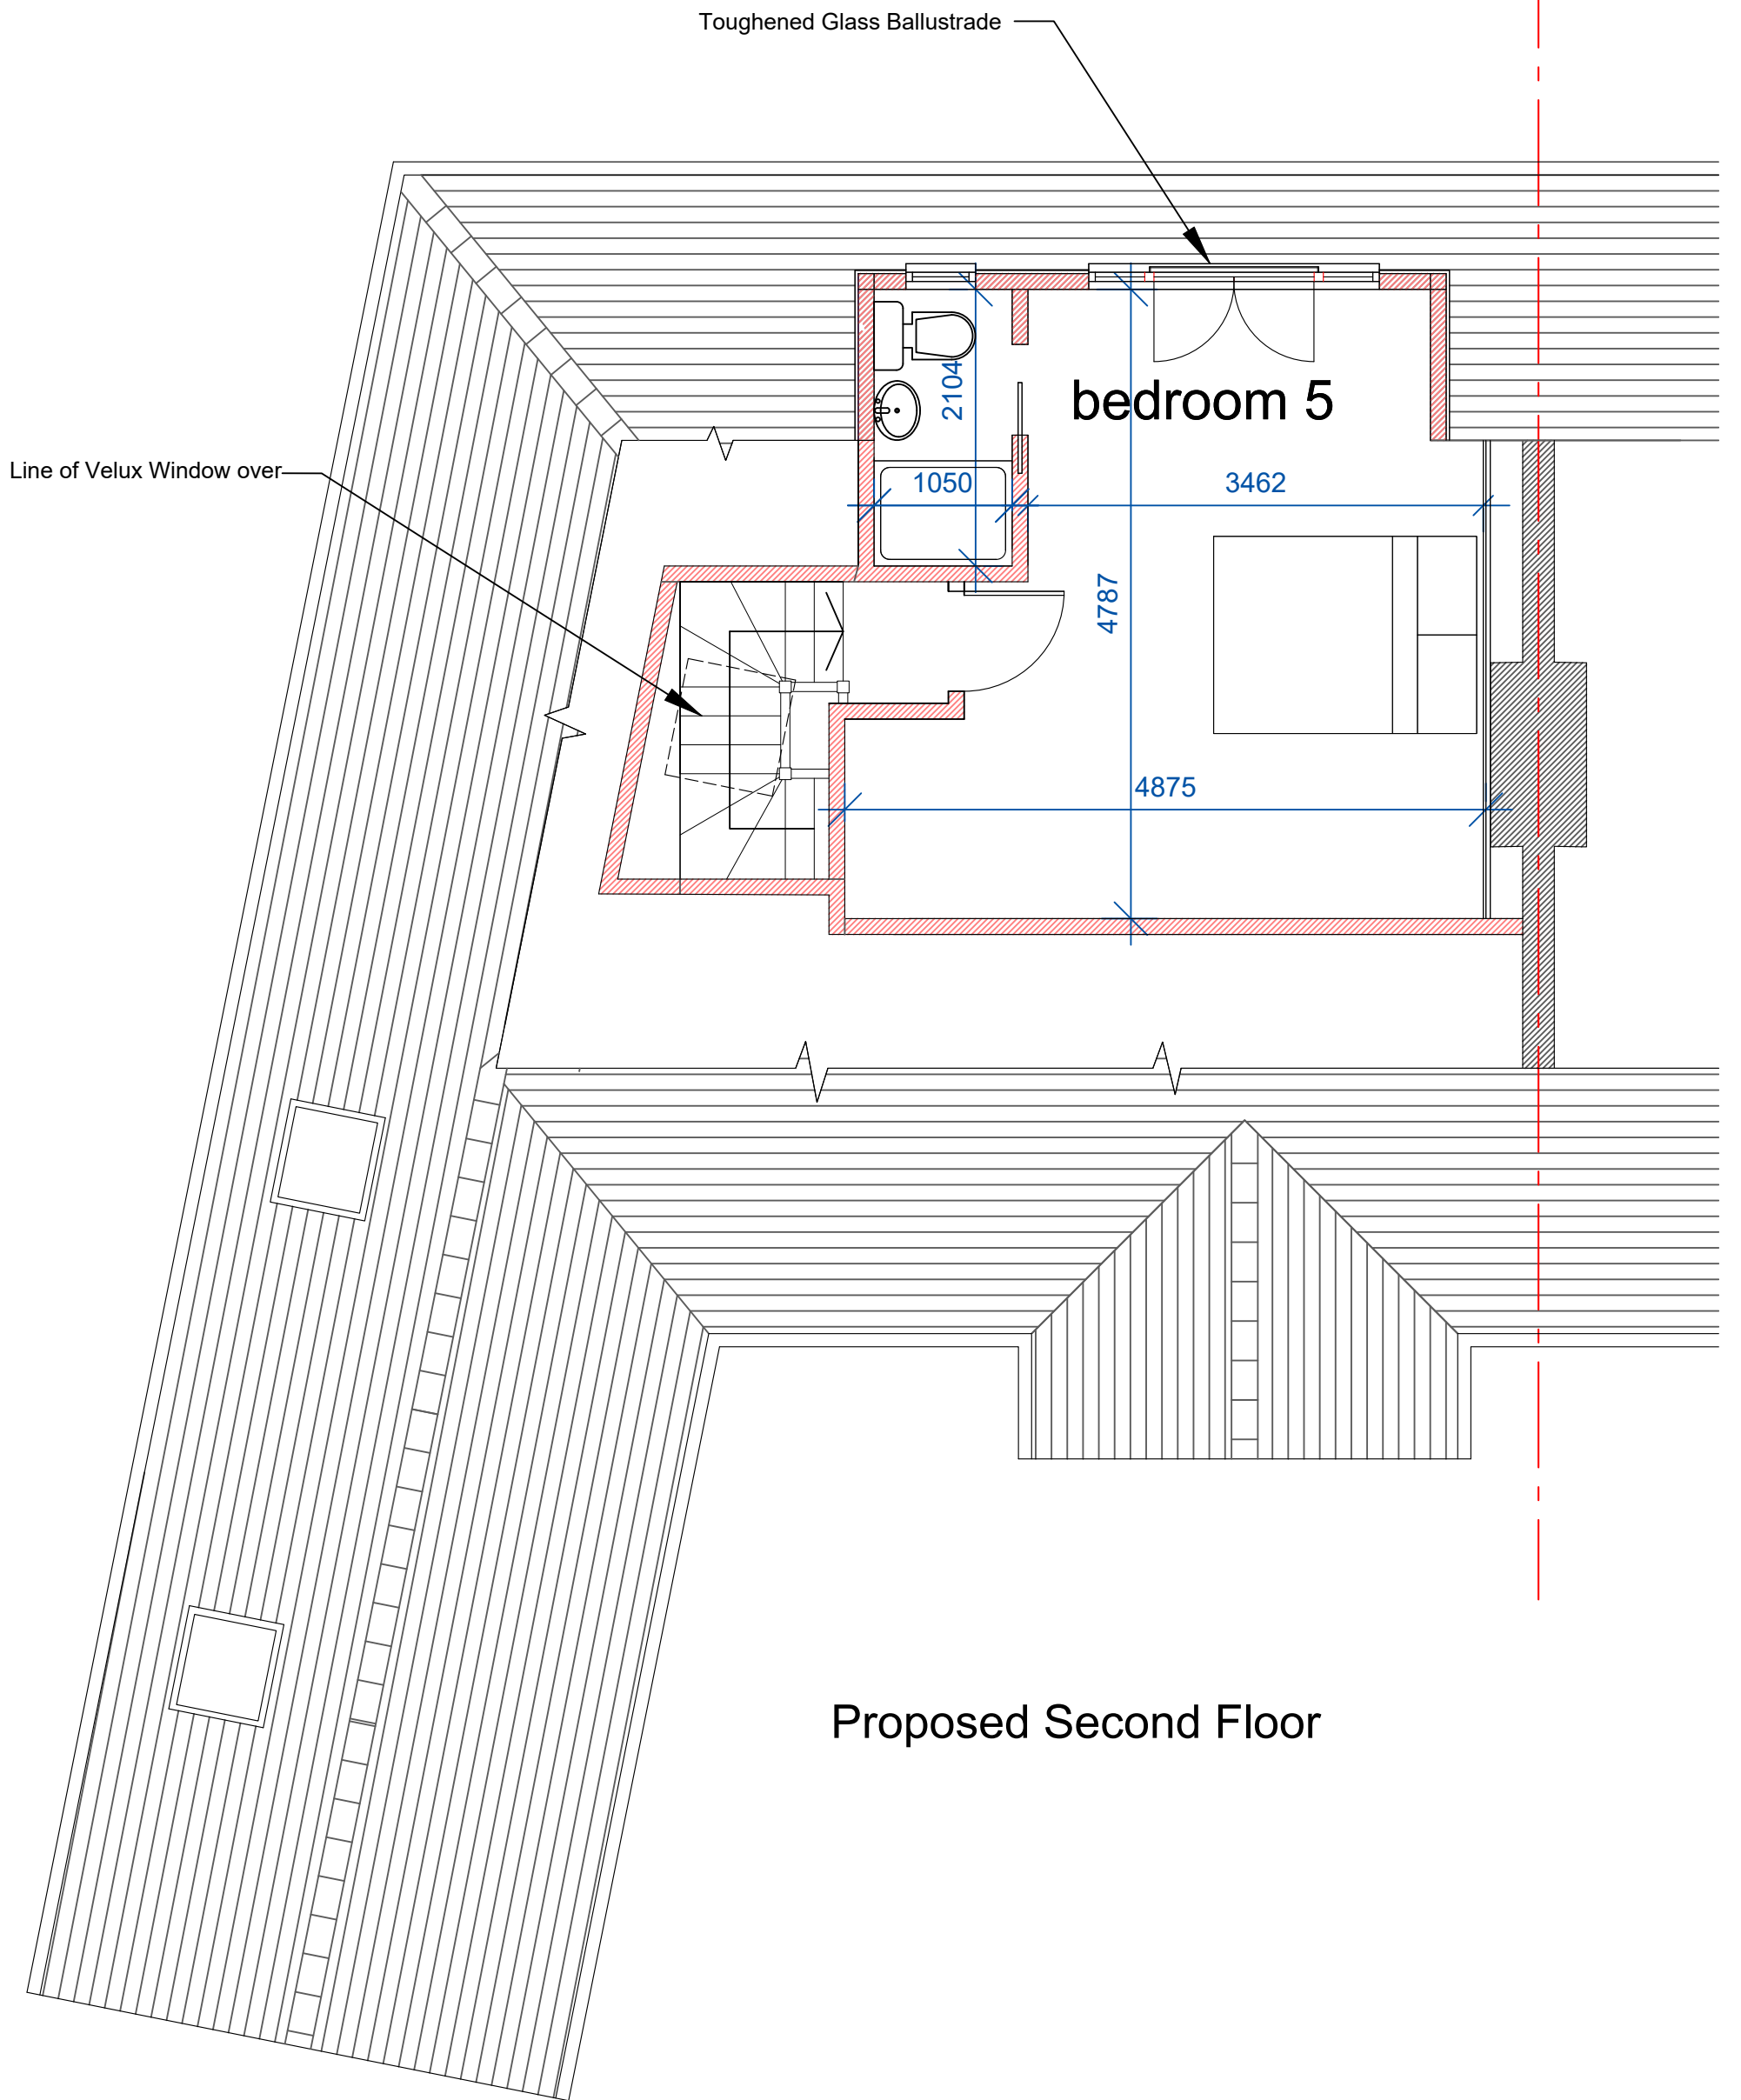

Scale Bar

Project  
 297 Waldegrave Road, Twickenham  
 Proposed Loft Conversion  
 Title  
 Proposed Second Floor

**Roger Davis Design**  
 79 Bell Chase, Yeovil, Somerset, BA20 2FF  
 tel : 01935 706648 07531 683621  
 rogerdavis577@gmail .com

Dimensions to be checked and verified on site

Scale 1:50 @ A3 Date November 2024

Drawing Number 13/24/06A

A : Existing Roof windows Added  
 ( Omitted from submitted drawings )

Single Ply membrane roof covering

4470

702

750

dormer

Velux Window GGL MK04  
980mm x 940mm

### Proposed Dormer Roof

0 1m 2m 3m 4m



Scale Bar

Project

297 Waldegrave Road, Twickenham  
Proposed Loft Conversion

Title

Dormer Roof

**Roger Davis Design**

79 Bell Chase, Yeovil, Somerset, BA20 2FF  
tel : 01935 706648 07531 683621  
rogerdavis577@gmail .com


Dimensions to be checked and verified on site

Scale 1:50 @ A3


Date November 2024

Drawing Number 13/24/07A


A : Existing Roof windows Added  
( Omitted from submitted drawings )

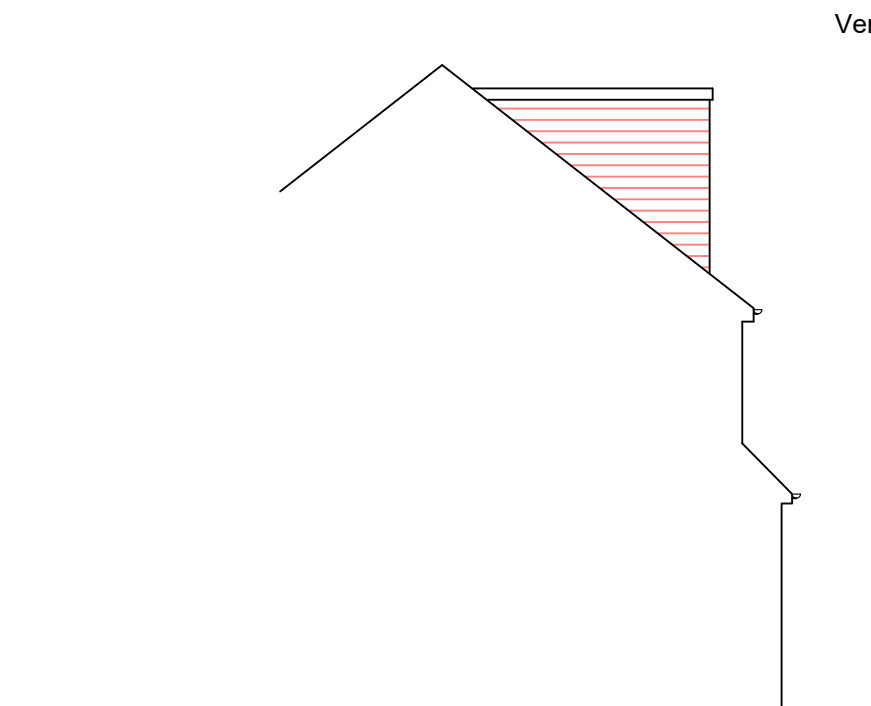

East Elevation

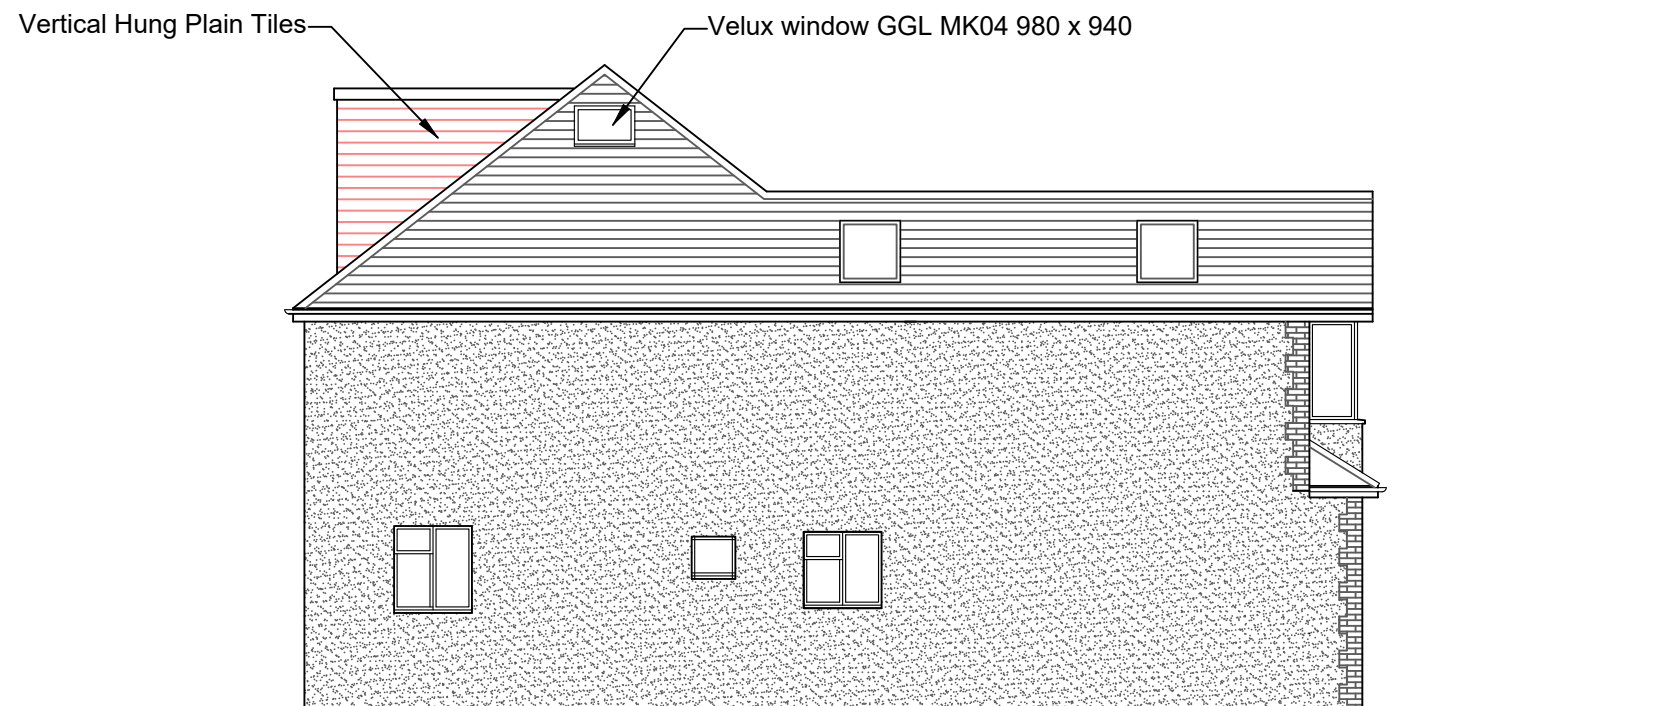

West Elevation

 

Dimensions to be checked and verified on site

Project  
297 Waldegrave Road, Twickenham  
Proposed Loft Conversion  
Title  
Proposed East and West Elevations

Scale 1:100 @ A3 Date November 2024

**Roger Davis Design**  
79 Bell Chase, Yeovil, Somerset, BA20 2FF  
tel : 01935 706648 07531 683621  
rogerdavis577@gmail .com

Drawing Number 13/24/08A

A : Existing Roof windows Added  
( Omitted from submitted drawings )