


Site Plan Legend	
	Site Boundary
	Additional land owned by applicant

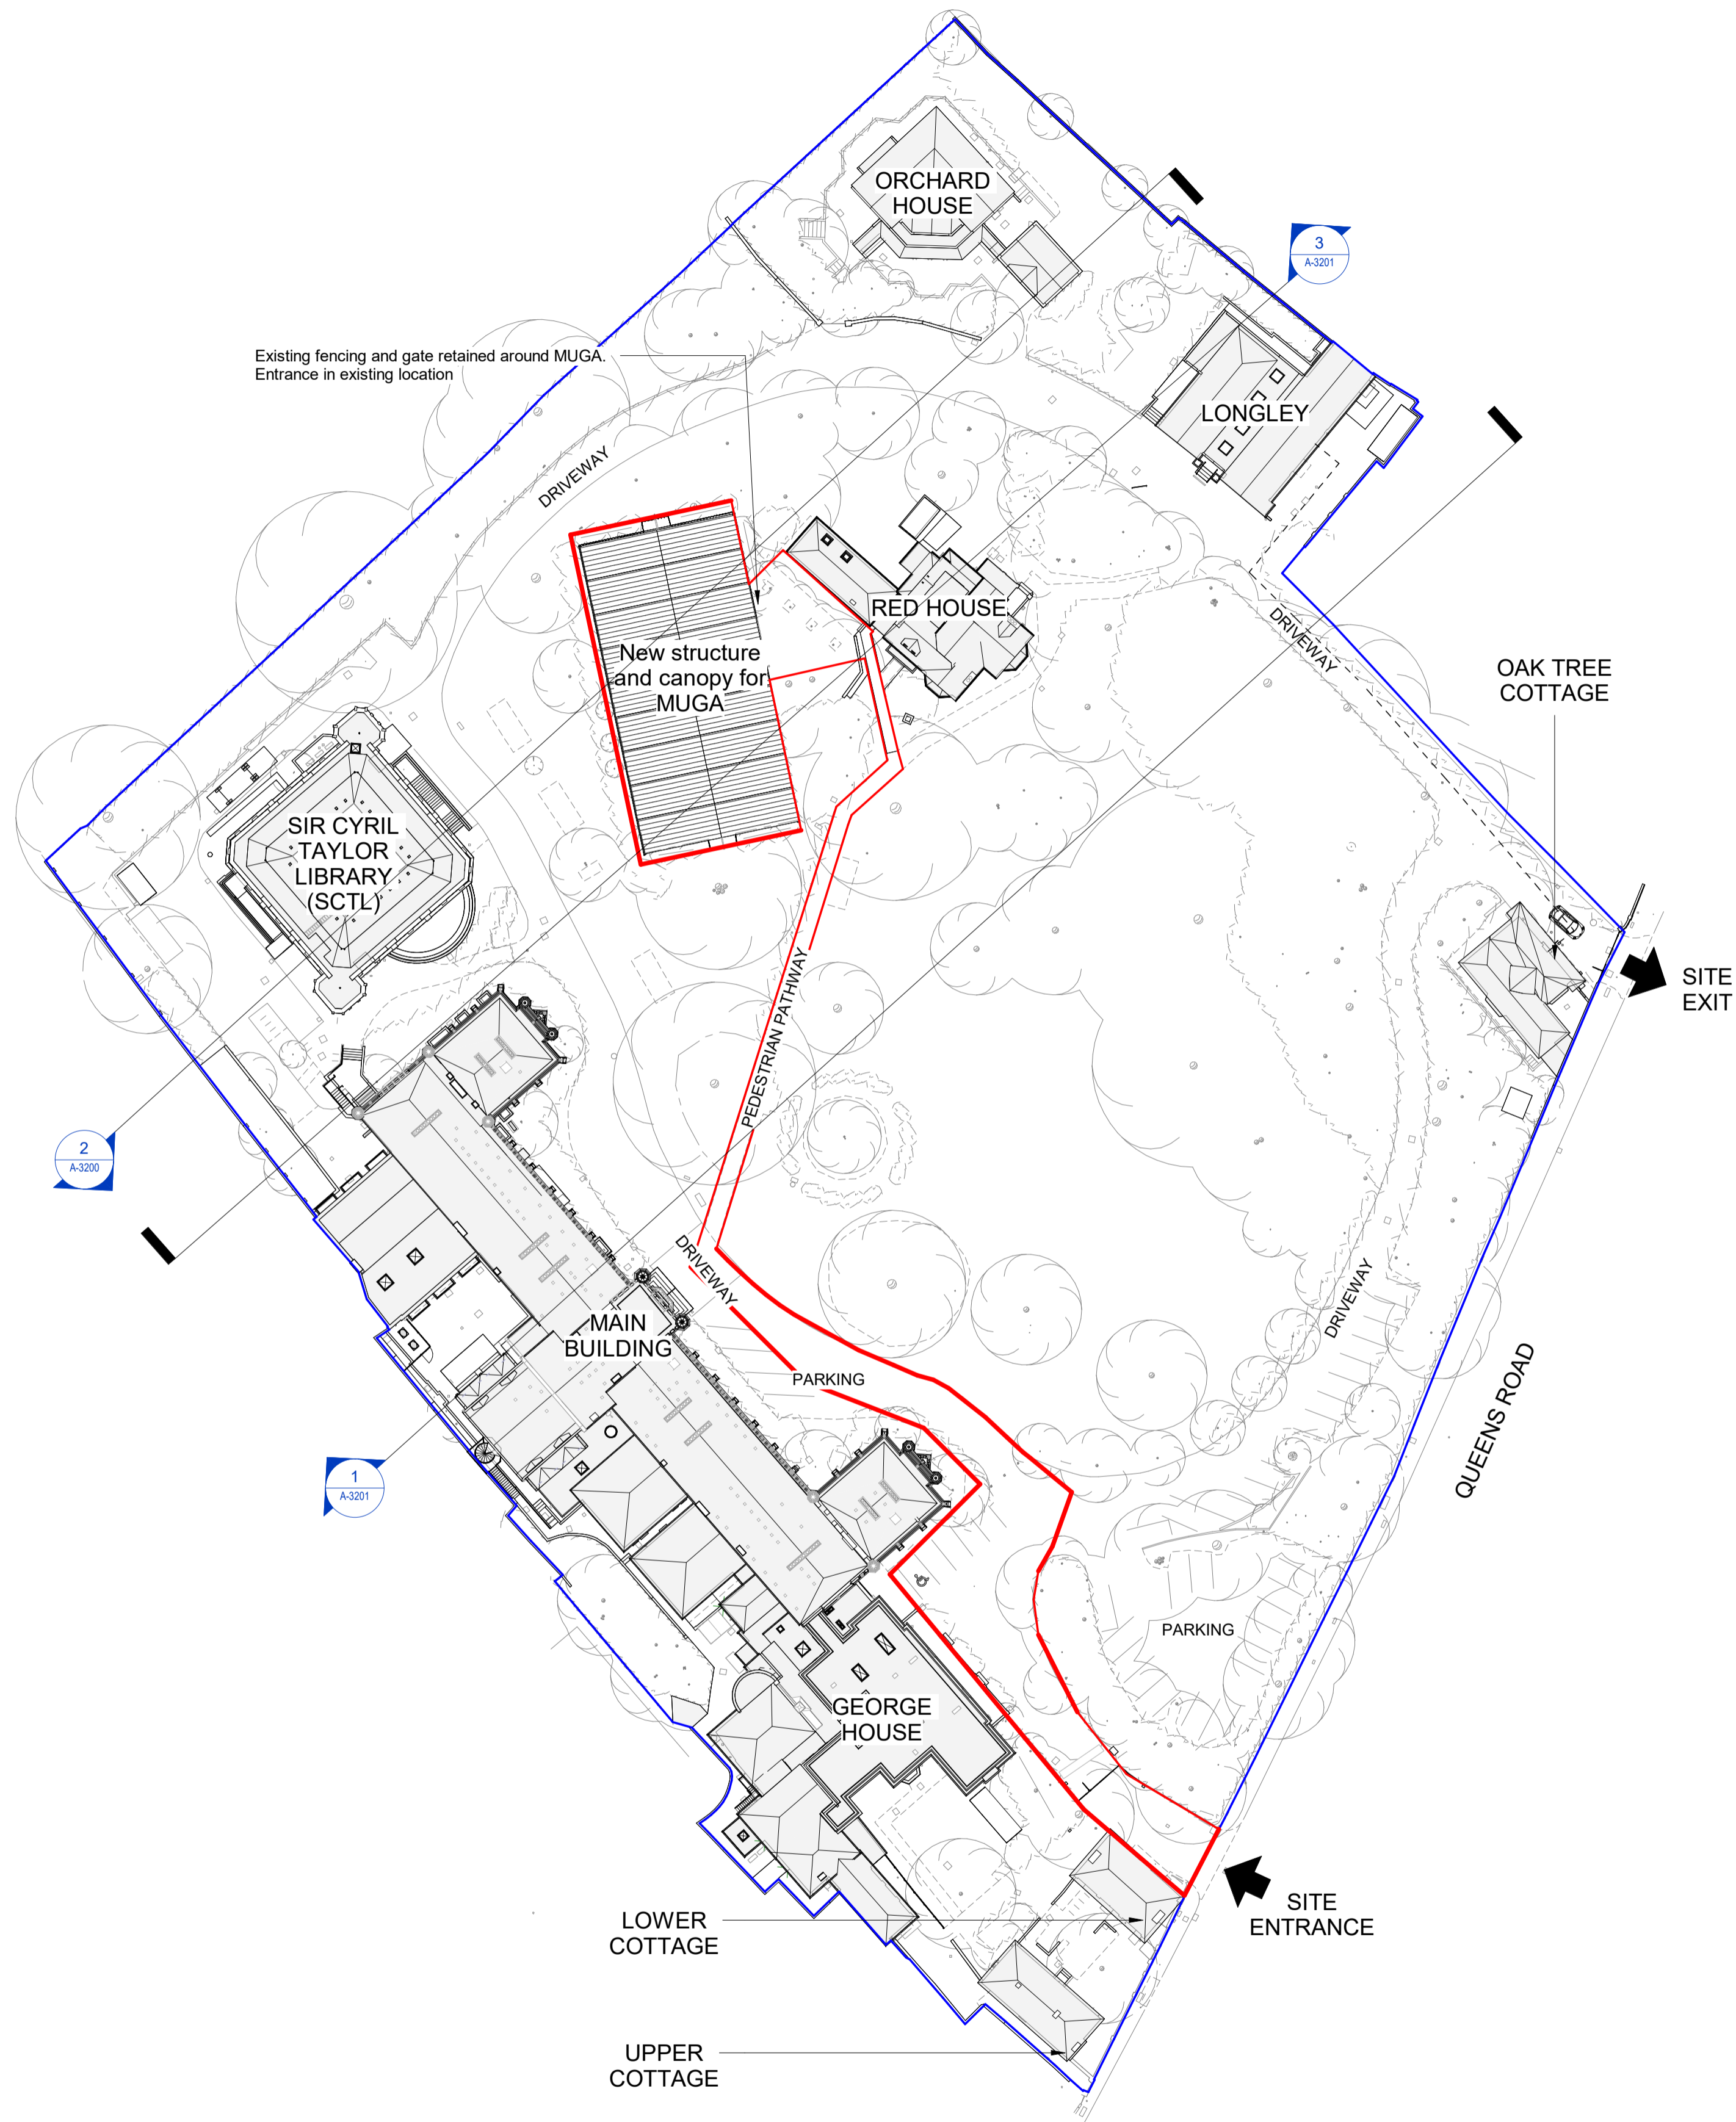

1 Proposed Site Plan MUGA
1:500

REV	DESCRIPTION	DATE
P03	Revised Planning Issue	02.12.24
P02	Planning Issue	28.10.24
P01	WIP Issue	06.08.24

IID 10 Archway
Richmond Place
Richmond
TW9 1DP
info@iid.co.uk
020 3774 1000
www.iid.co.uk

CLIENT	Thomas's London Day Schools
PROJECT	Thomas's College
DRAWING TITLE	Proposed Site Plan
SCALE:	1:500 @ A1

DRAWING NUMBER	REV
1714 IID PL XX DR A-1202 P03	