


**Site Plan Legend**

- Site Boundary
- Additional land owned by applicant
- Tree canopy location  
See Arboricultural consultants drawings for more information
- Basketball Court
- Netball Court
- Badminton Courts

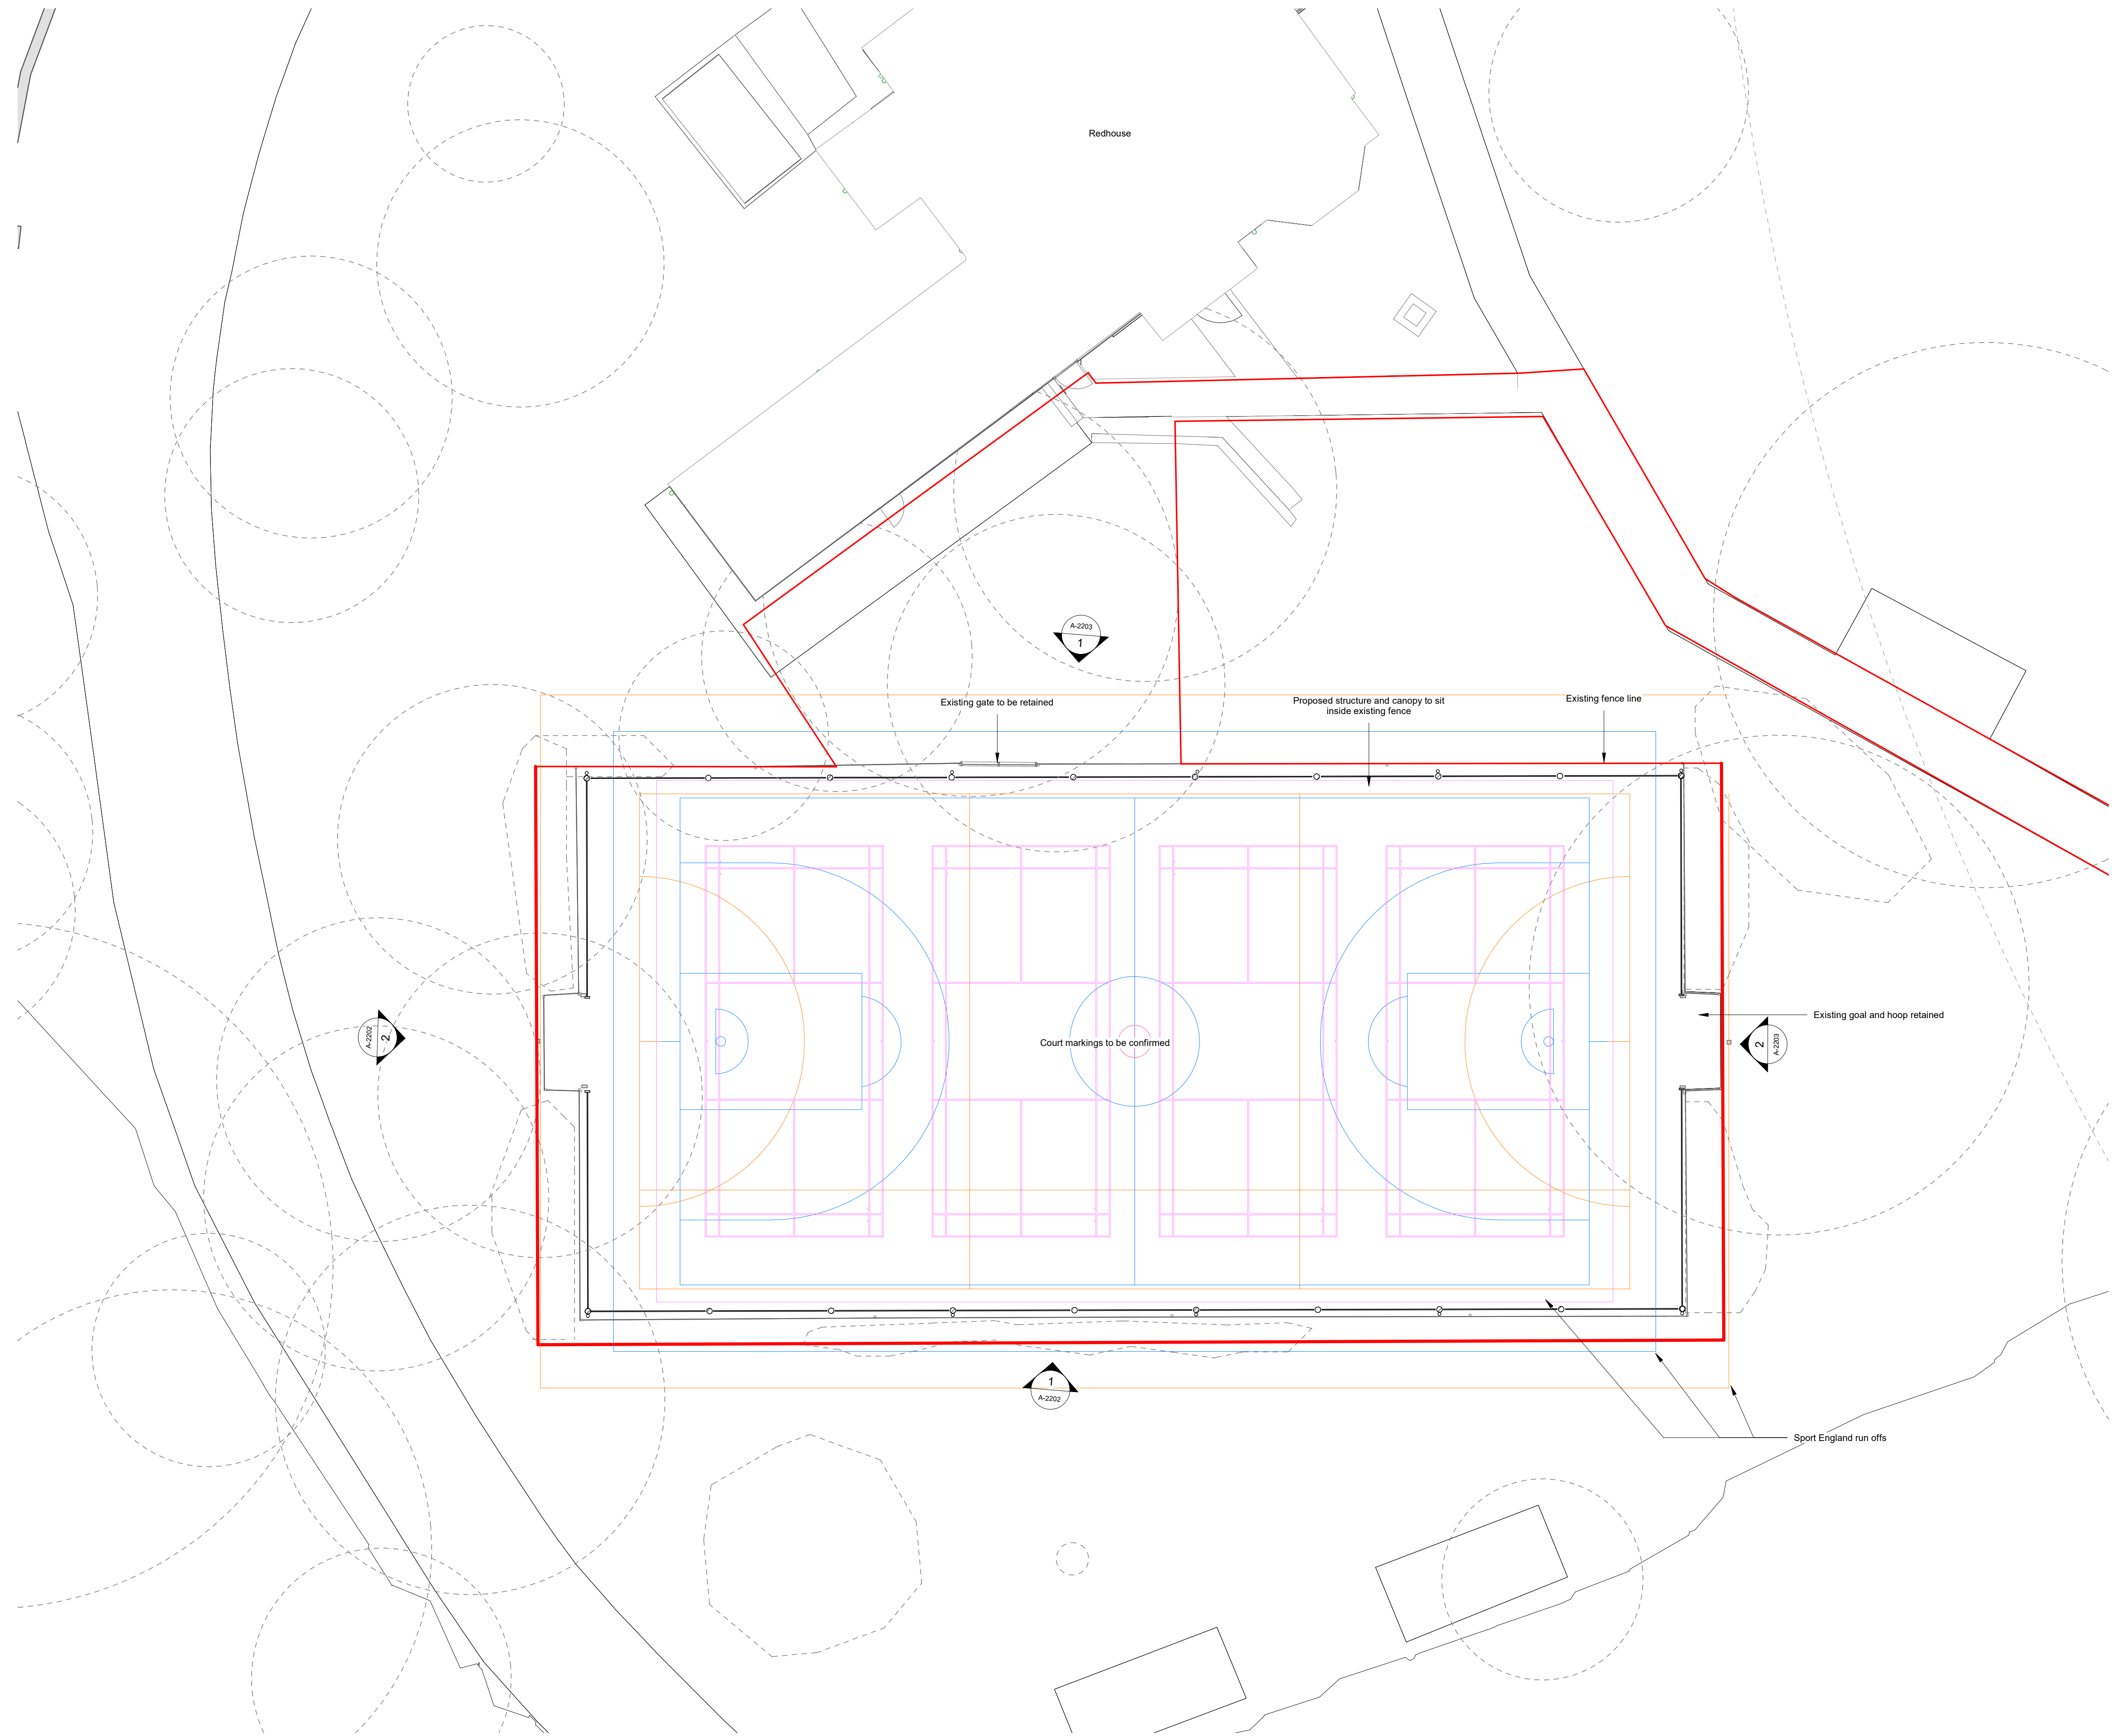

REV	DESCRIPTION	DATE
P04	Revised Planning Issue	02.12.24
P03	Planning Issue	12.11.24
P02	Planning Issue	28.10.24
P01	WIP Issue	06.08.24

**IID** 10 Archway  
Richmond Place  
15 Petersham Road  
Richmond  
TW9 0EP  
info@iid.co.uk  
020 3774 1000  
www.iid.co.uk

**CLIENT**  
Thomas's London Day Schools

**PROJECT**  
Thomas's College

**DRAWING TITLE**  
Proposed Floor Plan

SCALE: As indicated @ A1

DRAWING NUMBER	REV
1714 IID PL XX DR A-1203 P04	