


Site Plan Legend

- Site Boundary
- Additional land owned by applicant

Tree canopy location
See Arboricultural consultants drawings for more information

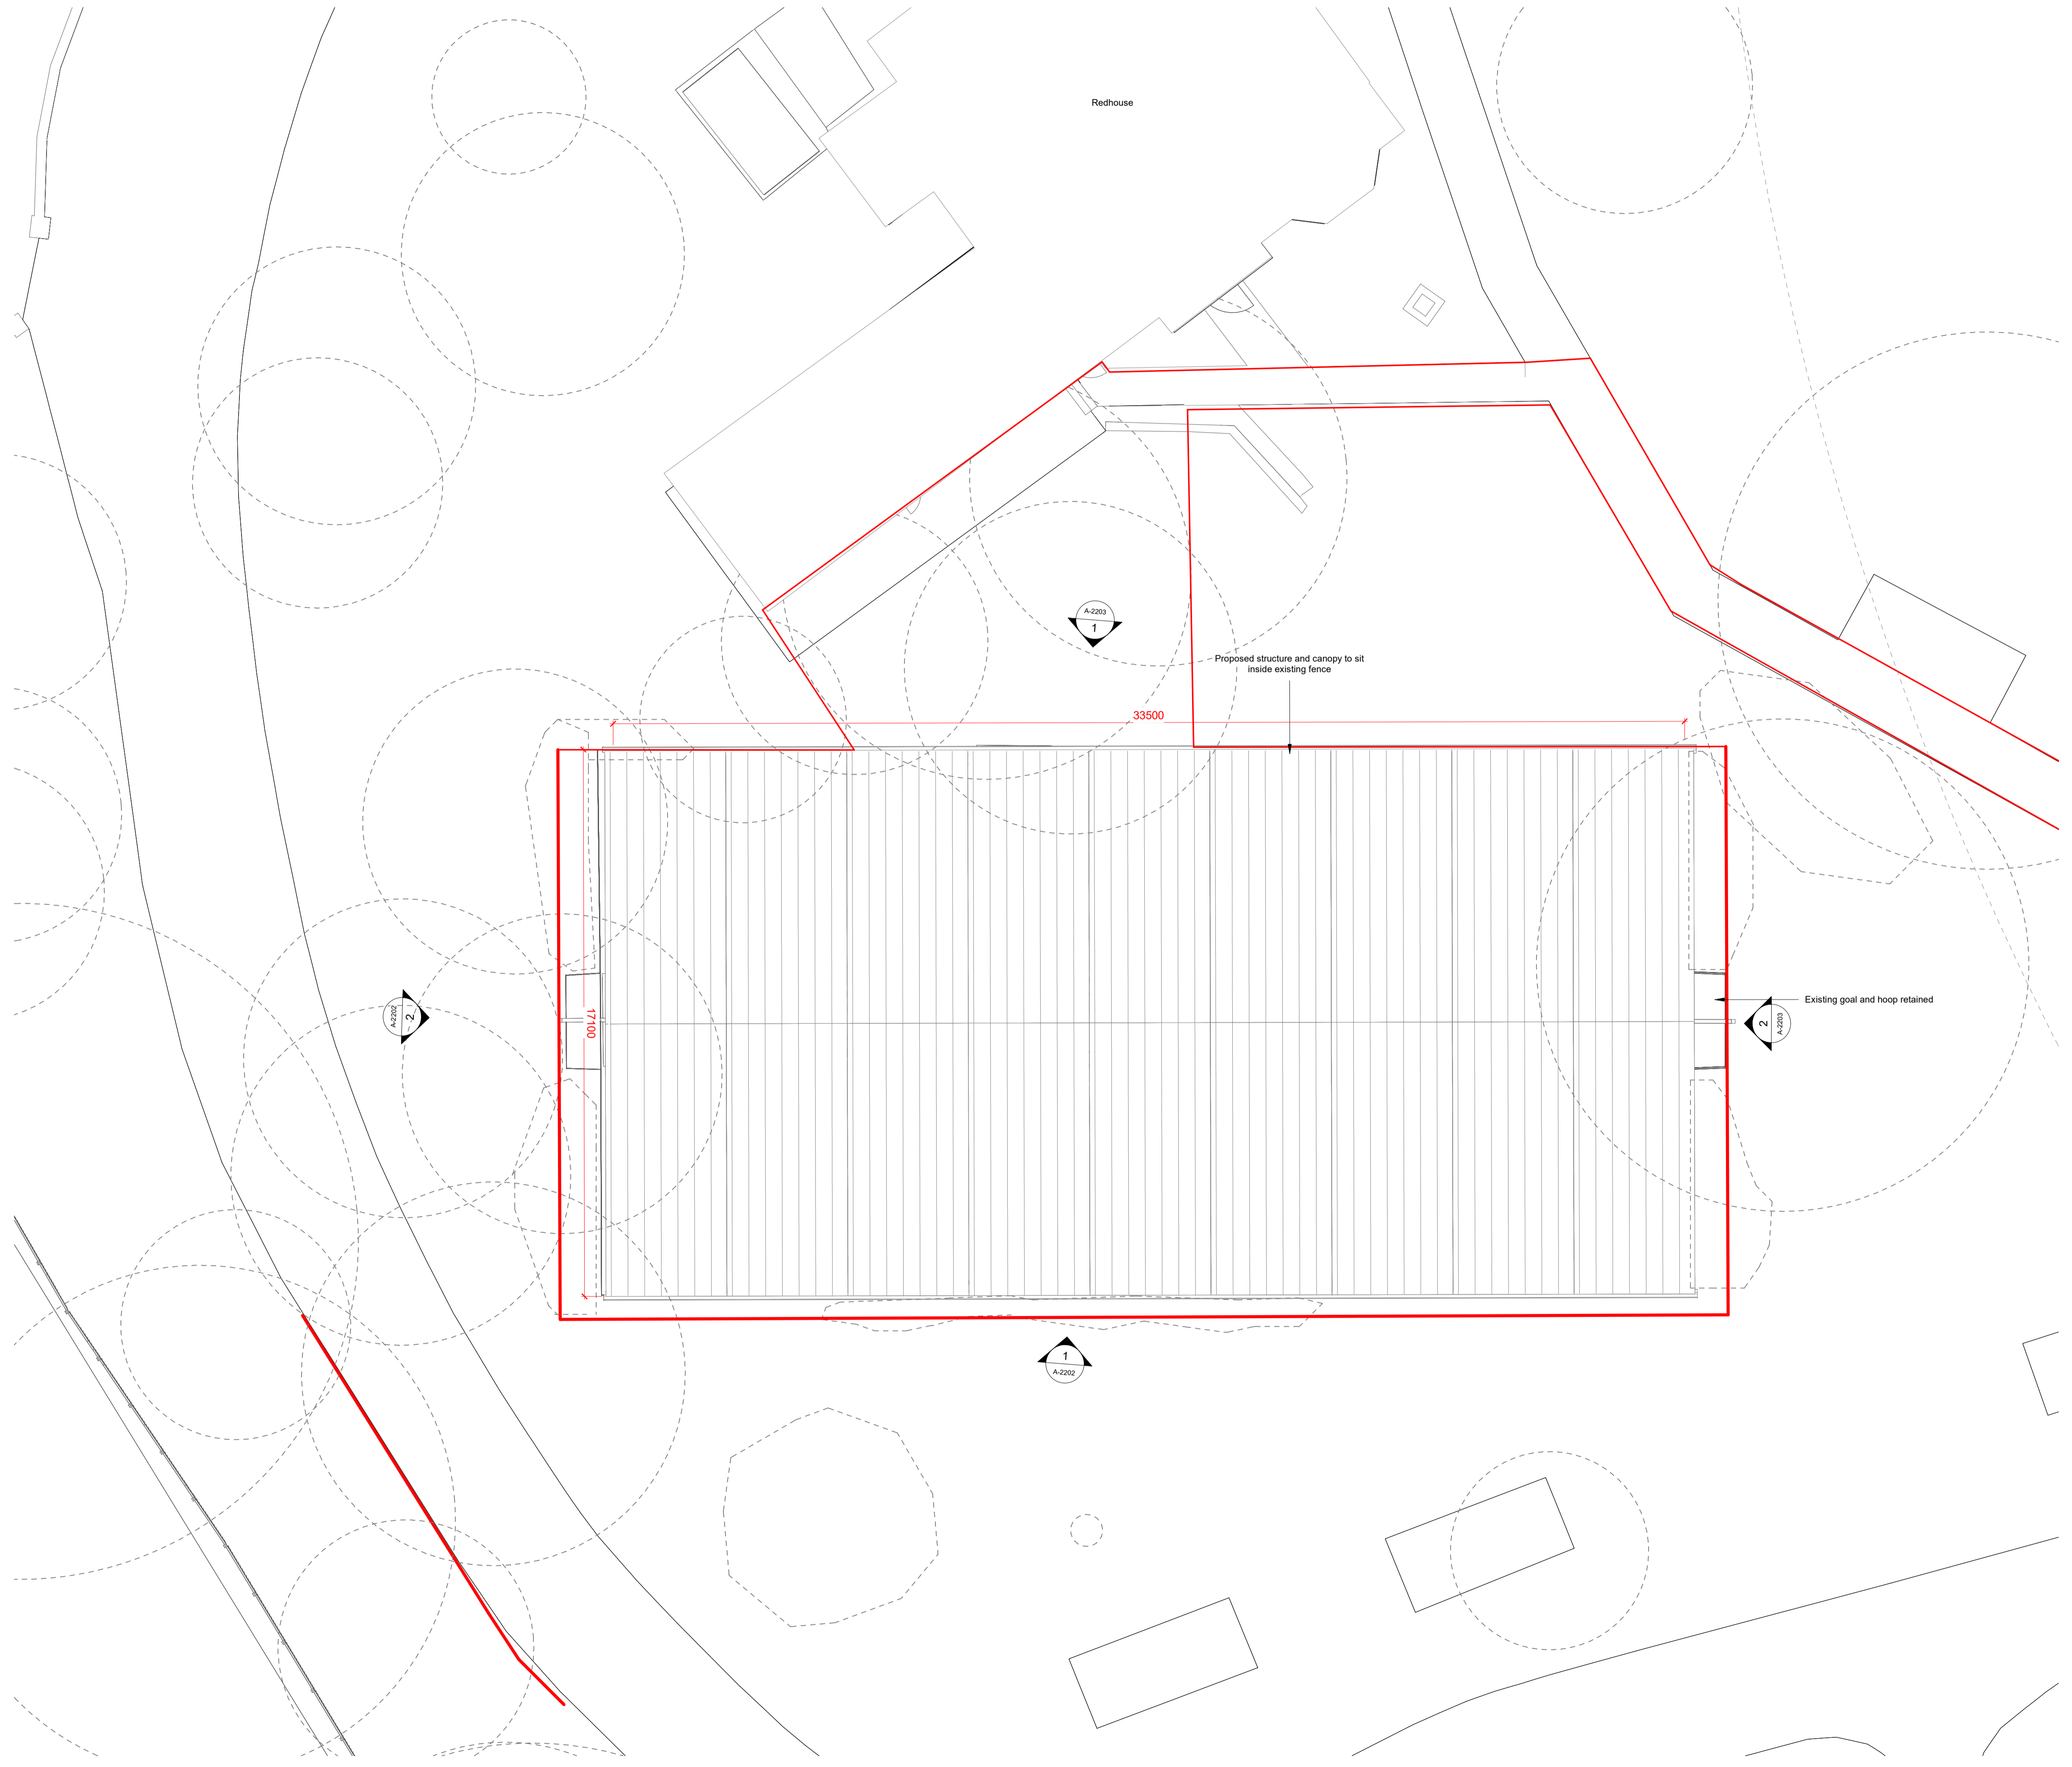

REV	DESCRIPTION	DATE
P04	Revised Planning Issue	02.12.24
P03	Planning Issue	12.11.24
P02	Planning Issue	28.10.24
P01	WIP Issue	06.08.24

IID 10 Archway
Richmond Place
15 Petersham Road
Richmond
TW9 0TP
info@iid.co.uk
020 3774 1000
www.iid.co.uk

CLIENT Thomas's London Day Schools
PROJECT Thomas's College
DRAWING TITLE Proposed Roof Plan
SCALE: As indicated @ A1

DRAWING NUMBER	REV
1714 IID PL XX DR A-1204 P04	