



Site Plan Legend

- Site Boundary
- Additional land owned by applicant

--- Extent of tree canopy
Shown for visual representation purposes. See Arboricultural consultants drawings for more information on trees

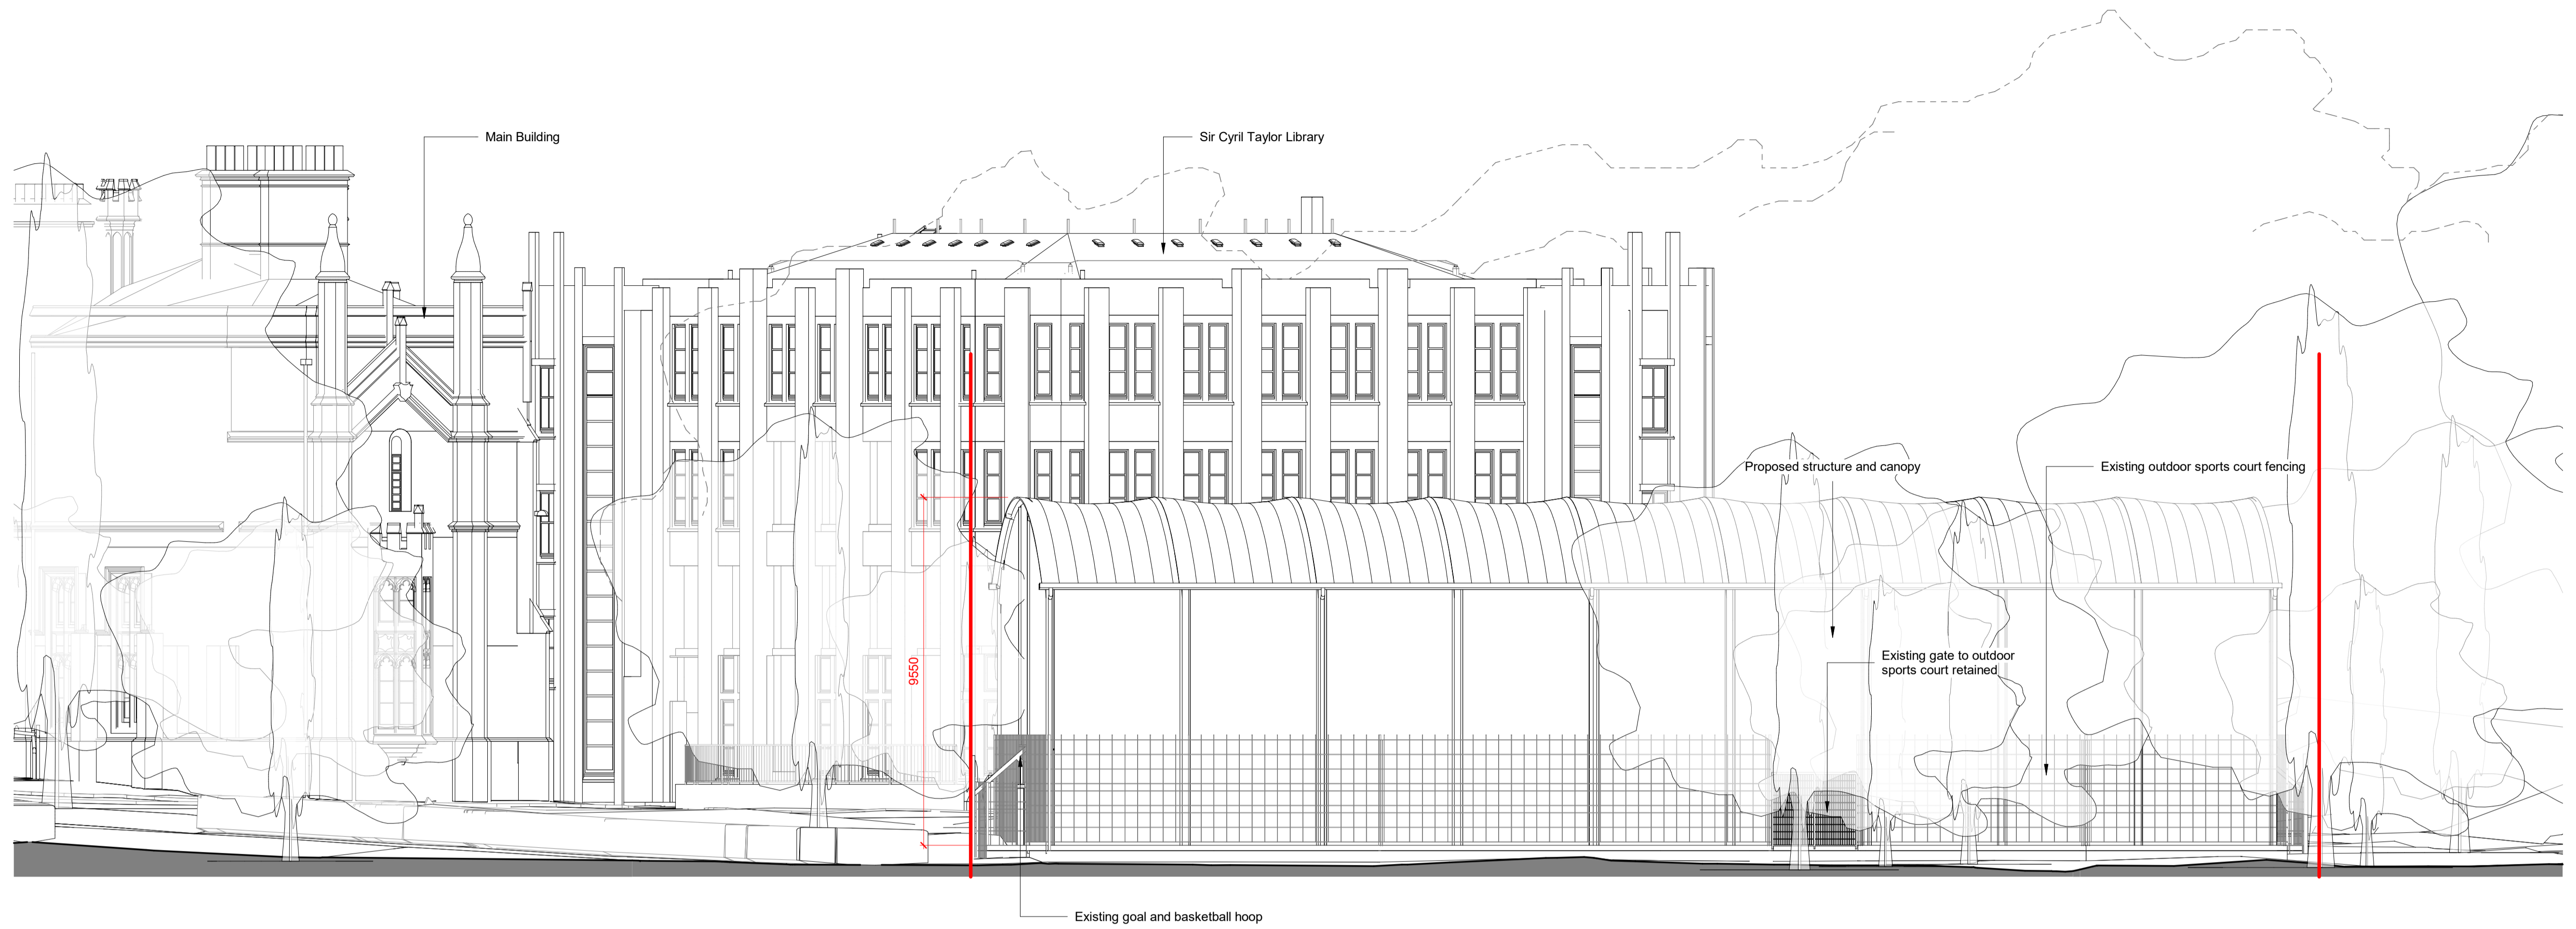

1 Proposed Elevation 03
1: 100

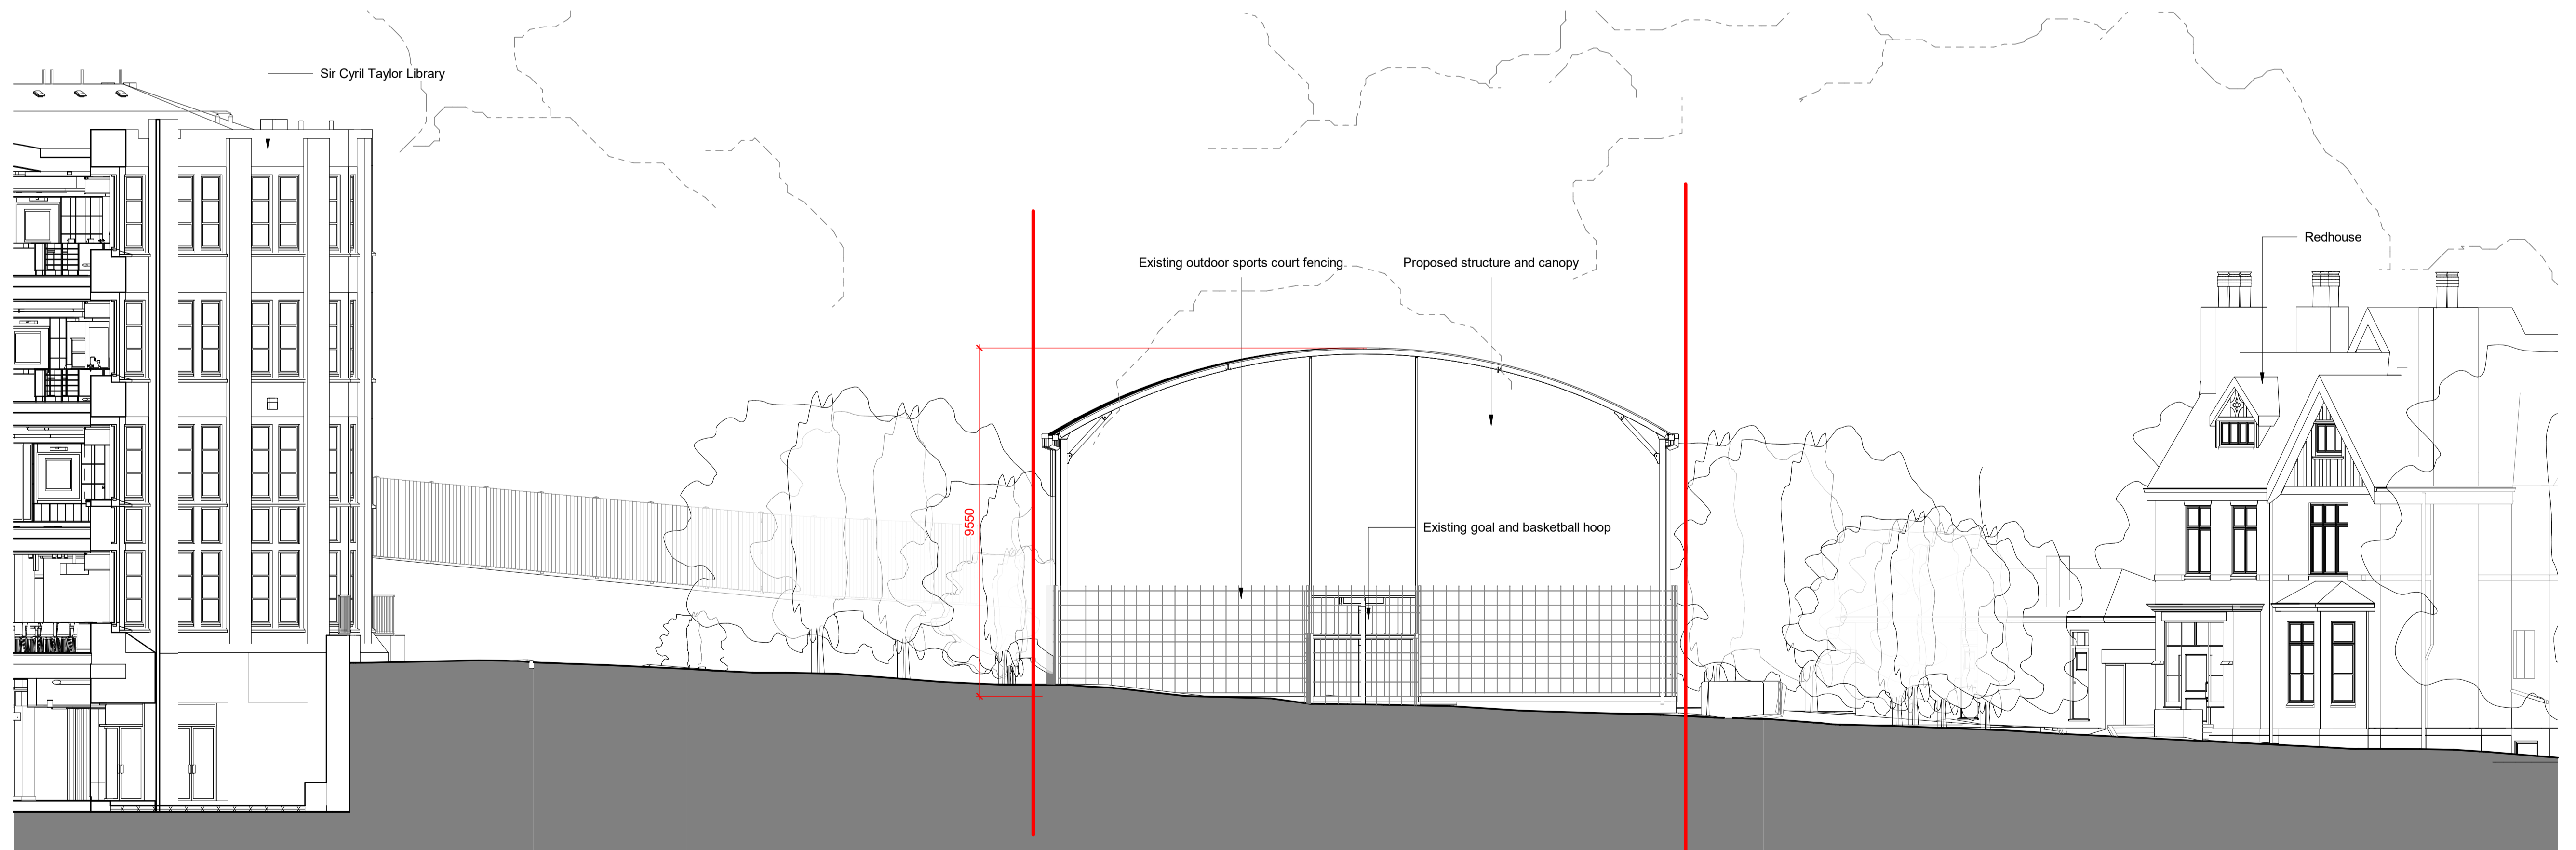

2 Proposed Elevation 04
1: 100

P03	Planning Issue	12.11.24
P02	Planning Issue	28.10.24
P01	WIP Issue	06.08.24

REV	DESCRIPTION	DATE
-----	-------------	------

IID 10 Richmond
Richmond Place
15 Petersham Road
Richmond
TW9 0EP
info@iid.co.uk
020 3774 1000
www.iid.co.uk

CLIENT
Thomas's London Day Schools

PROJECT
Thomas's College

DRAWING TITLE
Proposed Elevations

SCALE: As indicated @ A1

DRAWING NUMBER		REV
Sheet No.	Sheet Title	Drawing Number
1714 IID PL XX DR	A-2203	P03