



Site Plan Legend


- Site Boundary
- Additional land owned by applicant

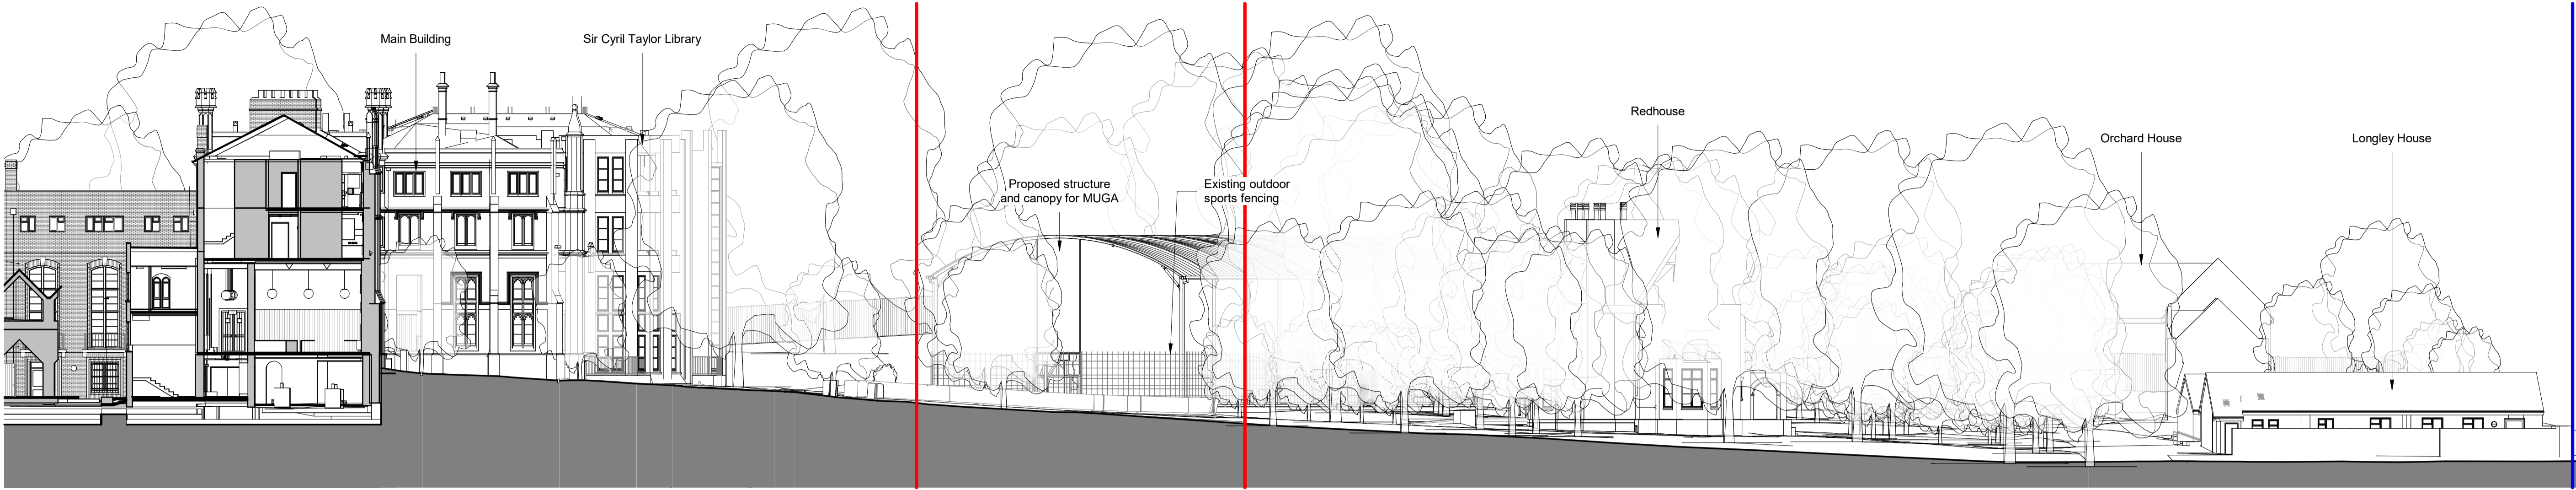

1 Proposed Site Section 01
1:200

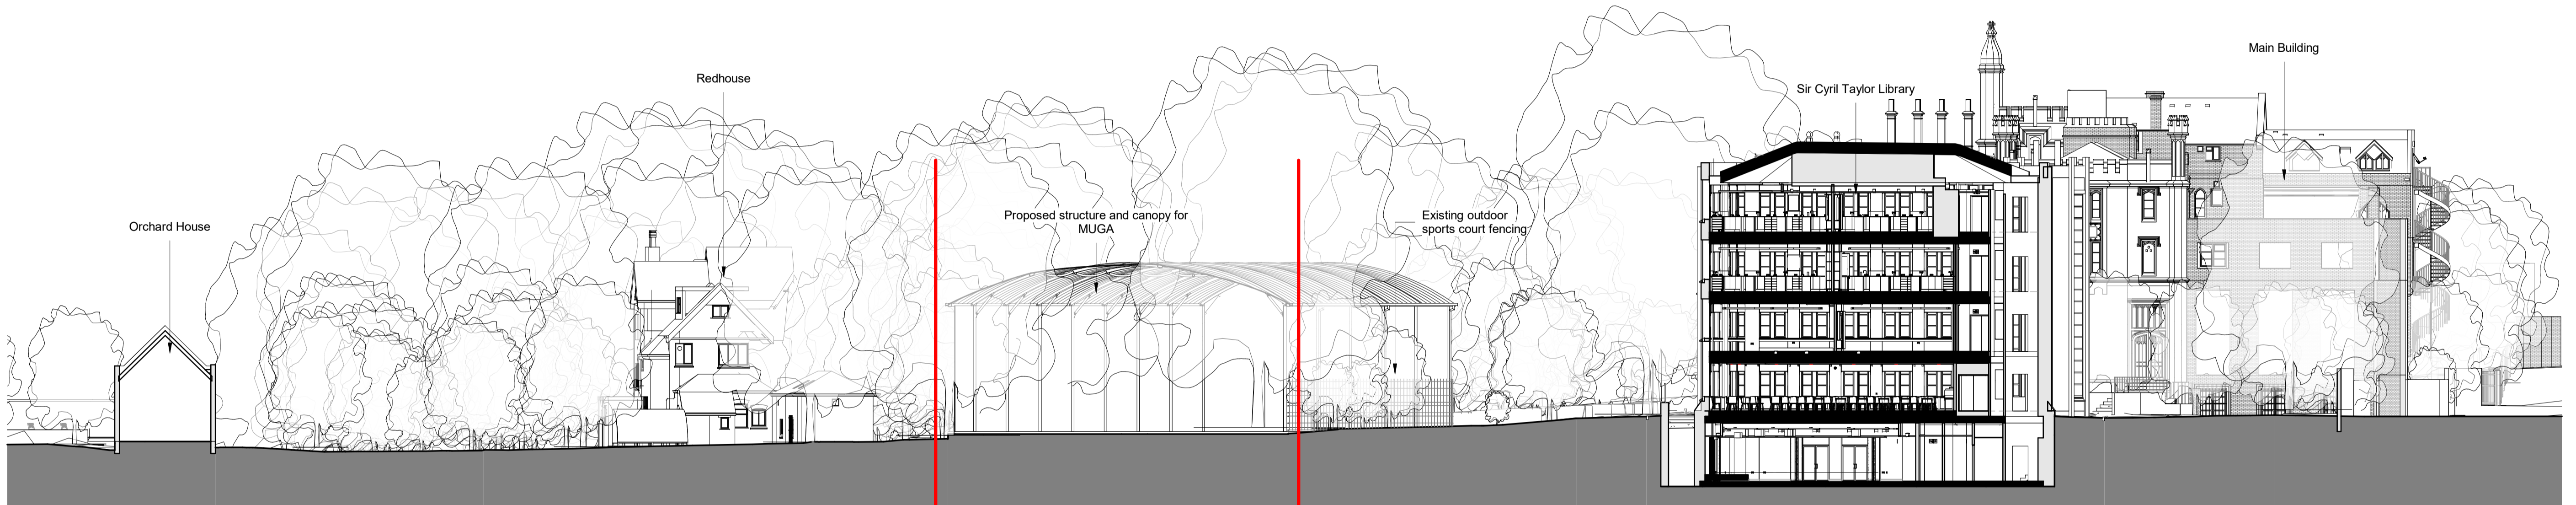

2 Proposed Site Section 02
1:200

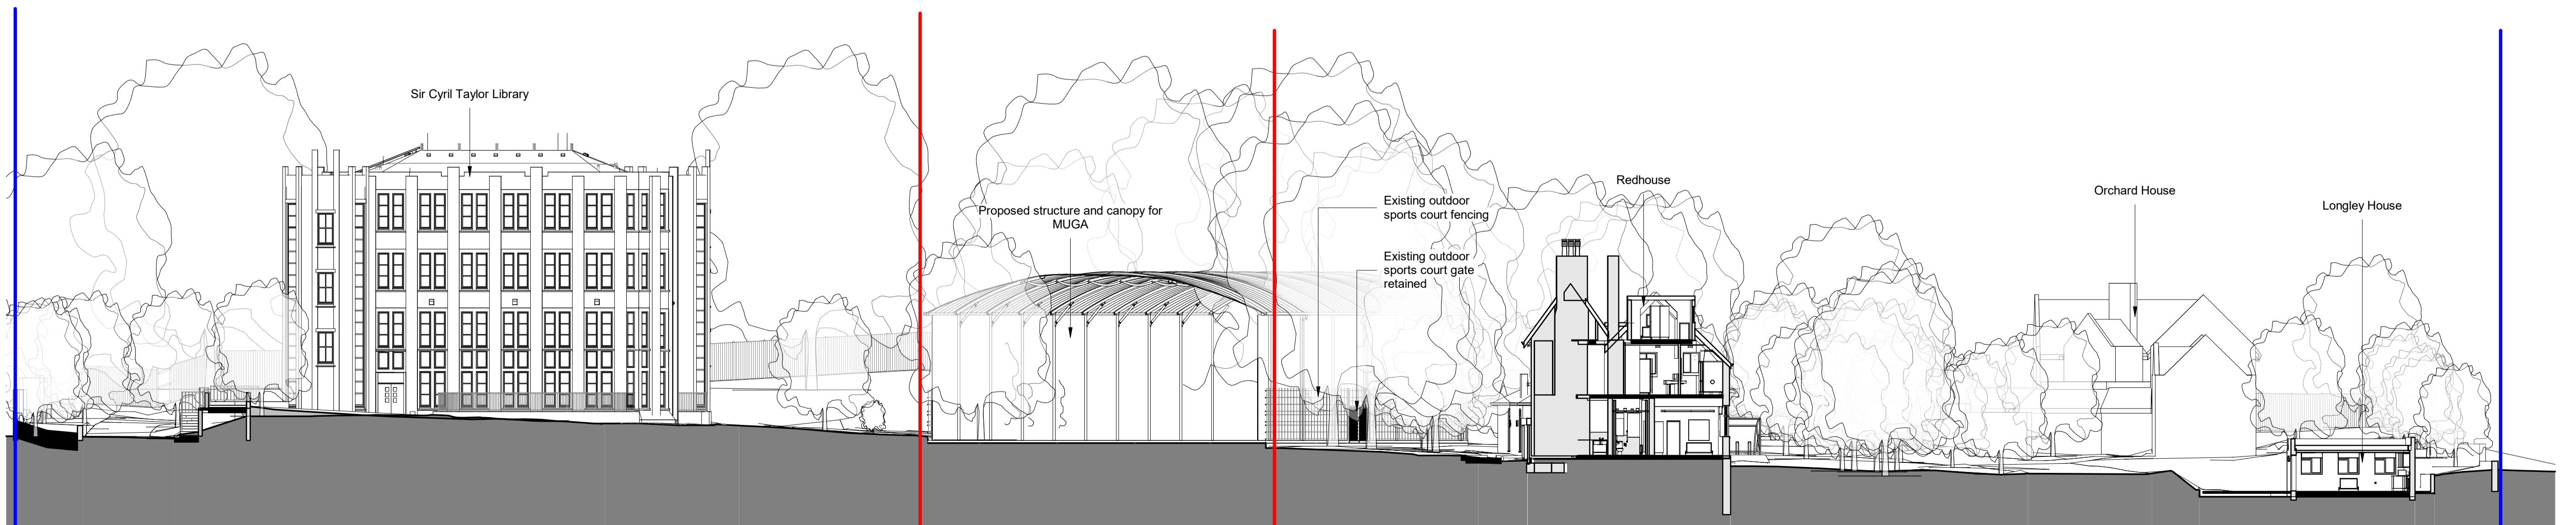

3 Proposed Site Section 03
1:200

P02	Planning Issue	28.10.24
P01	WIP Issue	06.08.24

REV	DESCRIPTION	DATE

IID
10 Archway
Richmond Place
15 Petersham Road
Richmond
TW9 1DP
info@iid.co.uk
020 3774 1000
www.iid.co.uk

CLIENT	Thomas's London Day Schools
PROJECT	Thomas's College
DRAWING TITLE	Proposed Site Sections
SCALE:	As indicated @ A1

DRAWING NUMBER	REV
1714 IID PL XX DR A-3201 P02	P02