



DO NOT SCALE. USE FIGURED DIMENSIONS ONLY.  
ALL DIMENSIONS TO BE CHECKED ON SITE

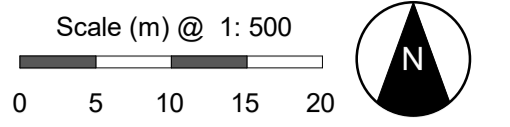

Site Plan Legend	
	Site Boundary
	Additional land owned by applicant

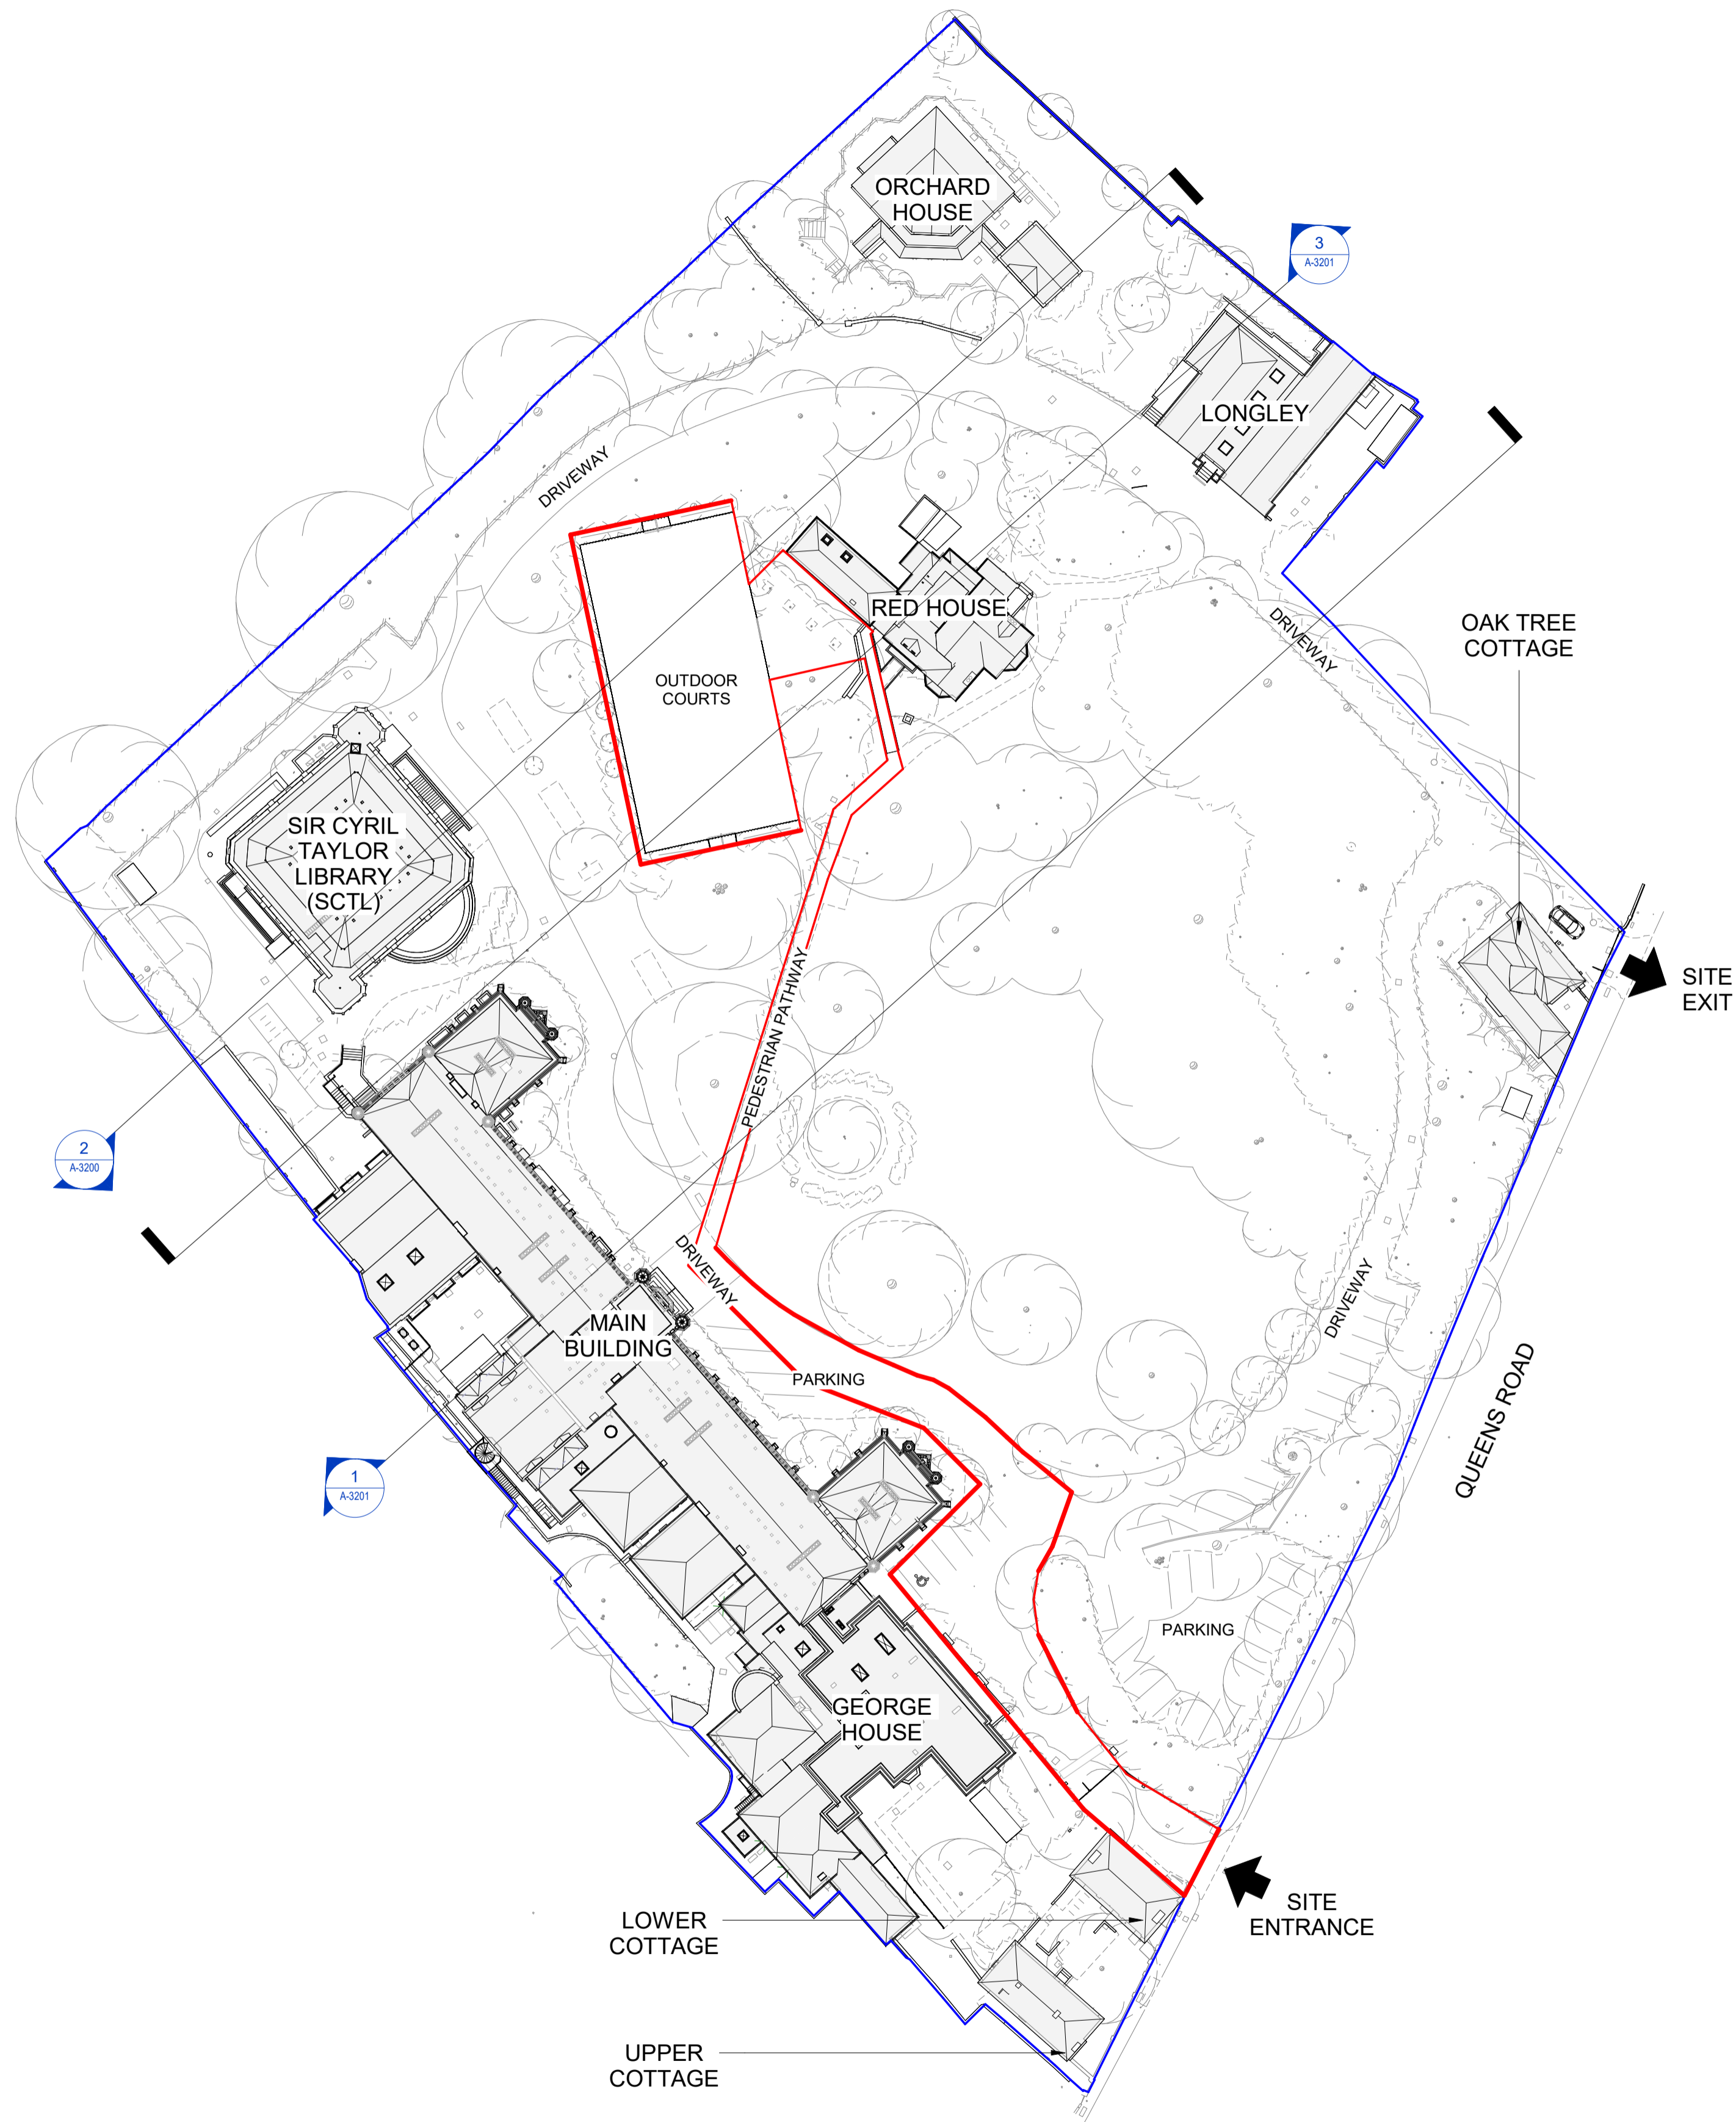

1 Existing Site Plan MUGA  
1:500

REV	DESCRIPTION	DATE
P03	Revised Planning Issue	02.12.24
P02	Planning Issue	28.10.24
P01	WIP Issue	06.08.24

10 Archway  
Richmond Place  
Richmond  
TW9 0TP  
info@iid.co.uk  
020 3774 1000  
www.iid.co.uk

CLIENT	Thomas's London Day Schools
PROJECT	Thomas's College
DRAWING TITLE	Existing Site Plan
SCALE:	1:500 @ A1

DRAWING NUMBER	REV
1714 IID PL XX DR A-1201 P03	