



Site Plan Legend

- Site Boundary
- Additional land owned by applicant

--- Extent of tree canopy
Shown for visual representation purposes. See Arboricultural consultants drawings for more information on trees

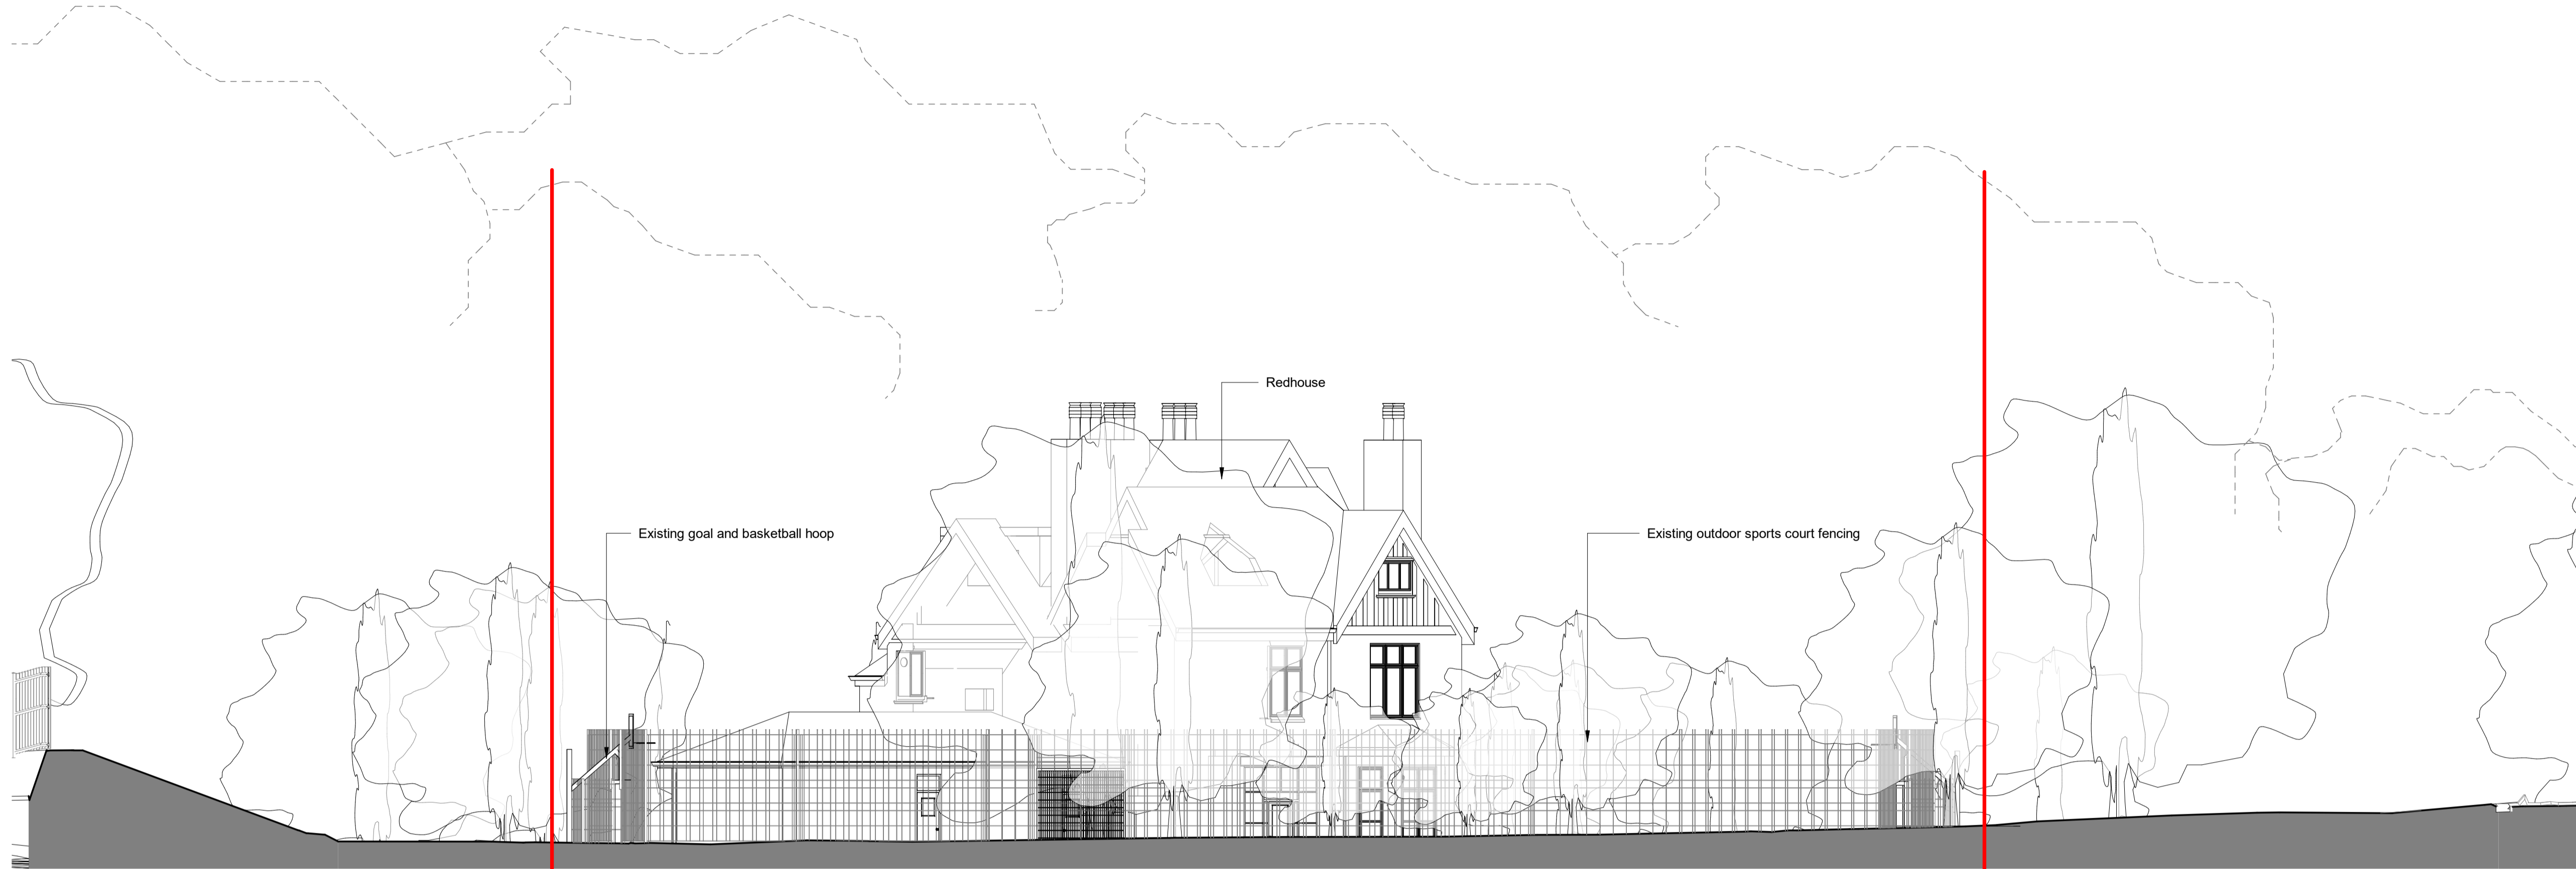


1 Existing Elevation 01
1: 100

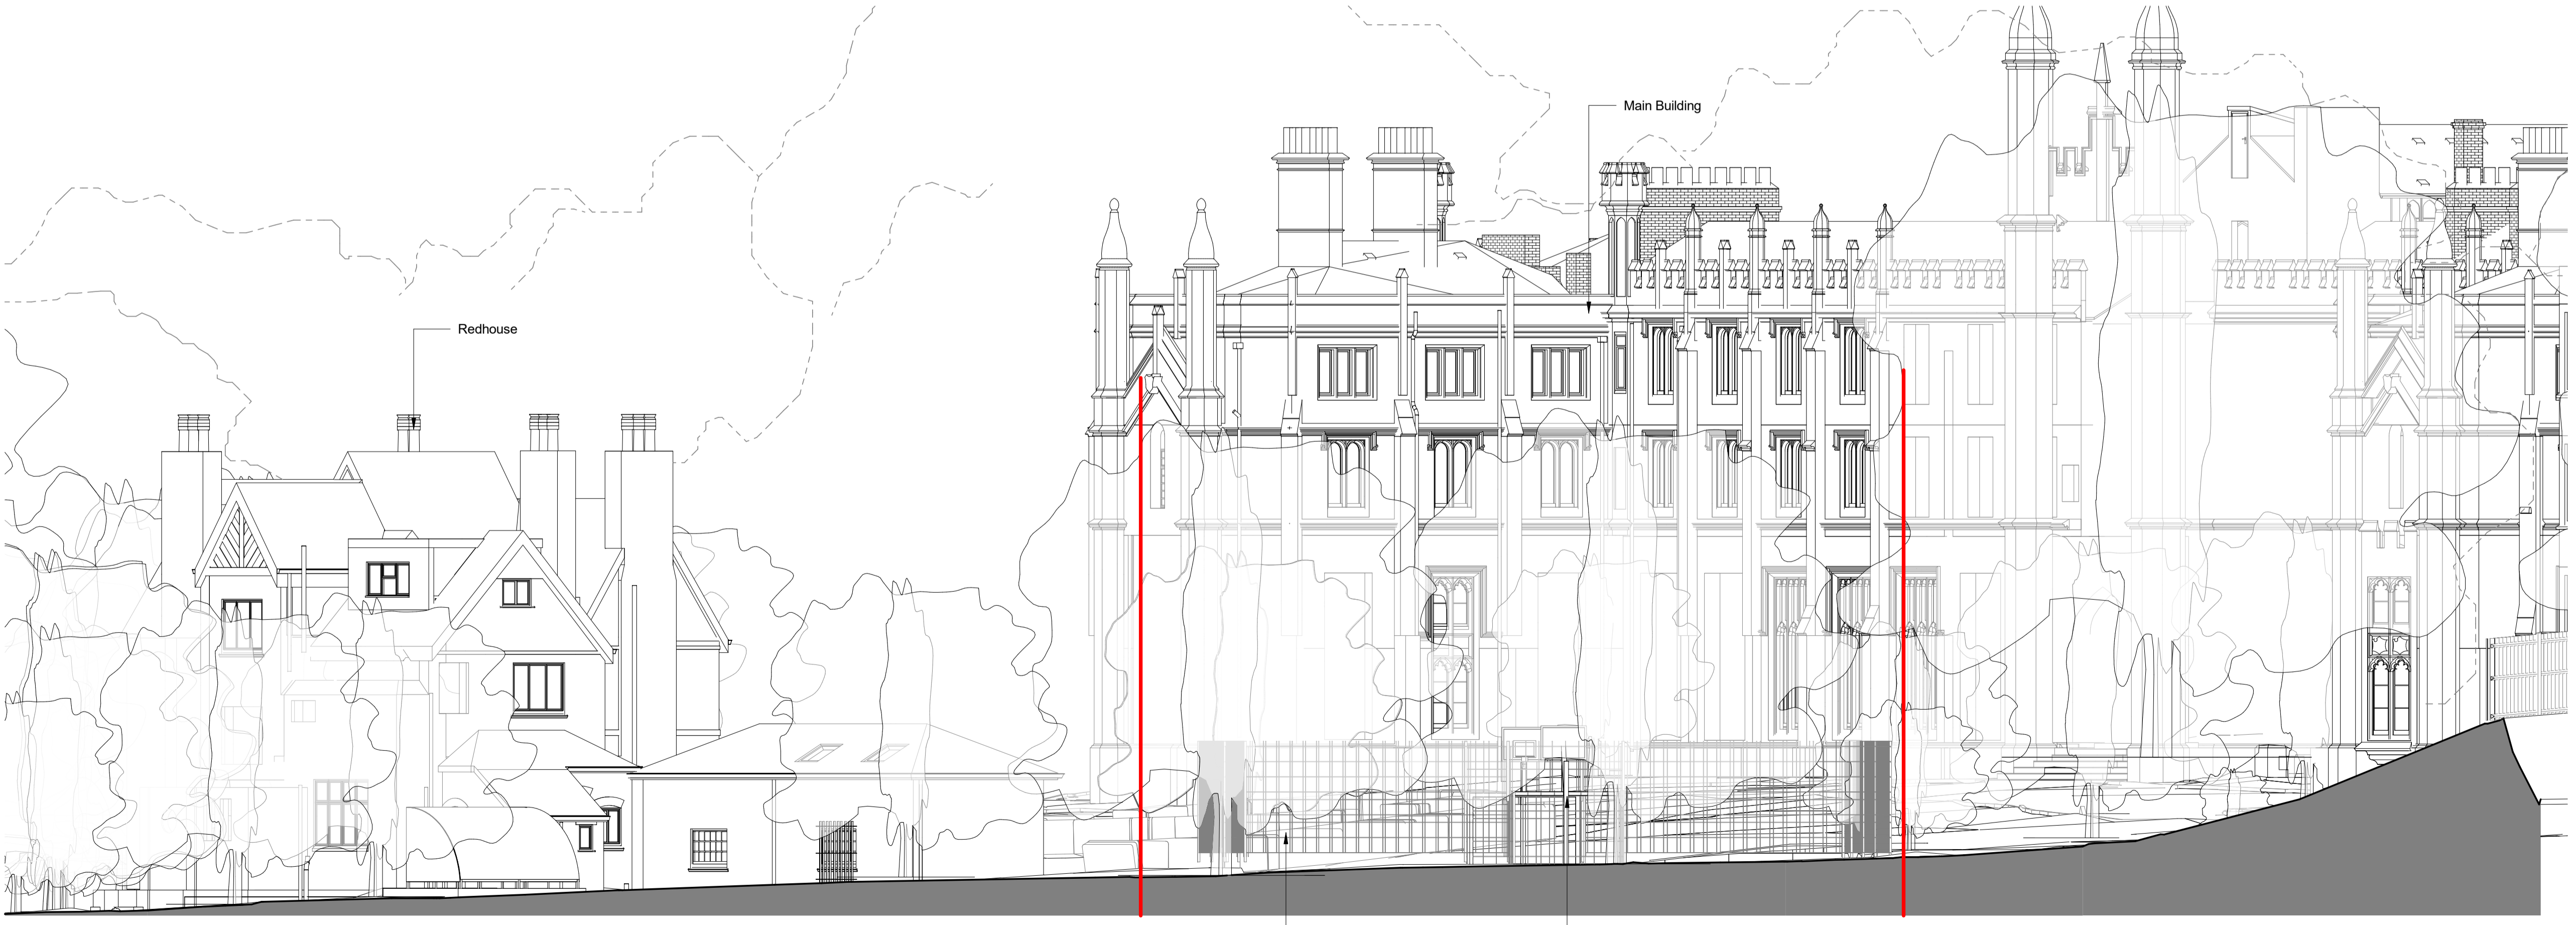

2 Existing Elevation 02
1: 100

P02	Planning Issue	28.10.24
P01	WIP Issue	06.08.24

REV	DESCRIPTION	DATE

 10 Richmond Place 15 Petersham Road Richmond TW9 0TP info@iid.co.uk 020 3774 1000 www.iid.co.uk	
CLIENT Thomas's London Day Schools	
PROJECT Thomas's College	
DRAWING TITLE Existing Elevations	
SCALE: As indicated @ A1	

DRAWING NUMBER	REV
1714 IID PL XX DR A-2200 P02	