


Site Plan Legend

- Site Boundary
- Additional land owned by applicant

--- Extent of tree canopy
Shown for visual representation purposes. See Arboricultural consultants drawings for more information on trees

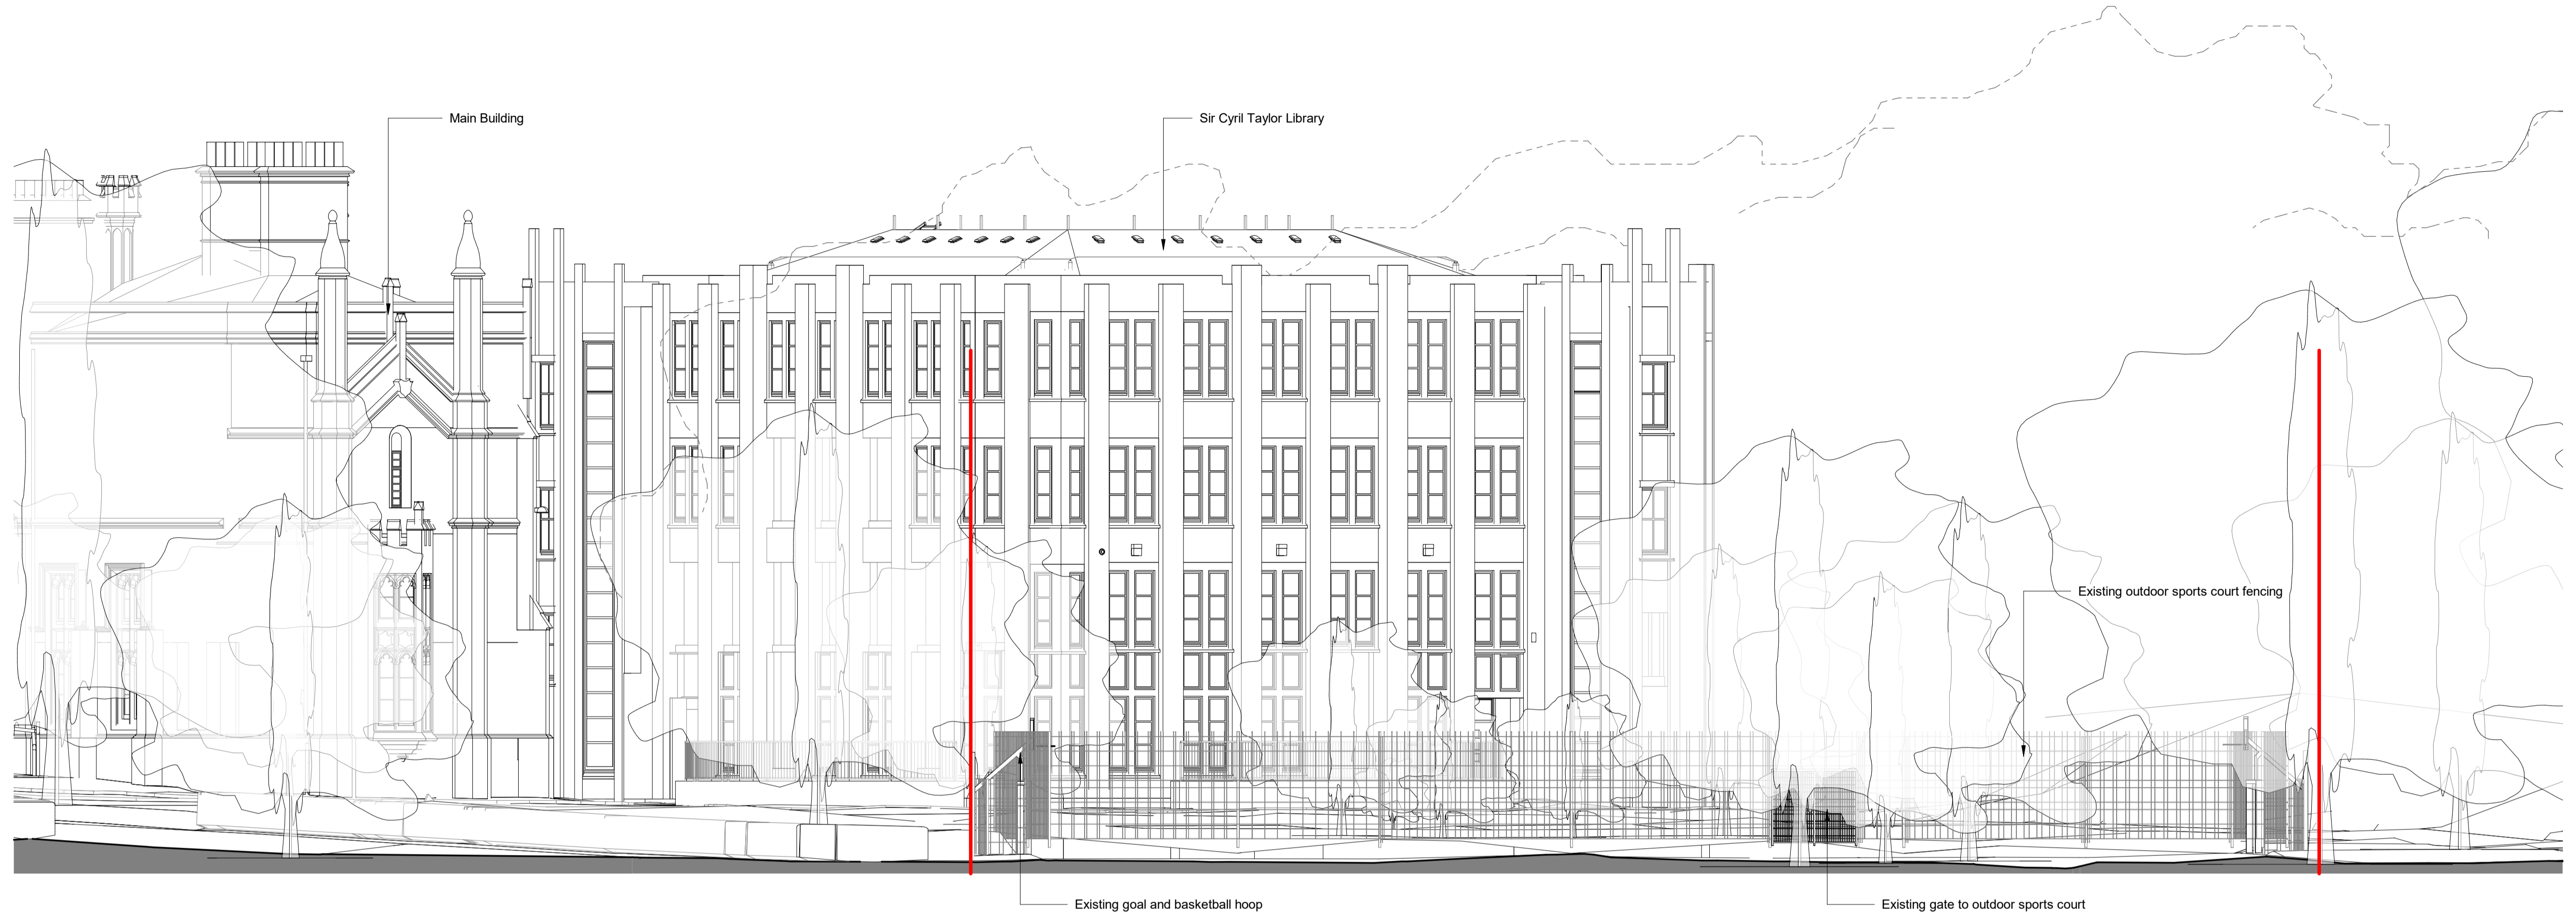

1 Existing Elevation 03
1:100



2 Existing Elevation 04
1:100

P02	Planning Issue	28.10.24
P01	WIP Issue	06.08.24

REV	DESCRIPTION	DATE

IID
10 Richmond
Richmond Place
15 Petersham Road
Richmond
TW9 0 6TP
info@iid.co.uk
020 3774 1000
www.iid.co.uk

CLIENT
Thomas's London Day Schools

PROJECT
Thomas's College

DRAWING TITLE
Existing Elevations

SCALE: As indicated @ A1

DRAWING NUMBER				REV
Sheet No.	Disc	Level	Sheet	Drawing Number
1714	IID	PL	XX	DR A-2201 P02