



Site Plan Legend


- Site Boundary
- Additional land owned by applicant

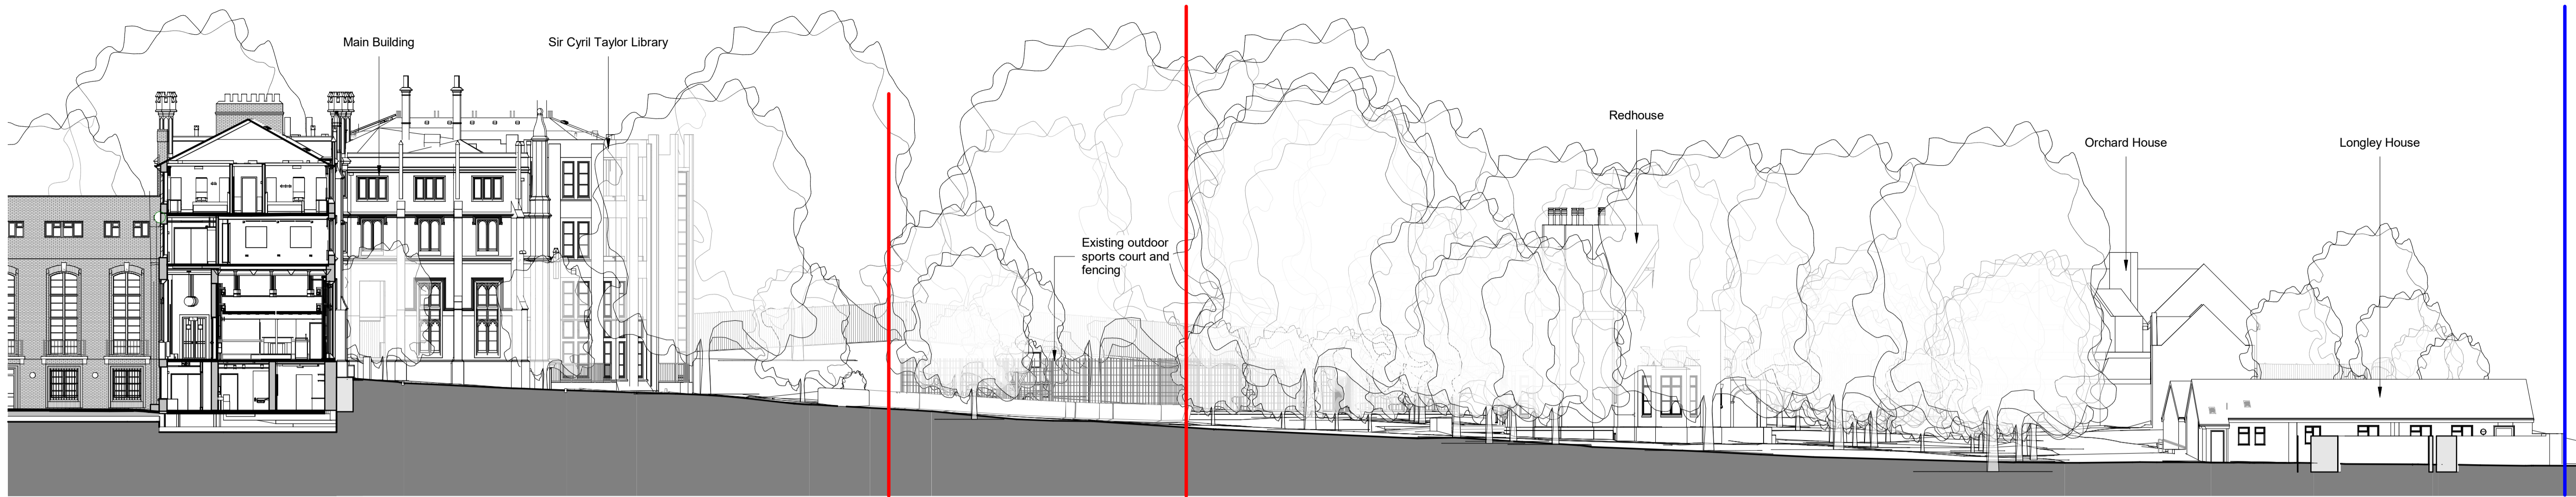

1 Existing Site Section 01
1:200

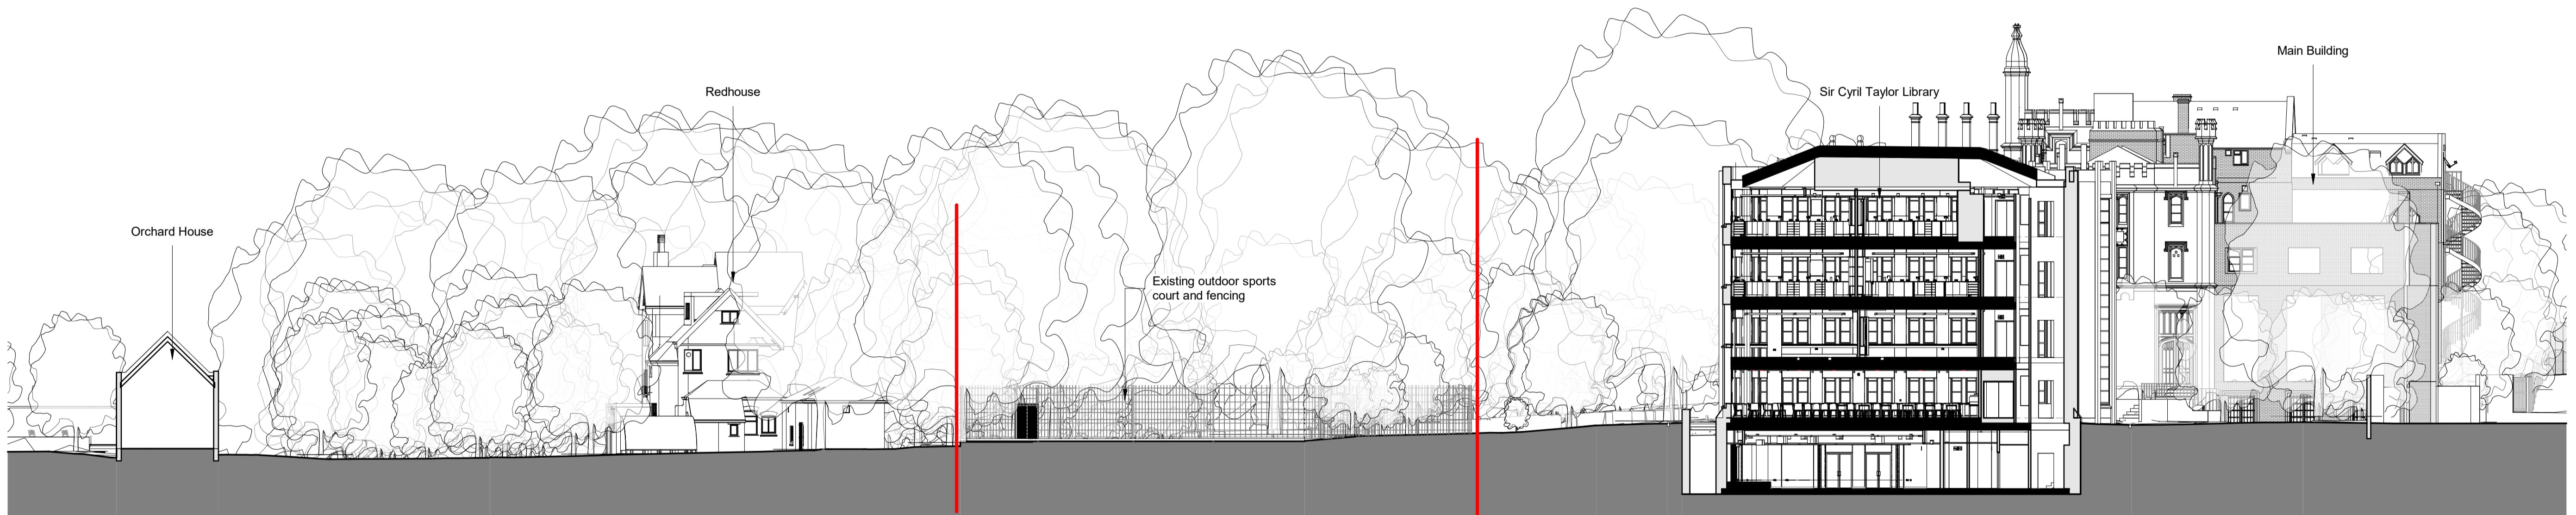

2 Existing Site Section 02
1:200

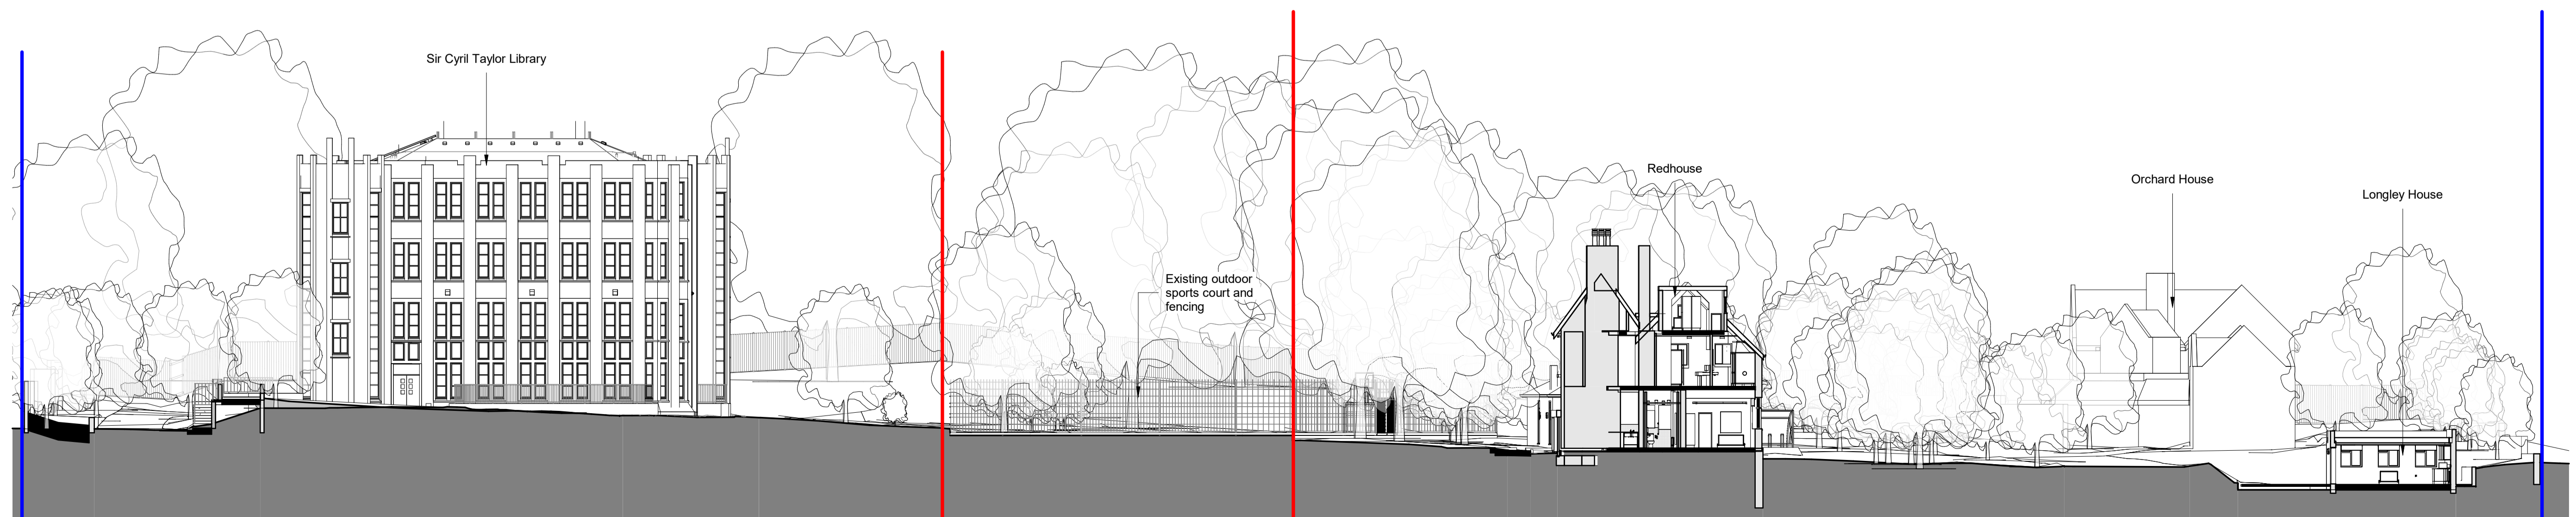

3 Existing Site Section 03
1:200

P02	Planning Issue	28.10.24
P01	WIP Issue	06.08.24

REV	DESCRIPTION	DATE
-----	-------------	------

IID
10 Archway
Richmond Place
15 Petersham Road
Richmond
TW9 0DP
info@iid.co.uk
020 3774 1000
www.iid.co.uk

CLIENT
Thomas's London Day Schools

PROJECT
Thomas's College

DRAWING TITLE
Existing Site Sections

SCALE: As indicated @ A1

DRAWING NUMBER	REV
1714 IID PL XX DR A-3200 P02	