


A3

No 22


No 20

No 20a

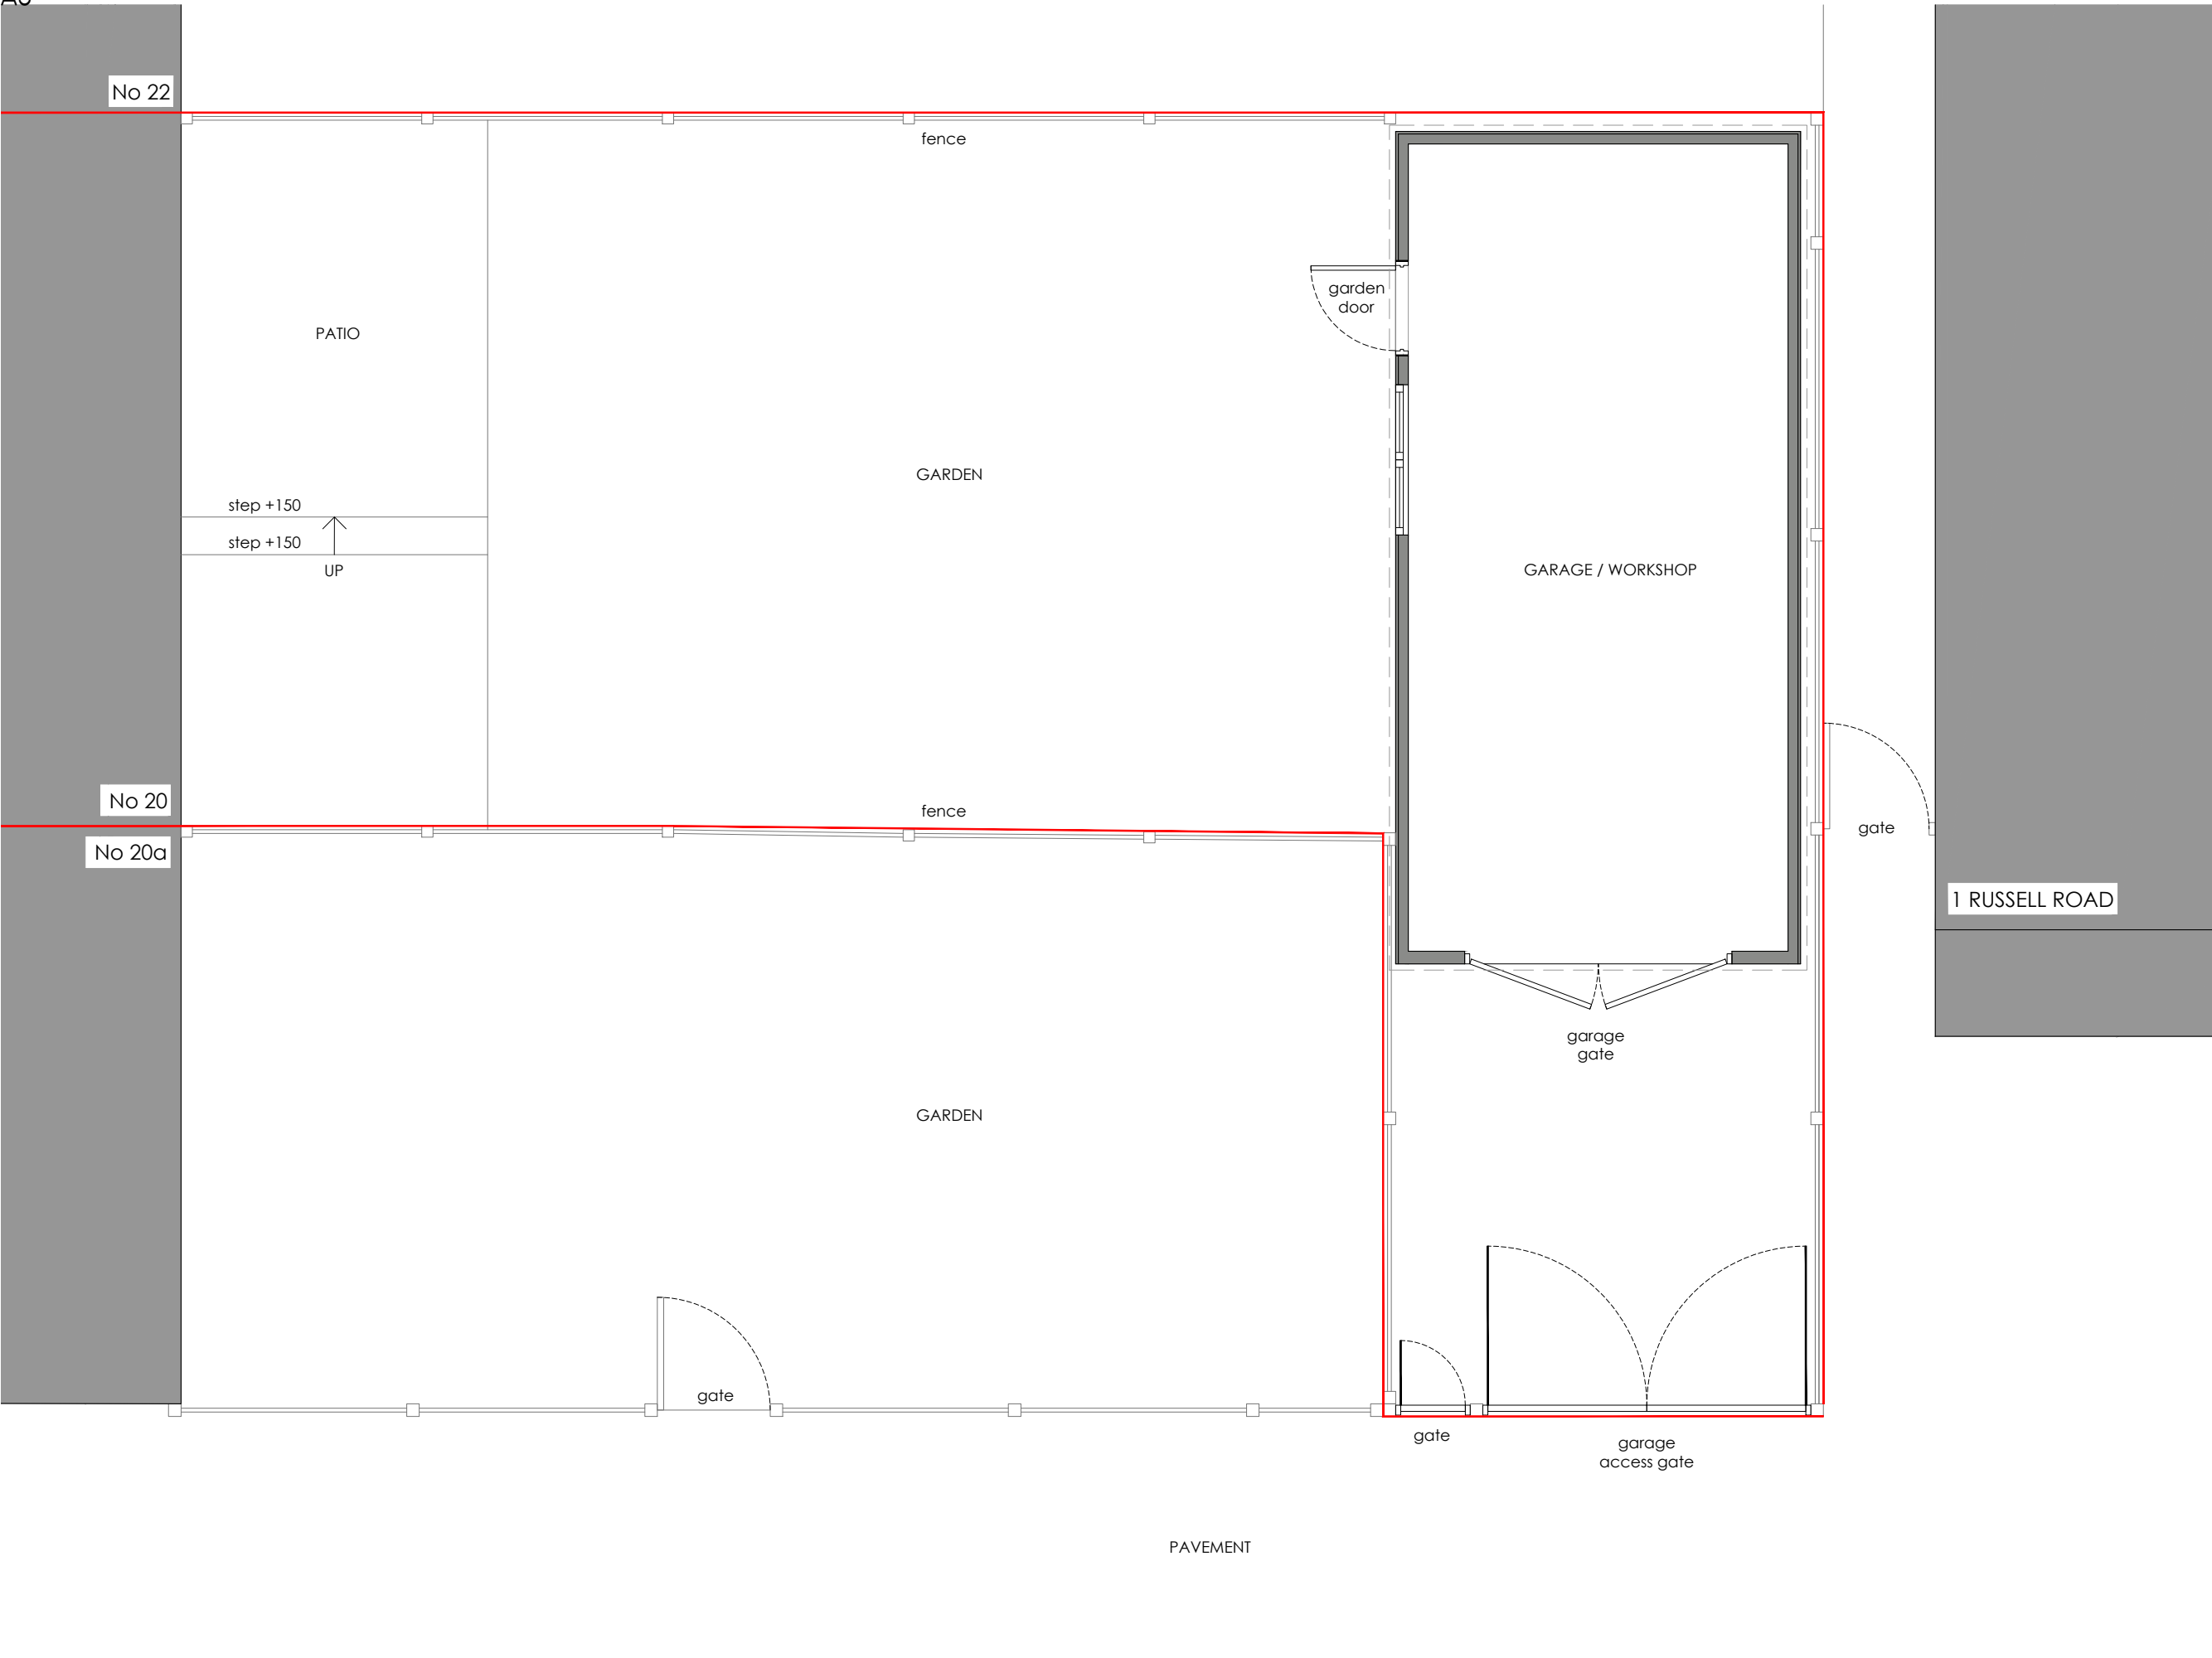

KEY:  
 — APPLICATION BOUNDARY  
 179.36 sqm

1 RUSSELL ROAD

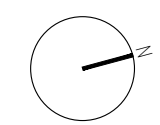

PROJECT  
 20 CHUDLEIGH ROAD  
 TWICKENHAM  
 TW2 7QR

TITLE  
 EXISTING  
 OUTBUILDING FLOOR PLAN


STATUS  
 PLANNING

SCALE DATE DRAWN  
 1:50 06.12.24 KR

JOB/DRG NO. REV  
 241102/P04 -



THIS DRAWING IS © COPYRIGHT OF KOSMA RYBAK LTD.  
 APPLICATION PURPOSES ONLY. DO NOT SCALE FOR ANY OTHER PURPOSE. USE FIGURED DIMENSIONS ONLY. SUBJECT TO SITE SURVEY AND ALL NECESSARY CONSENTS. ALL DIMENSIONS TO BE CHECKED BY USER AND ANY DISCREPANCIES, ERRORS OR OMISSIONS TO BE REPORTED TO THE ARCHITECT BEFORE WORK COMMENCES. THIS DRAWING IS TO BE READ IN CONJUNCTION WITH ALL OTHER RELEVANT MATERIALS.

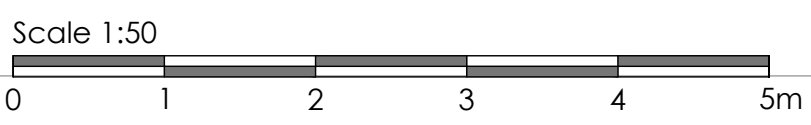

DROPPED KERB ACCESS