



A3

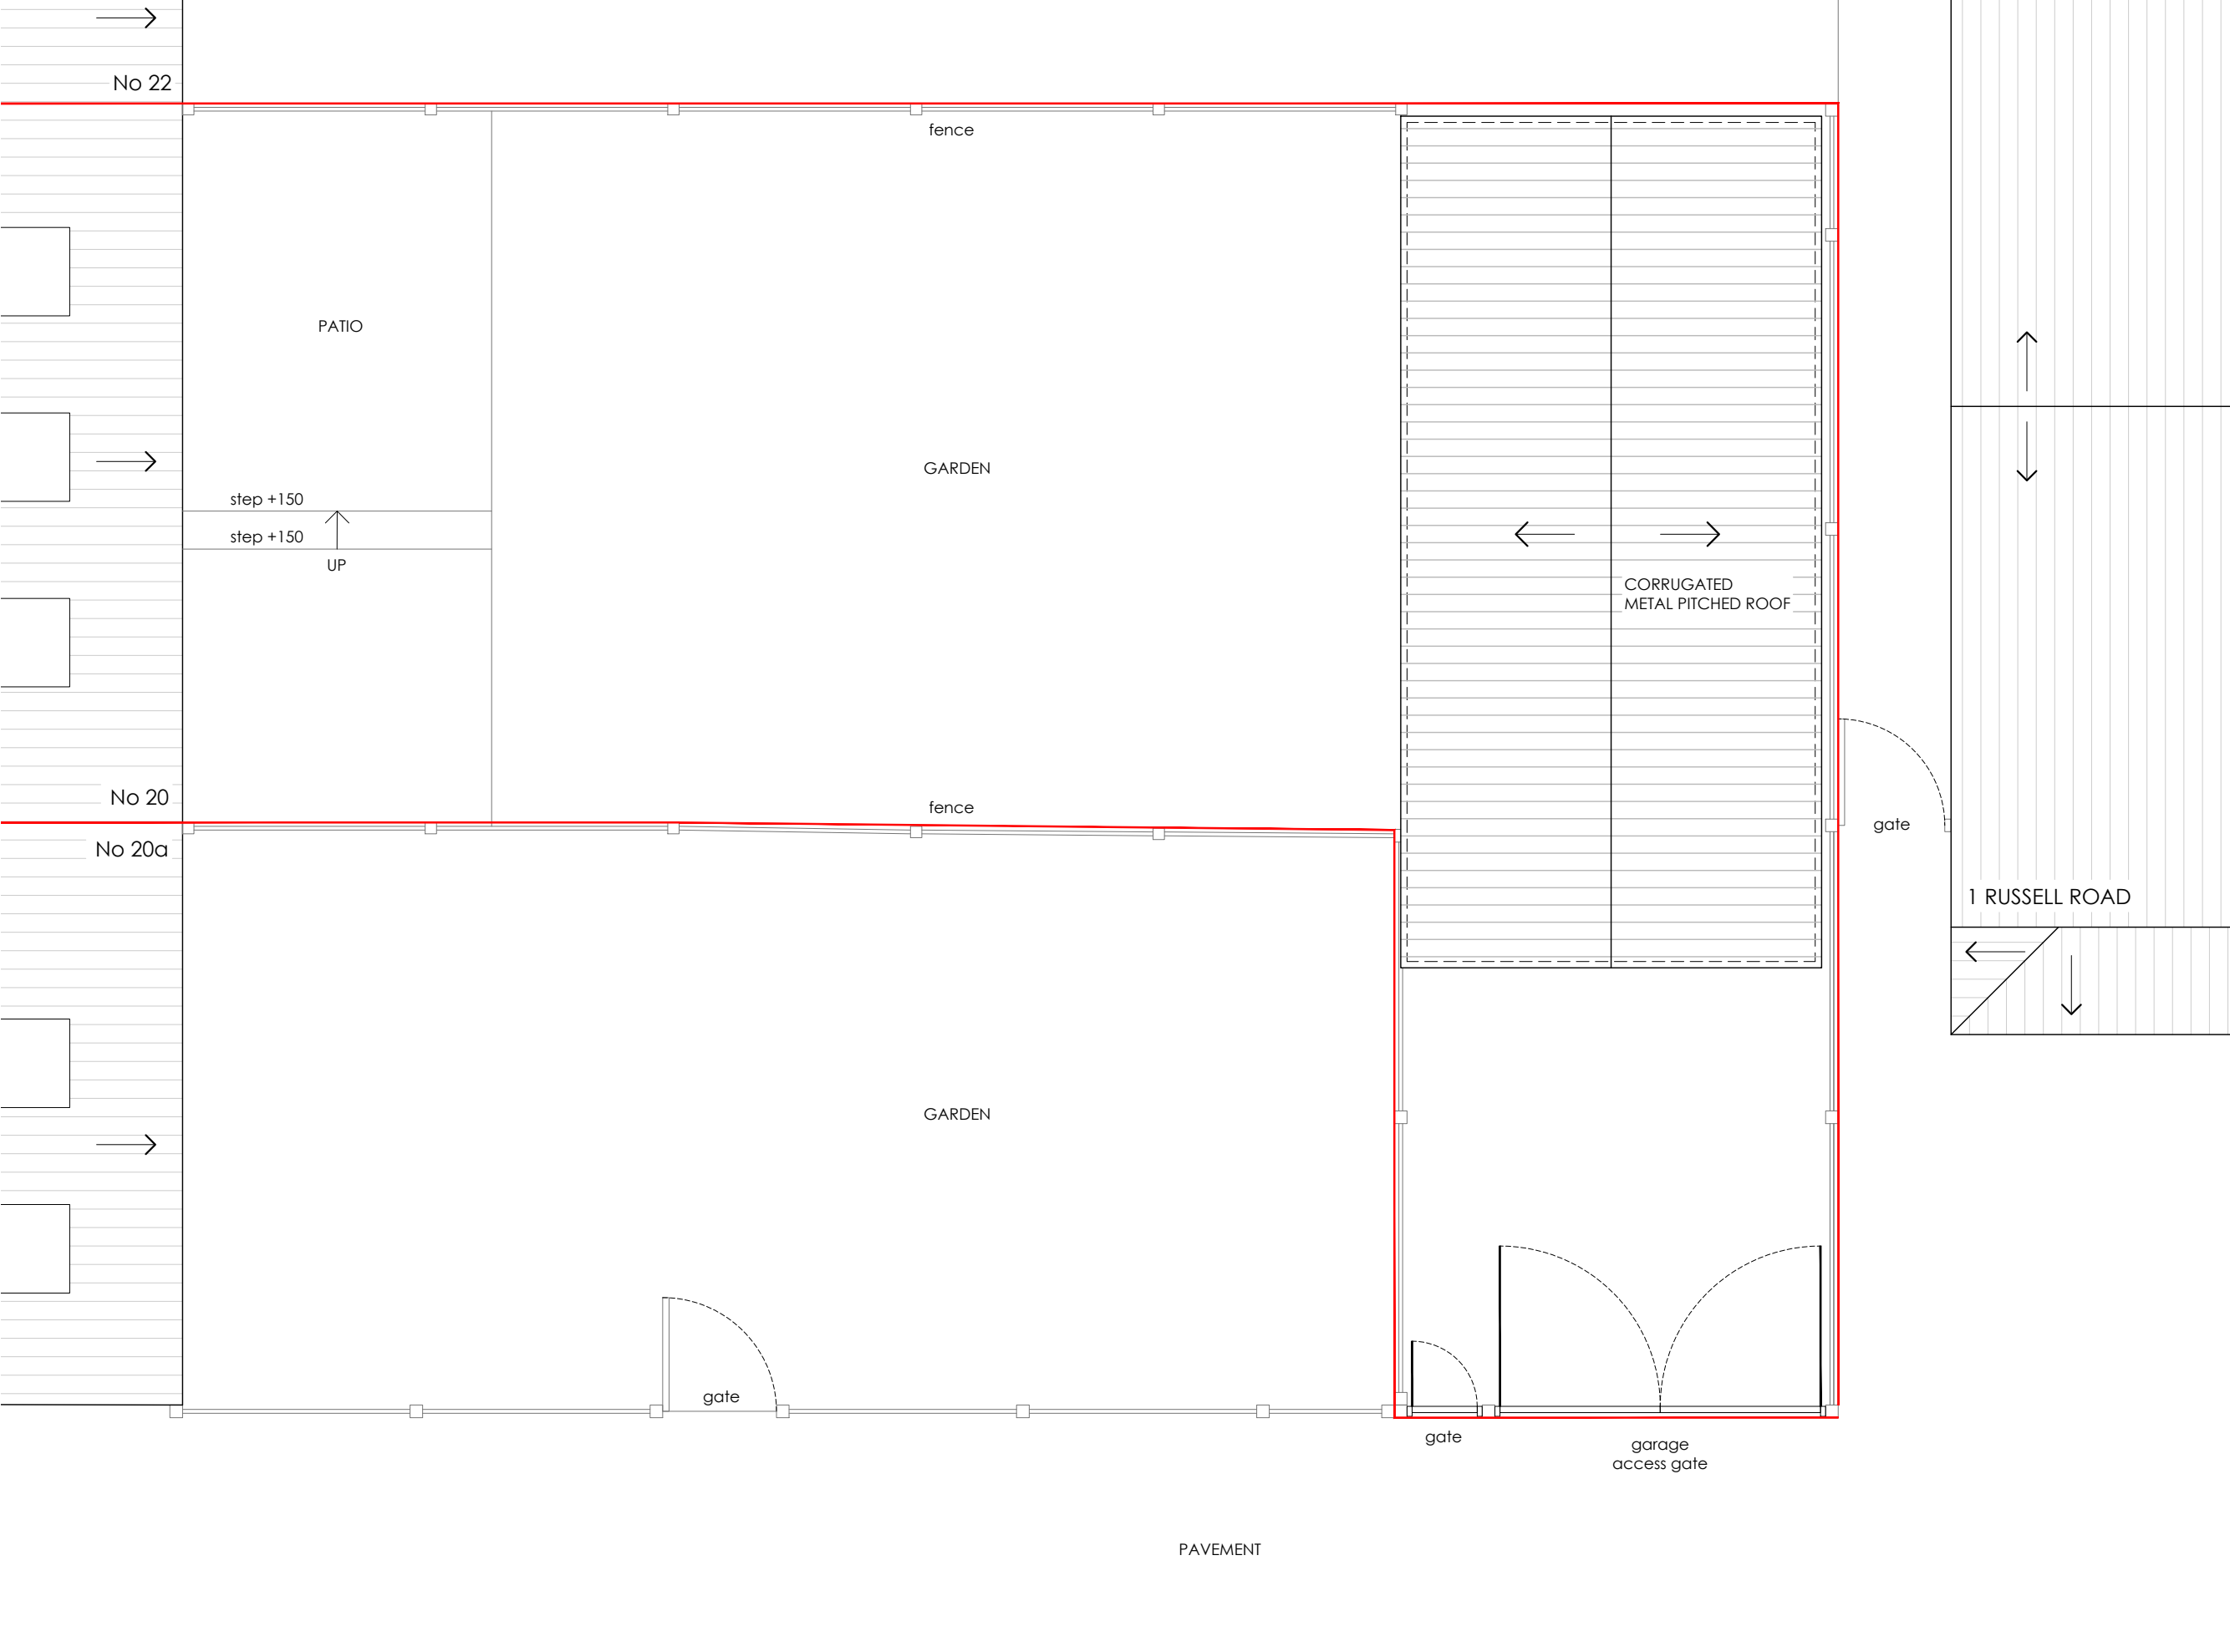

KEY:
 — APPLICATION BOUNDARY
 179.36 sqm

 

PROJECT
 20 CHUDLEIGH ROAD
 TWICKENHAM
 TW2 7QR

TITLE
 EXISTING
 OUTBUILDING ROOF PLAN

STATUS
 PLANNING

SCALE	DATE	DRAWN
1:50	06.12.24	KR
JOB/DRG NO	REV	
241102/P05	-	



DROPPED KERB ACCESS