

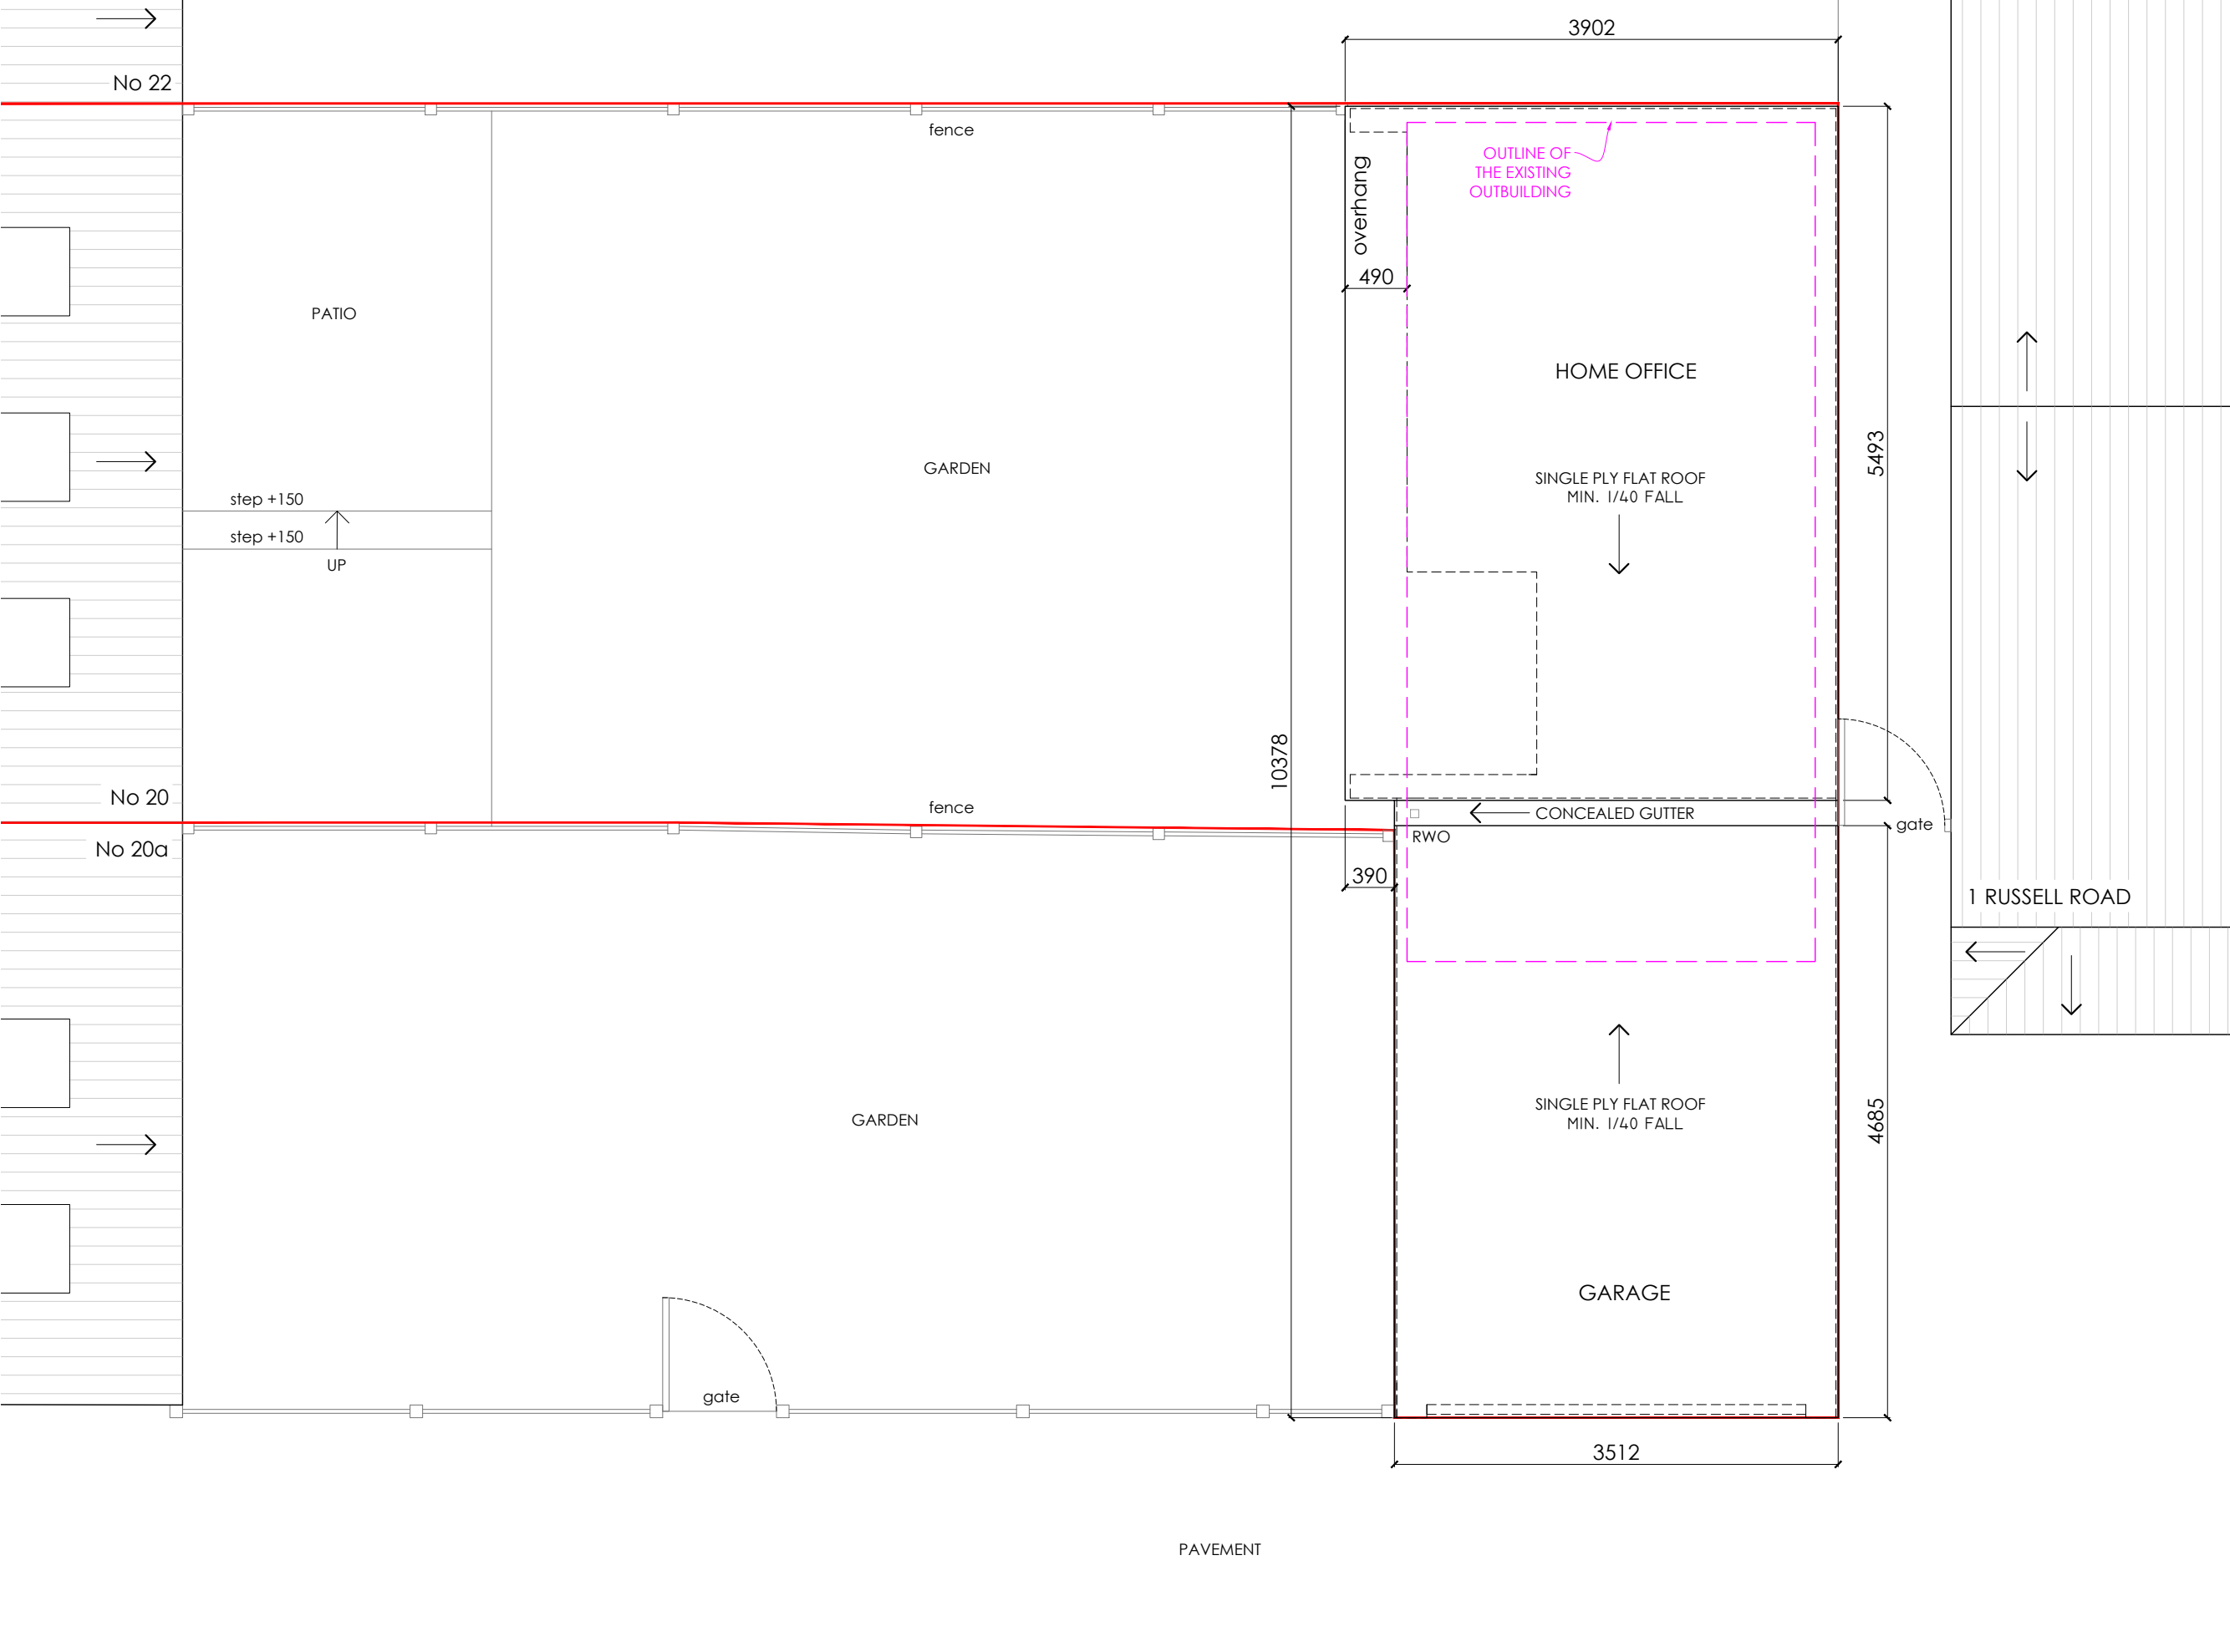


A3

 

KEY:
 — APPLICATION BOUNDARY
 179.36 sqm

 

PROJECT
 20 CHUDLEIGH ROAD
 TWICKENHAM
 TW2 7QR

TITLE
 PROPOSED
 OUTBUILDING ROOF PLAN

STATUS
 PLANNING

SCALE DATE DRAWN
 1:50 06.12.24 KR

JOB/DRG NO. REV
 241102/P07 -

KOSMA RYBAK
 KOSMA RYBAK LTD. 124 CITY ROAD EC1V 2NX LONDON
 WWW.KOSMARYBAK.COM M@KOSMARYBAK.COM T.0779700256
 THIS DRAWING IS © COPYRIGHT OF KOSMA RYBAK LTD.
 APPLICATION PURPOSES ONLY. DO NOT SCALE FOR ANY OTHER PURPOSE. USE FIGURED DIMENSIONS ONLY. SUBJECT TO SITE SURVEY AND ALL NECESSARY CONSENTS. ALL DIMENSIONS TO BE CHECKED BY USER AND ANY DISCREPANCIES, ERRORS OR OMISSIONS TO BE REPORTED TO THE ARCHITECT BEFORE WORK COMMENCES. THIS DRAWING IS TO BE READ IN CONJUNCTION WITH ALL OTHER RELEVANT MATERIALS.