


EXISTING - STREET ELEVATION / EAST



EXISTING - GARDEN ELEVATION / SOUTH



EXISTING - REAR ELEVATION / WEST

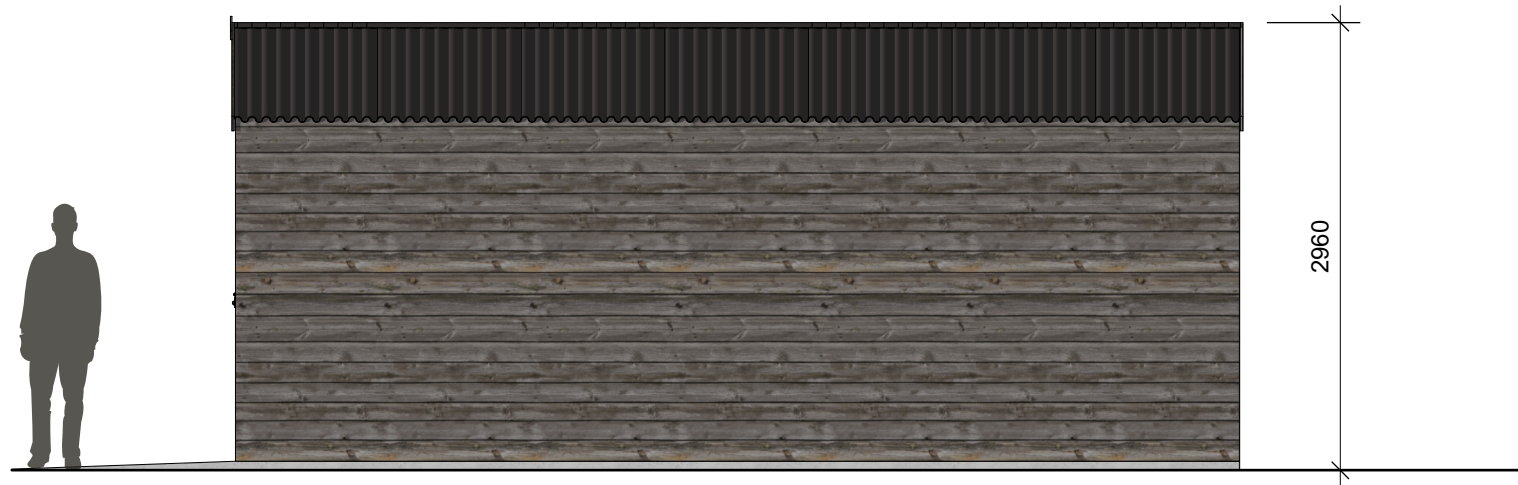

EXISTING - SIDE ELEVATION / NORTH

PROJECT
 20 CHUDLEIGH ROAD
 TWICKENHAM
 TW2 7QR

TITLE
 EXISTING OUTBUILDING
 ELEVATIONS

STATUS
 PLANNING

SCALE	DATE	DRAWN
1:50	06.12.24	KR

JOB/DRG NO	REV
241102/P08	-



KOSMA RYBAK LTD. 124 CITY ROAD EC1V 2NX LONDON
 WWW.KOSMARYBAK.COM M@KOSMARYBAK.COM T:07719700256

THIS DRAWING IS © COPYRIGHT OF KOSMA RYBAK LTD
 THIS DRAWING MAY BE SCALED OR CROSS REFERENCED TO THE SCALE BAR FOR PLANNING
 APPLICATION PURPOSES ONLY. DO NOT SCALE FOR ANY OTHER PURPOSE. USE FIGURED
 DIMENSIONS ONLY. SUBJECT TO SITE SURVEY AND ALL NECESSARY CONSENTS. ALL
 DIMENSIONS TO BE CHECKED BY USER AND ANY DISCREPANCIES, ERRORS OR OMISSIONS TO
 BE REPORTED TO THE ARCHITECT BEFORE WORK COMMENCES. THIS DRAWING IS TO BE READ
 IN CONJUNCTION WITH ALL OTHER RELEVANT MATERIALS.

SCALE 1:50

