




PROPOSED - STREET ELEVATION / EAST

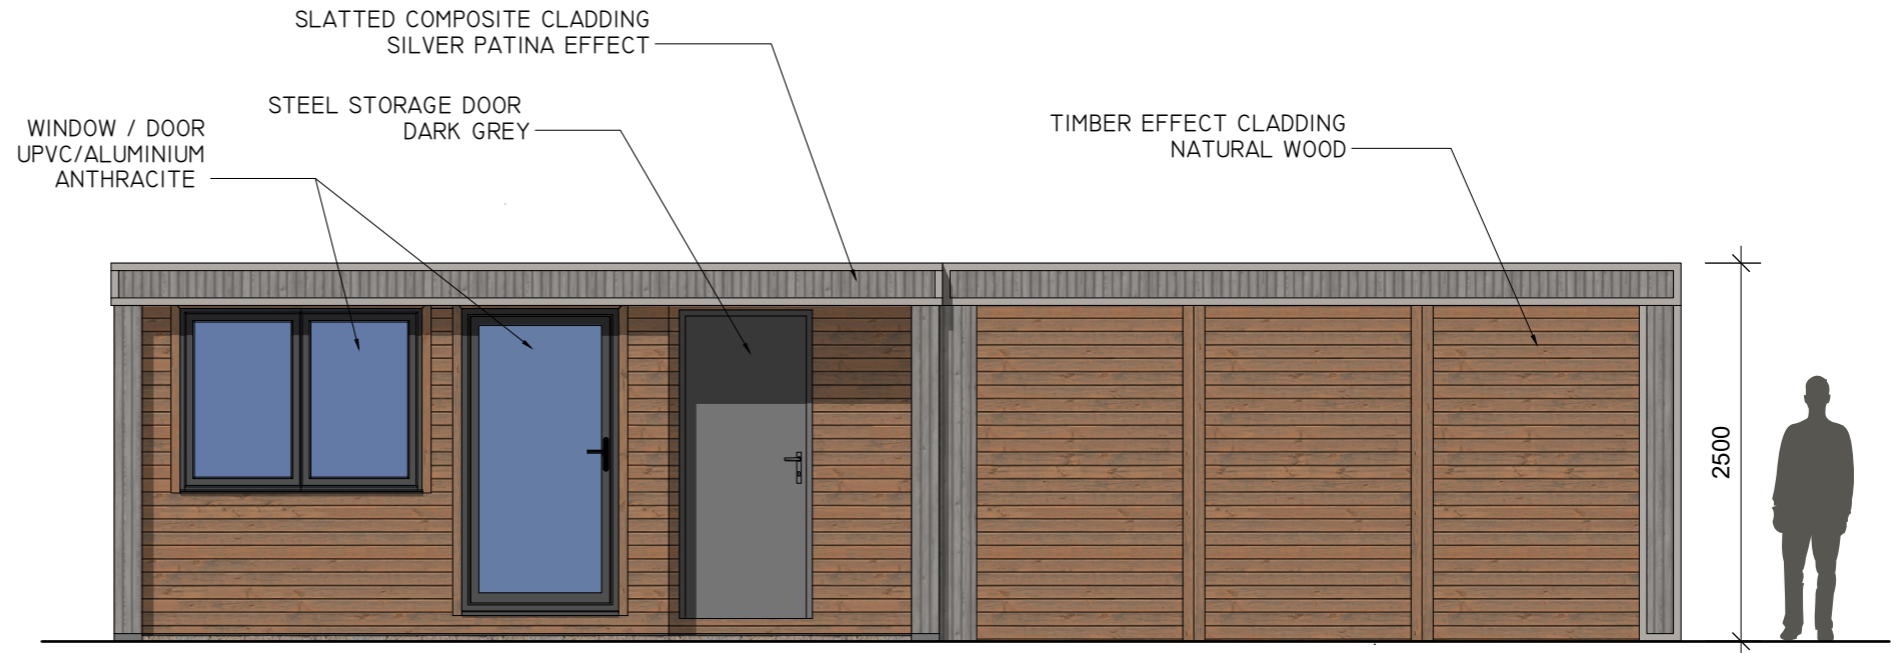

PROPOSED - GARDEN ELEVATION / SOUTH

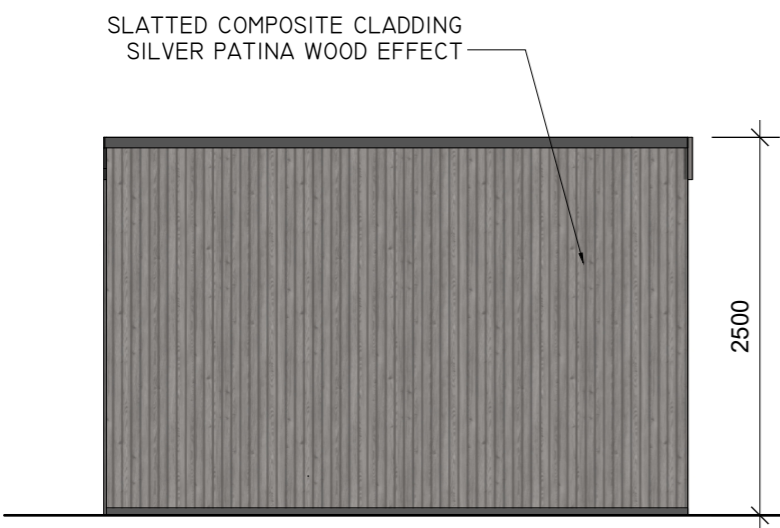

PROPOSED - REAR ELEVATION / WEST

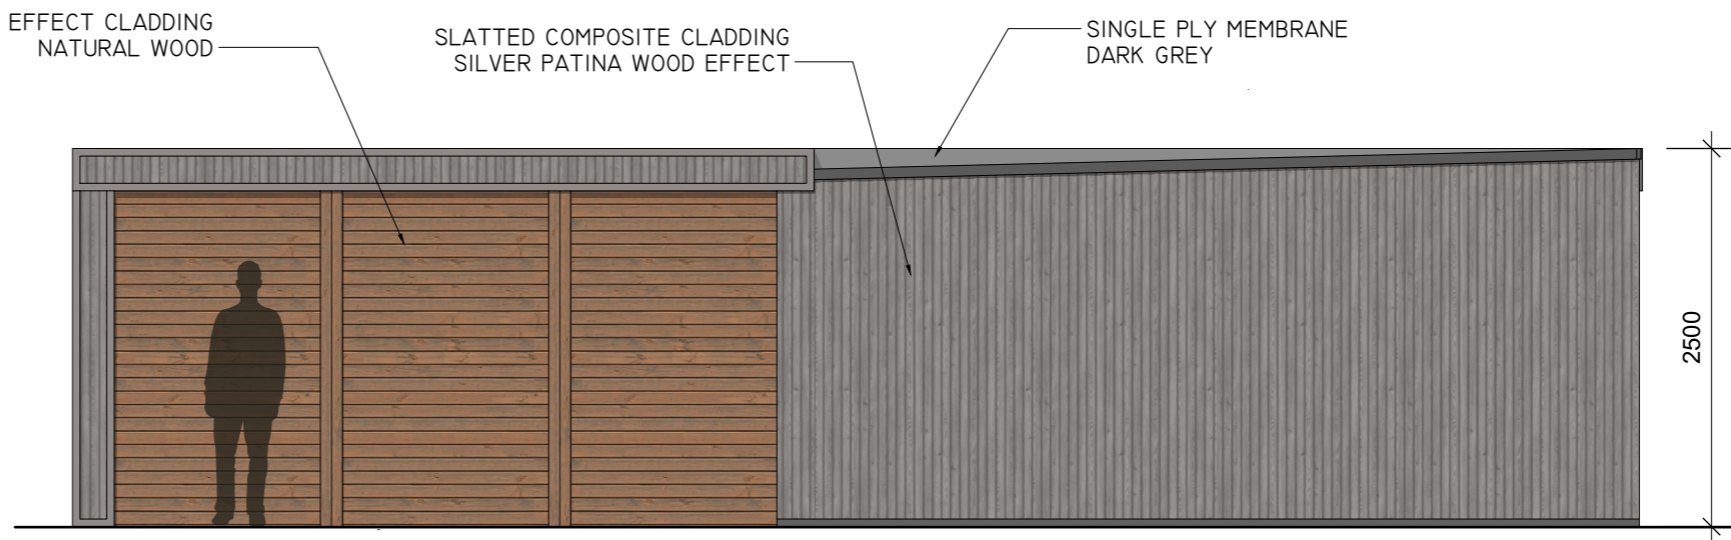

PROPOSED - SIDE ELEVATION / NORTH

PROJECT
20 CHUDLEIGH ROAD
TWICKENHAM
TW2 7QR

TITLE
PROPOSED OUTBUILDING
ELEVATIONS

STATUS
PLANNING

SCALE	DATE	DRAWN
1:50	06.12.24	KR

JOB/DRG NO	REV
241102/P09	-

