





FRONT ELEVATION



REAR ELEVATION

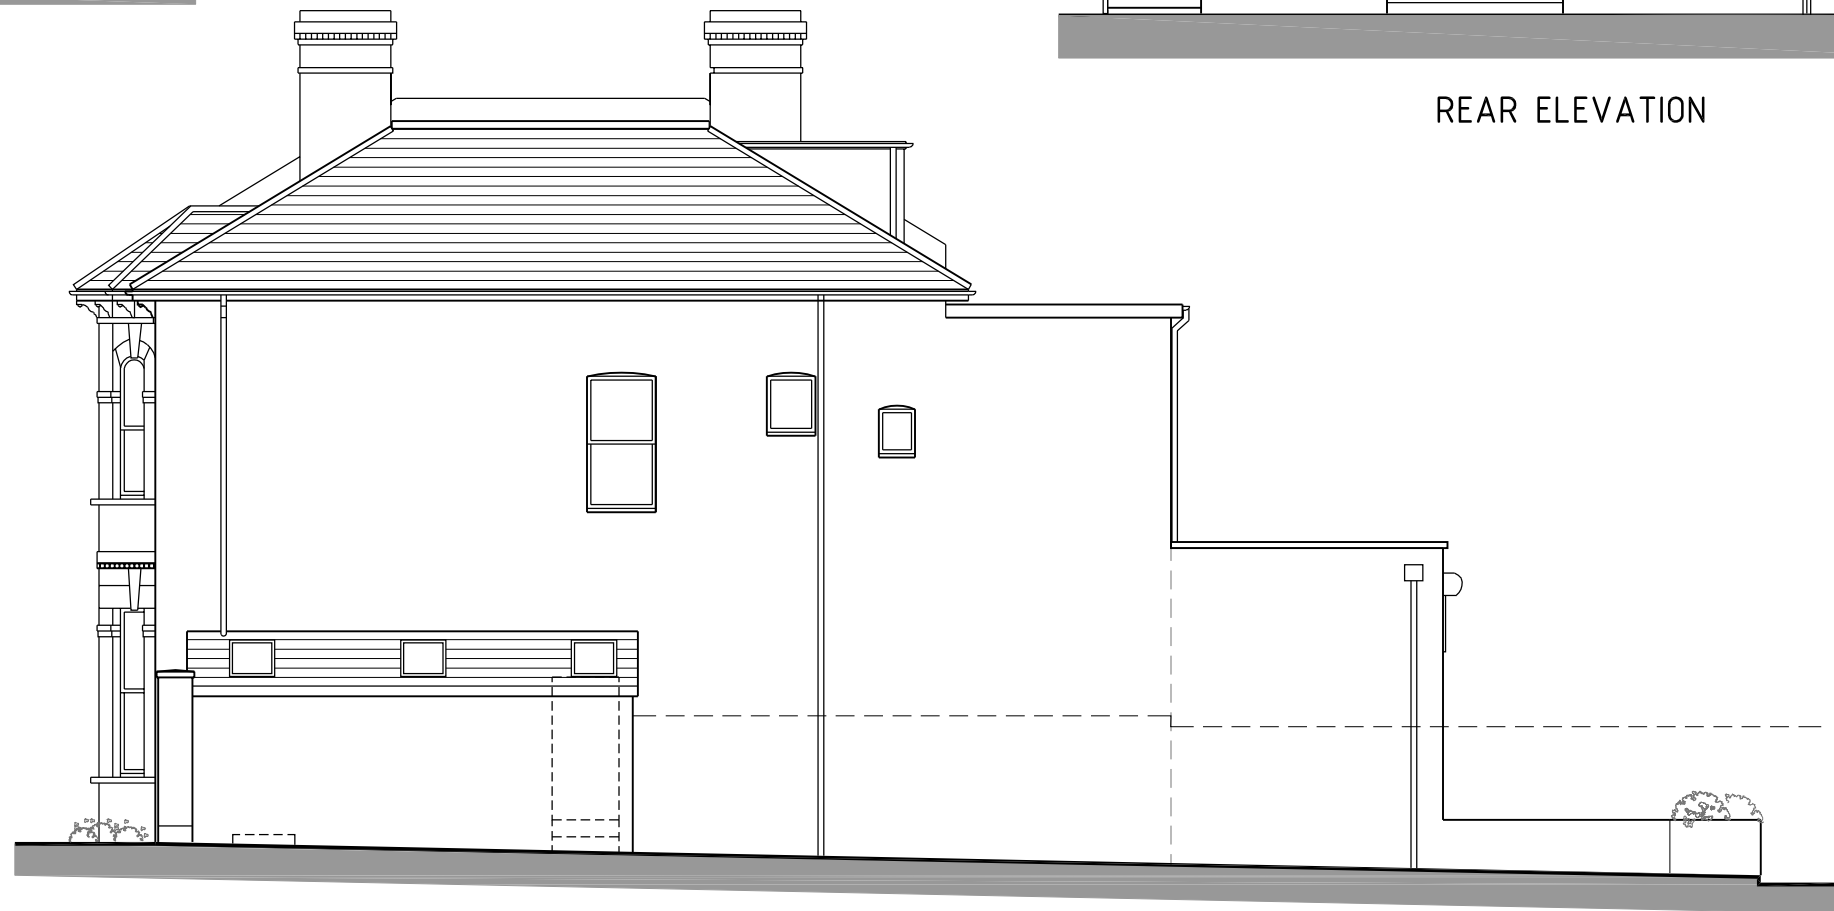

SIDE ELEVATION

 

Client Mr & Mrs George Glasgow Jr

Project 146 Castelnau
London.
SW13 9ET

Scale 1:100 @ A3

Date Oct 24

Drawing Title ELEVATIONS AS EXISTING

Drawing No. 24-015-01

SHEET 3 of 4



the basement
design studio

Suite 17, Maple Court, Grove Park, White Waltham, SL6 3LW
tel. 01628-826066
www.basementdesignstudio.co.uk