


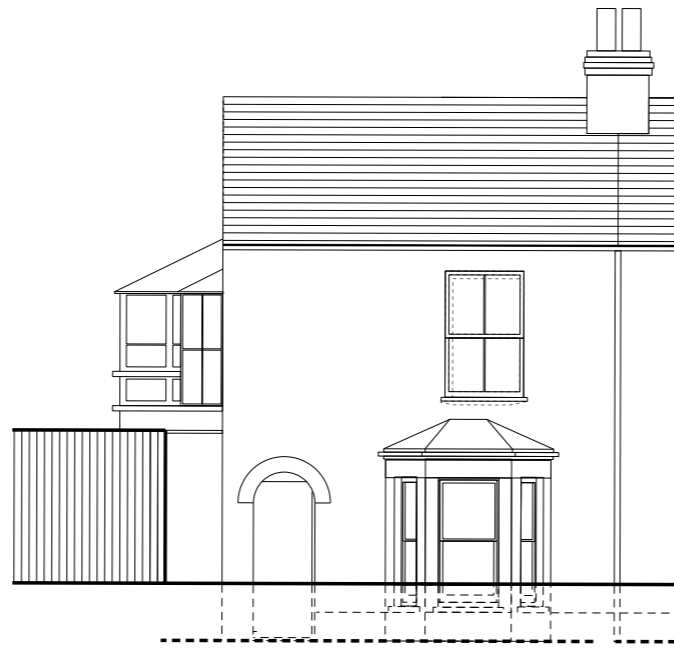


12 11 WATCOMBE COTTAGES

01 South Elevation
P 005




11 WATCOMBE COTTAGES 12

02 North Elevation
P 005

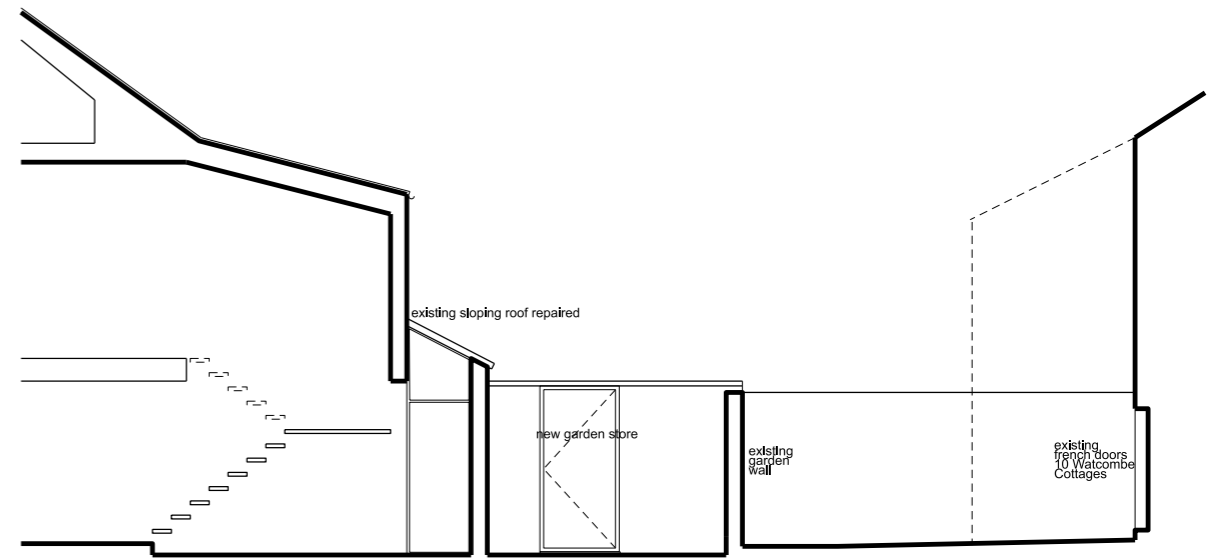


11 WATCOMBE COTTAGES 10 WATCOMBE COTTAGES

03 North Elevation
P 005

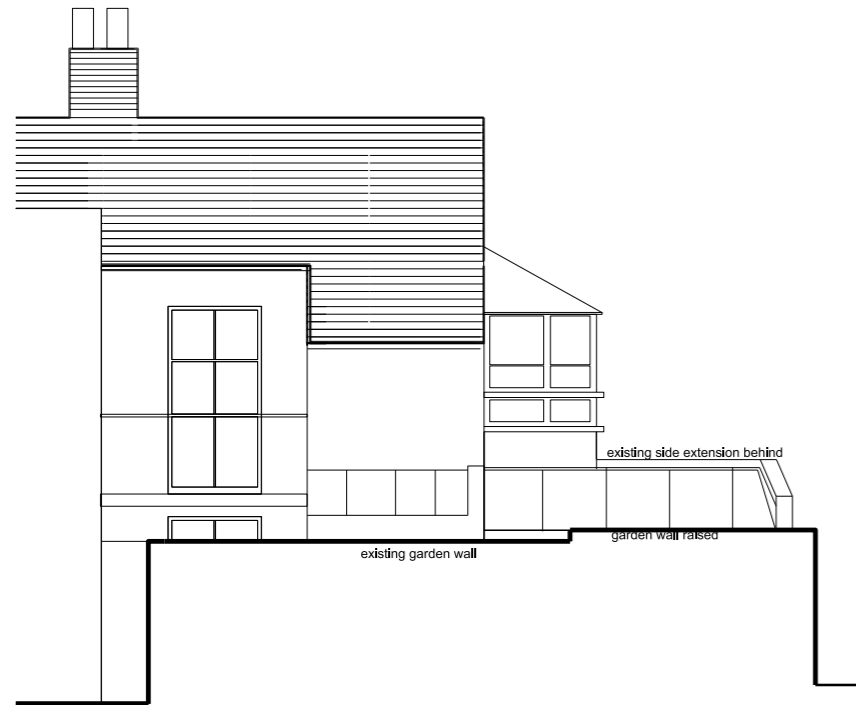



12 11 WATCOMBE COTTAGES

04 South Elevation
P 005

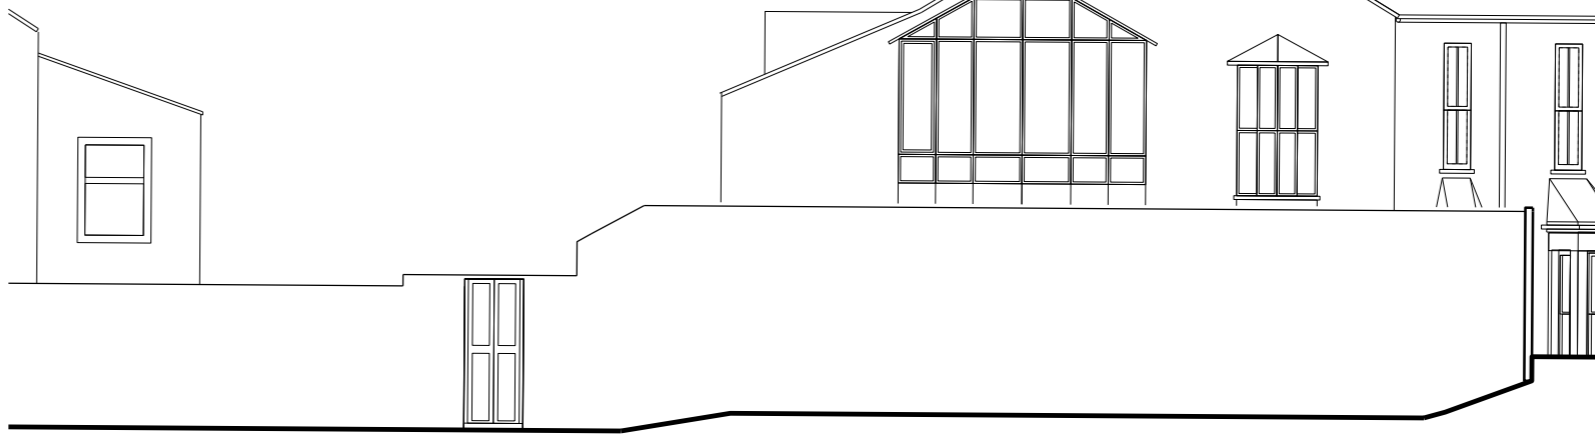

10 WATCOMBE COTTAGES 11 WATCOMBE COTTAGES

05 East Elevation
P 005

 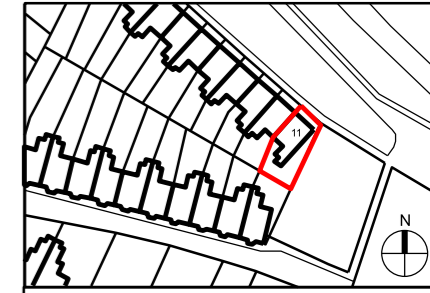

REV DATE
B 16/12/24 Updated in consultation with neighbours

11 WATCOMBE COTTAGES, TW9 3BD
TEL 07870 647 677 EMAIL VPOLYDOROU@GMAIL.COM

job title
11 WATCOMBE COTTAGES

drawing title / location
PROPOSED SECTIONS / ELEVATIONS

drawn by	checked	scale	status
VP		1:50@A1; 1:100@A3	PLANNING

project	zone	source	classification	drawing no.	revision
VPA002	P			005	B