



LUMENS PER SET FOR THE SIXT LETTERS ON TRAYS IS 2040

LUMENS FOR THE SET OF RIMLESS IS 2920


THE LIGHTS AND TRIMMER SWITCH OPERATES FROM DUSK UNTIL 10PM, THEN FOR AN ADDITIONAL 71 MINUTES OR UNTIL FULL DAYLIGHT, WHICHEVER OCCURS LATER.

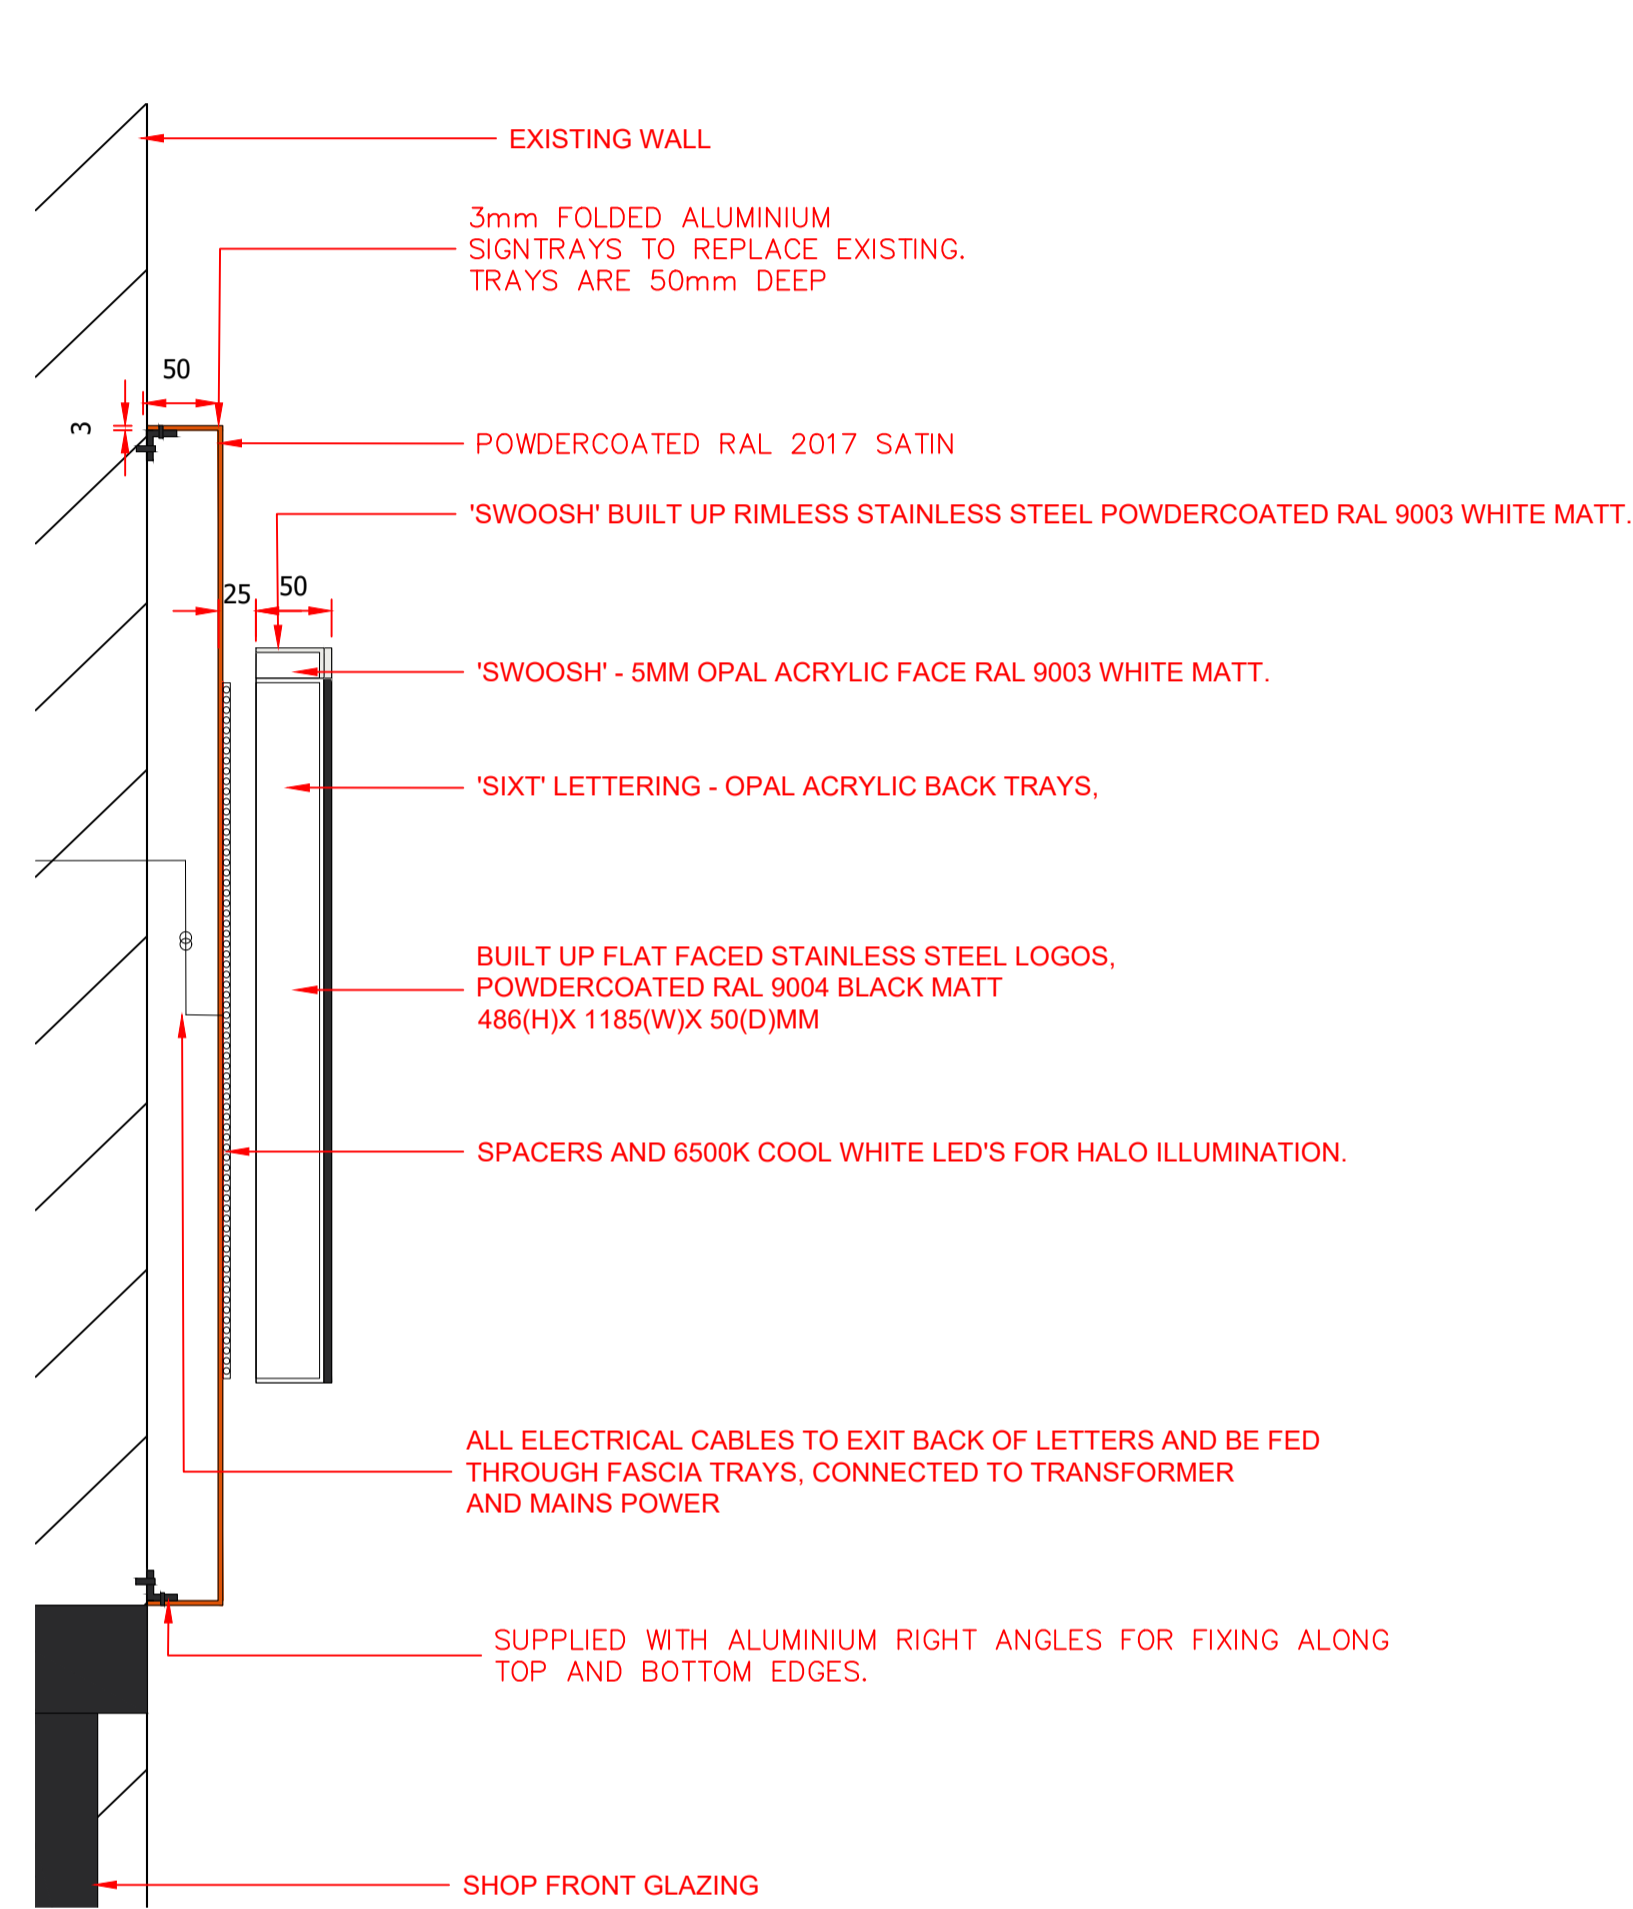

A FASCIA SECTION
SCALE 1: 5 @A1

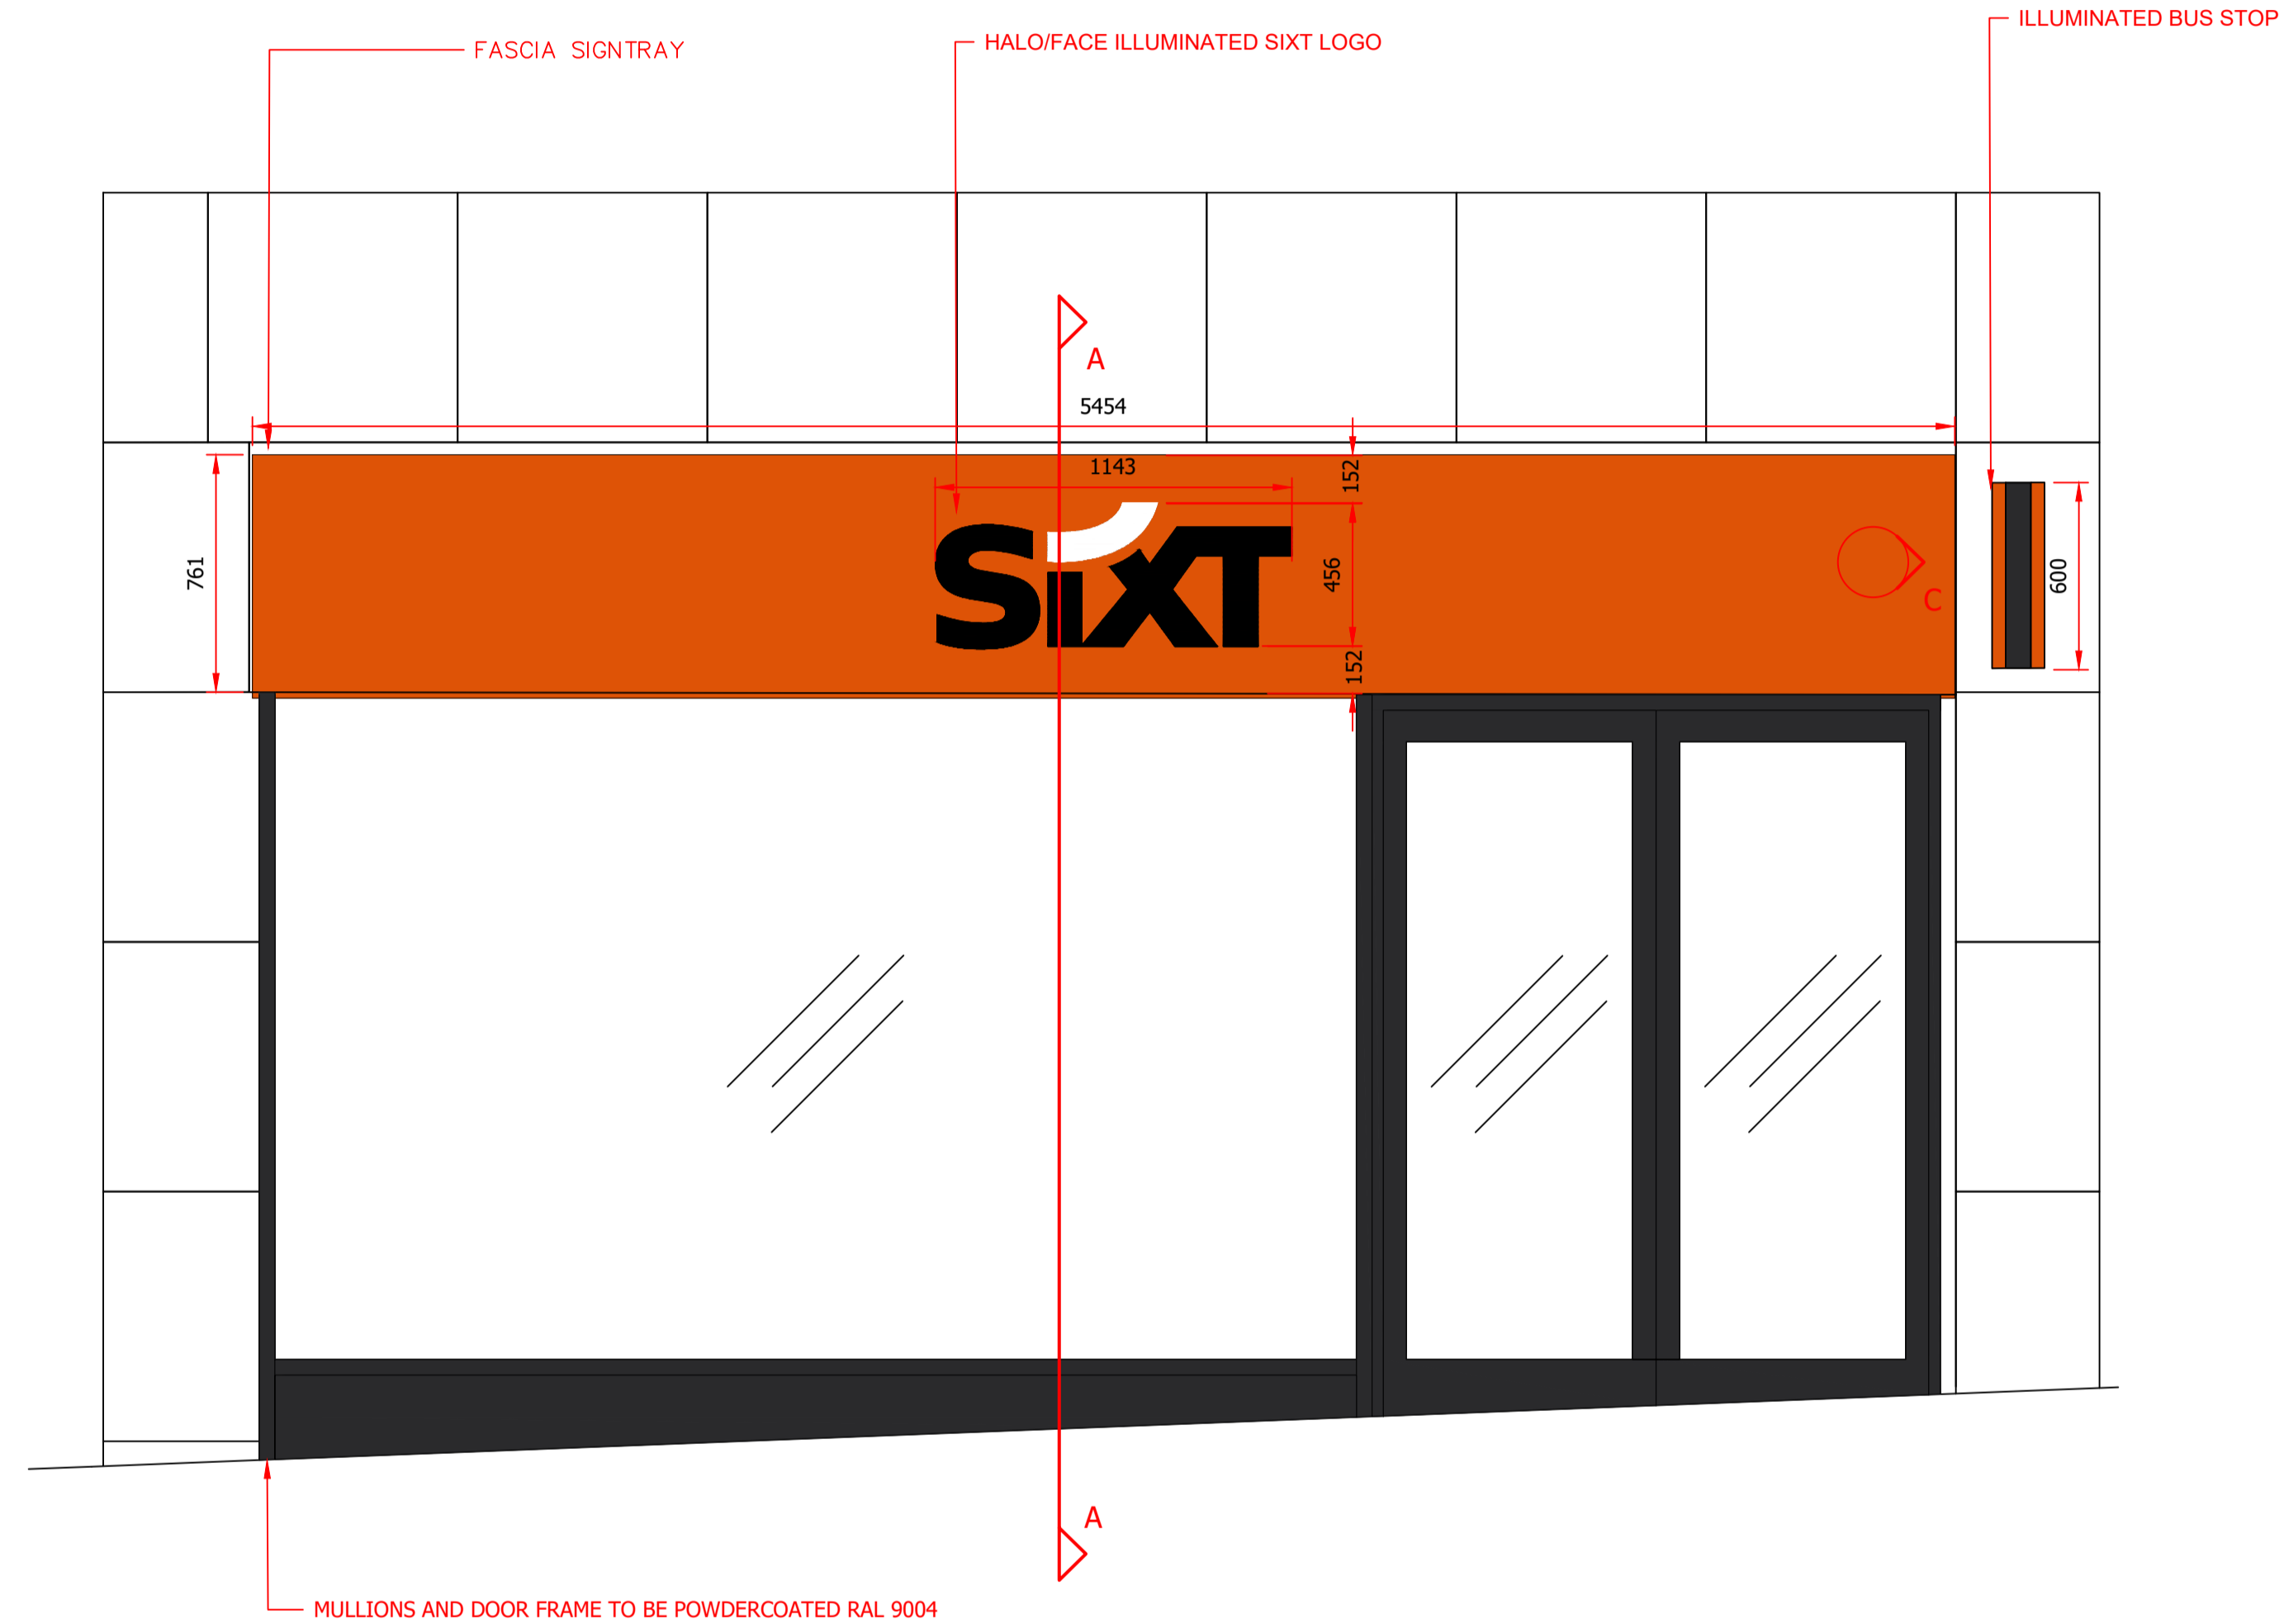

B FRONT ELEVATION
SCALE 1: 20 @A1

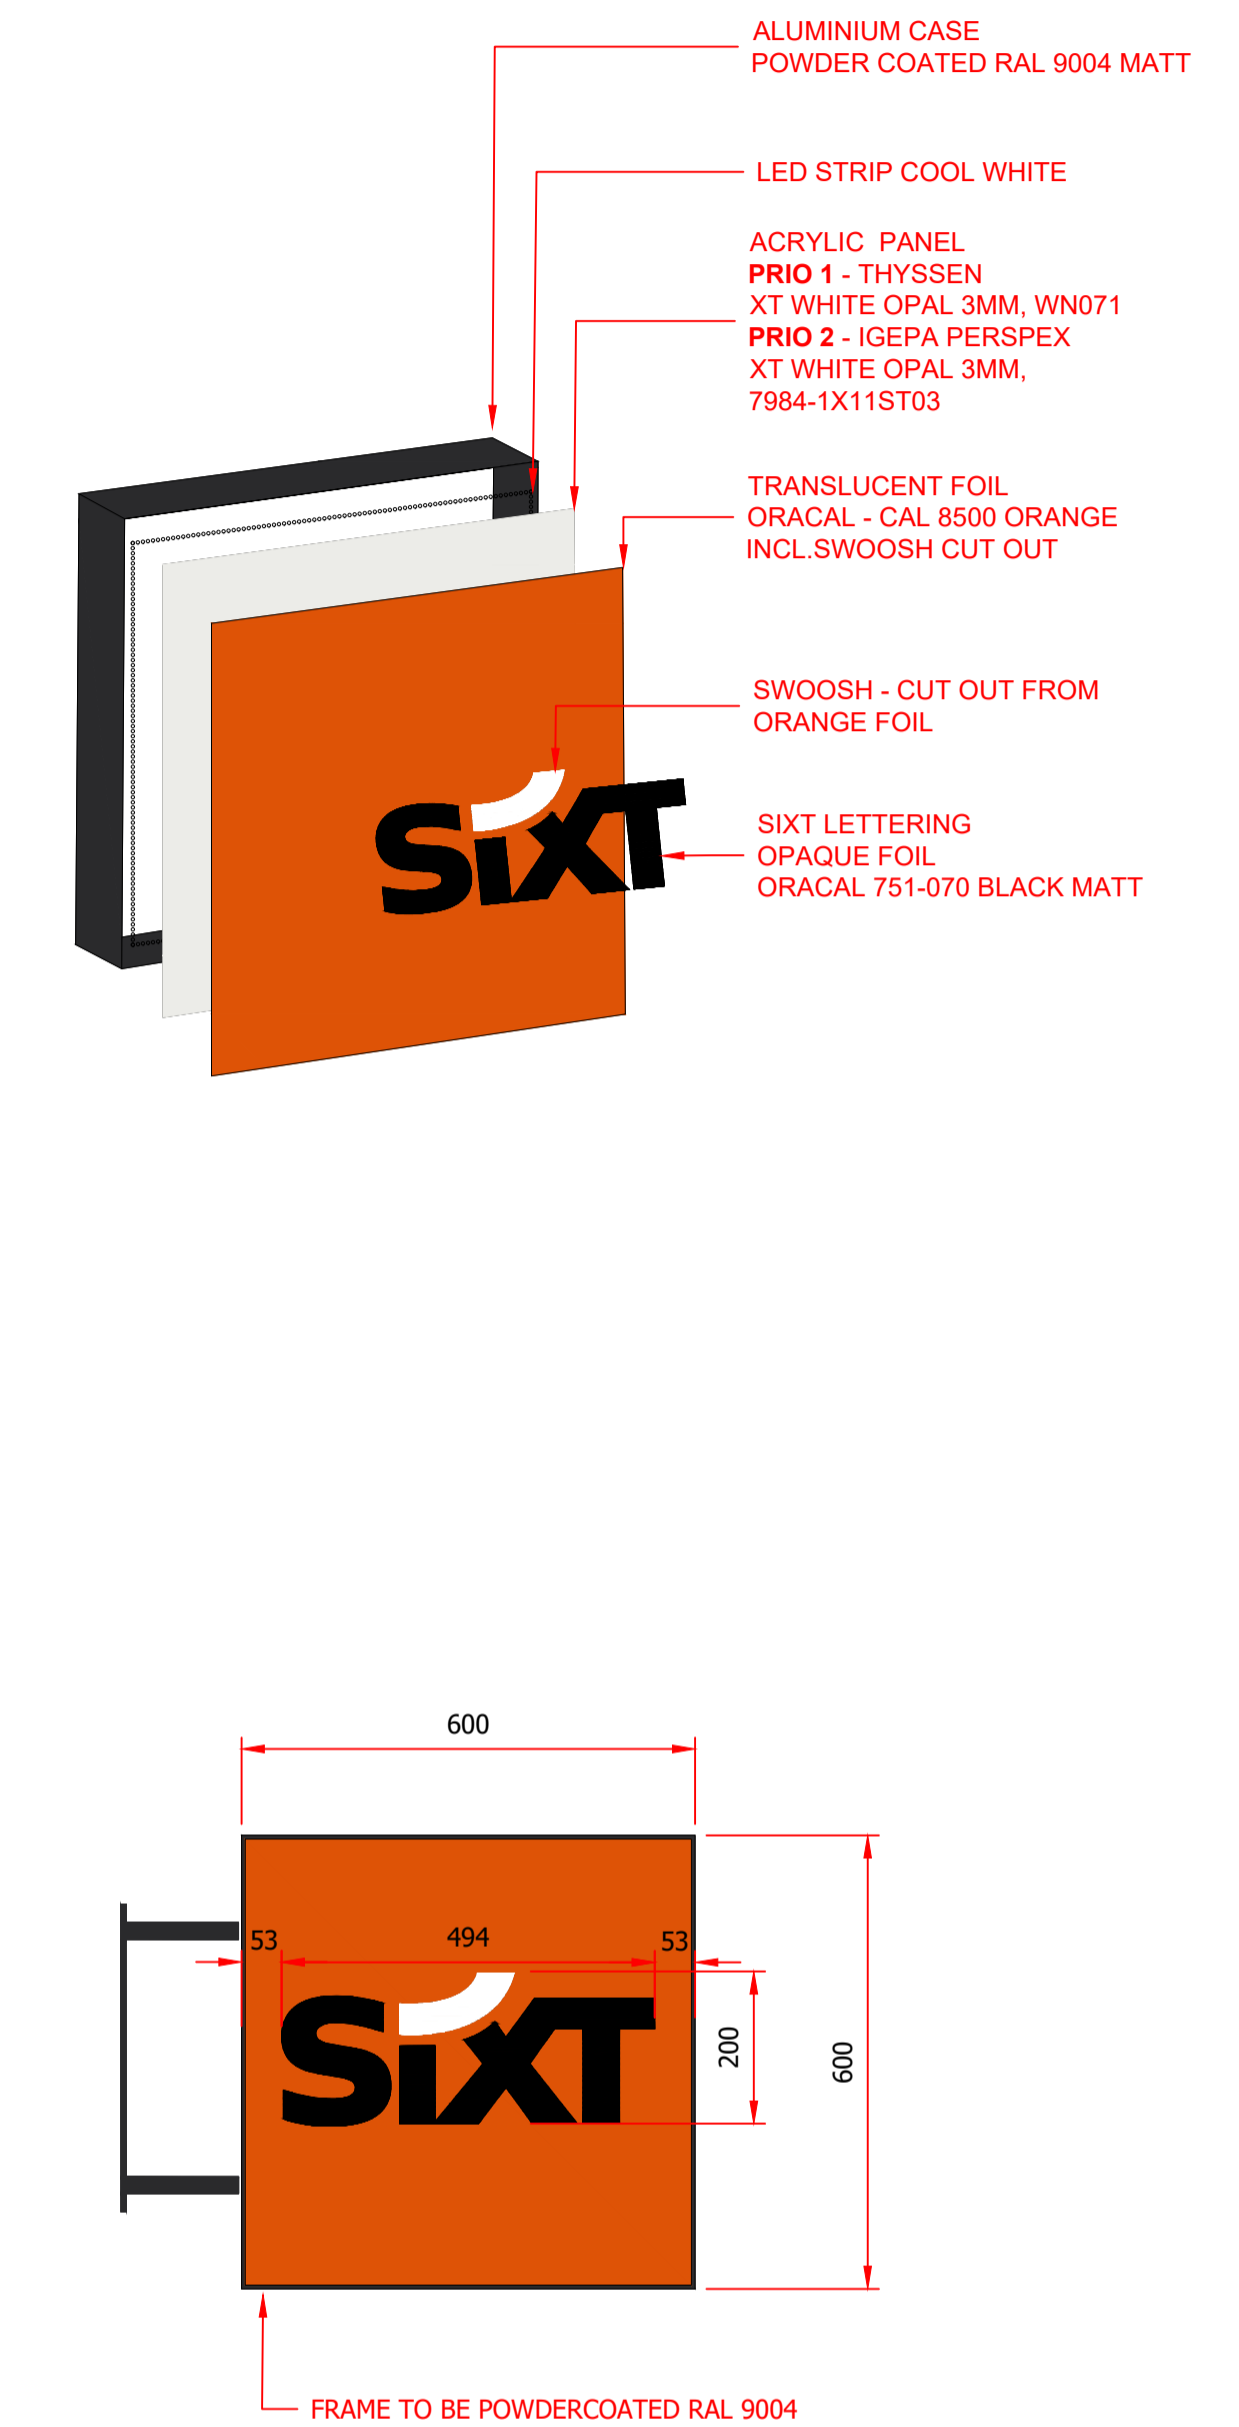

C PROJECTING SIGN
SCALE 1: 10 @A1

	123A BOROUGH HIGH STREET LONDON SE1 1NP WWW.STAMPDESIGN.CO.UK	TITLE	EXTERNAL ELEVATION	ISSUE RECORD	PLEASE NOTE: - PRINCIPLE CONTRACTOR TO ENSURE FIRE EXIT SIGNAGE ARE EDGE-LIT GLASS & THAT THE SIGN SERVING IN THE MAIN ENTRANCE DOORS SHOWS ONLY THE DIRECTION OF ESCAPE FROM THE UNIT INTO THE CAR PARK AND THE REVERSE SIDE OF THE SIGN, AS SEEN FROM THE CAR PARK, IS BLANK. - EMERGENCY LIGHTS TO HAVE 3-HOUR BATTERY POWERED AND INTEGRAL TO NORMAL LIGHT FITTINGS. BULKHEAD EMERGENCY LIGHTS IN SALES AREA ARE NOT PERMITTED. - PROVISION OF ESCAPE LIGHTING TO BS5266 - EMERGENCY LIGHTING, PART 1: 2005. LIGHT LEVELS TO BE DEMONSTRATED TO SITE TO AN OFFICER OF THIS AUTHORITY. - LIGHTING AND ILLUMINATED SIGNAGE IN THE SHOP & SHOP FRONT IS ON A TIMER TO KEEP LIGHTS ON DURING THE FOLLOWING MINIMUM PERIOD: MONDAY - SUNDAY 7:00 - 22:00 HRS.	FOR DESIGN INTENT ONLY. BUILDER AND / OR SUB-CONTRACTORS SHALL VERIFY ALL PROJECT DIMENSIONS BEFORE COMMENCING ON-SITE OR OFF-SITE FABRICATIONS FIGURED DIMENSIONS SHALL TAKE PRECEDENCE OVER SCALED DIMENSIONS. THIS DRAWING IS COPYRIGHT AND CANNOT BE REPRODUCED IN WHOLE OR IN PART OR BY ANY MEDIUM WITHOUT THE WRITTEN PERMISSION OF STAMP DESIGN. NO WARRANTY IS OFFERED OR IMPLIED ON THE CONTENT OF THESE DRAWINGS. CLIENT AND CONTRACTOR SHOULD SATISFY THEMSELVES THAT THE DESIGN INTENT AS INDICATED IS SUITABLE IN TERMS OF FUNCTION AND FEASIBILITY. GUIDANCE SHOULD BE SOUGHT FROM THE LANDLORDS RETAINED ARCHITECT, STRUCTURAL ENGINEERS AND PROJECT TEAM AS TO THE FEASIBILITY OF DESIGN INTENT CONTAINED HEREIN. THE LANDLORDS AGENTS WILL BE RESPONSIBLE IN ALL CASES FOR ENSURING ADEQUATE PROVISION OF DESIGN INFORMATION, AND SIGN OFF OF DESIGN INTENT HEREIN. NO STRUCTURAL DESIGN HAS TAKEN PLACE. SHOULD STRUCTURAL DESIGN BE REQUIRED, THIS MUST BE COMMISSIONED AND SIGNED OFF BY AN INDEPENDENT STRUCTURAL ENGINEER IN ALL CASES. NO GUIDANCE OR WARRANTY AS TO THE STRUCTURAL SUITABILITY OF ANY WORK CONTAINED HEREIN IS OFFERED OR IMPLIED. IF IN DOUBT, ASK!
	SCALE	1:20 @ A1	A FIRST ISSUE 05/12/24			
	1 QUADRANT HOUSE, 25 THE QUADRANT RICHMOND TW9 1DJ	DRAWN BY	DRAWING NO.			
		LB	STA.SIXT.RICHMOND.FEAS00			