




PLAN ON FIRST FLOOR AS PROPOSED. Scale 1 to 100.

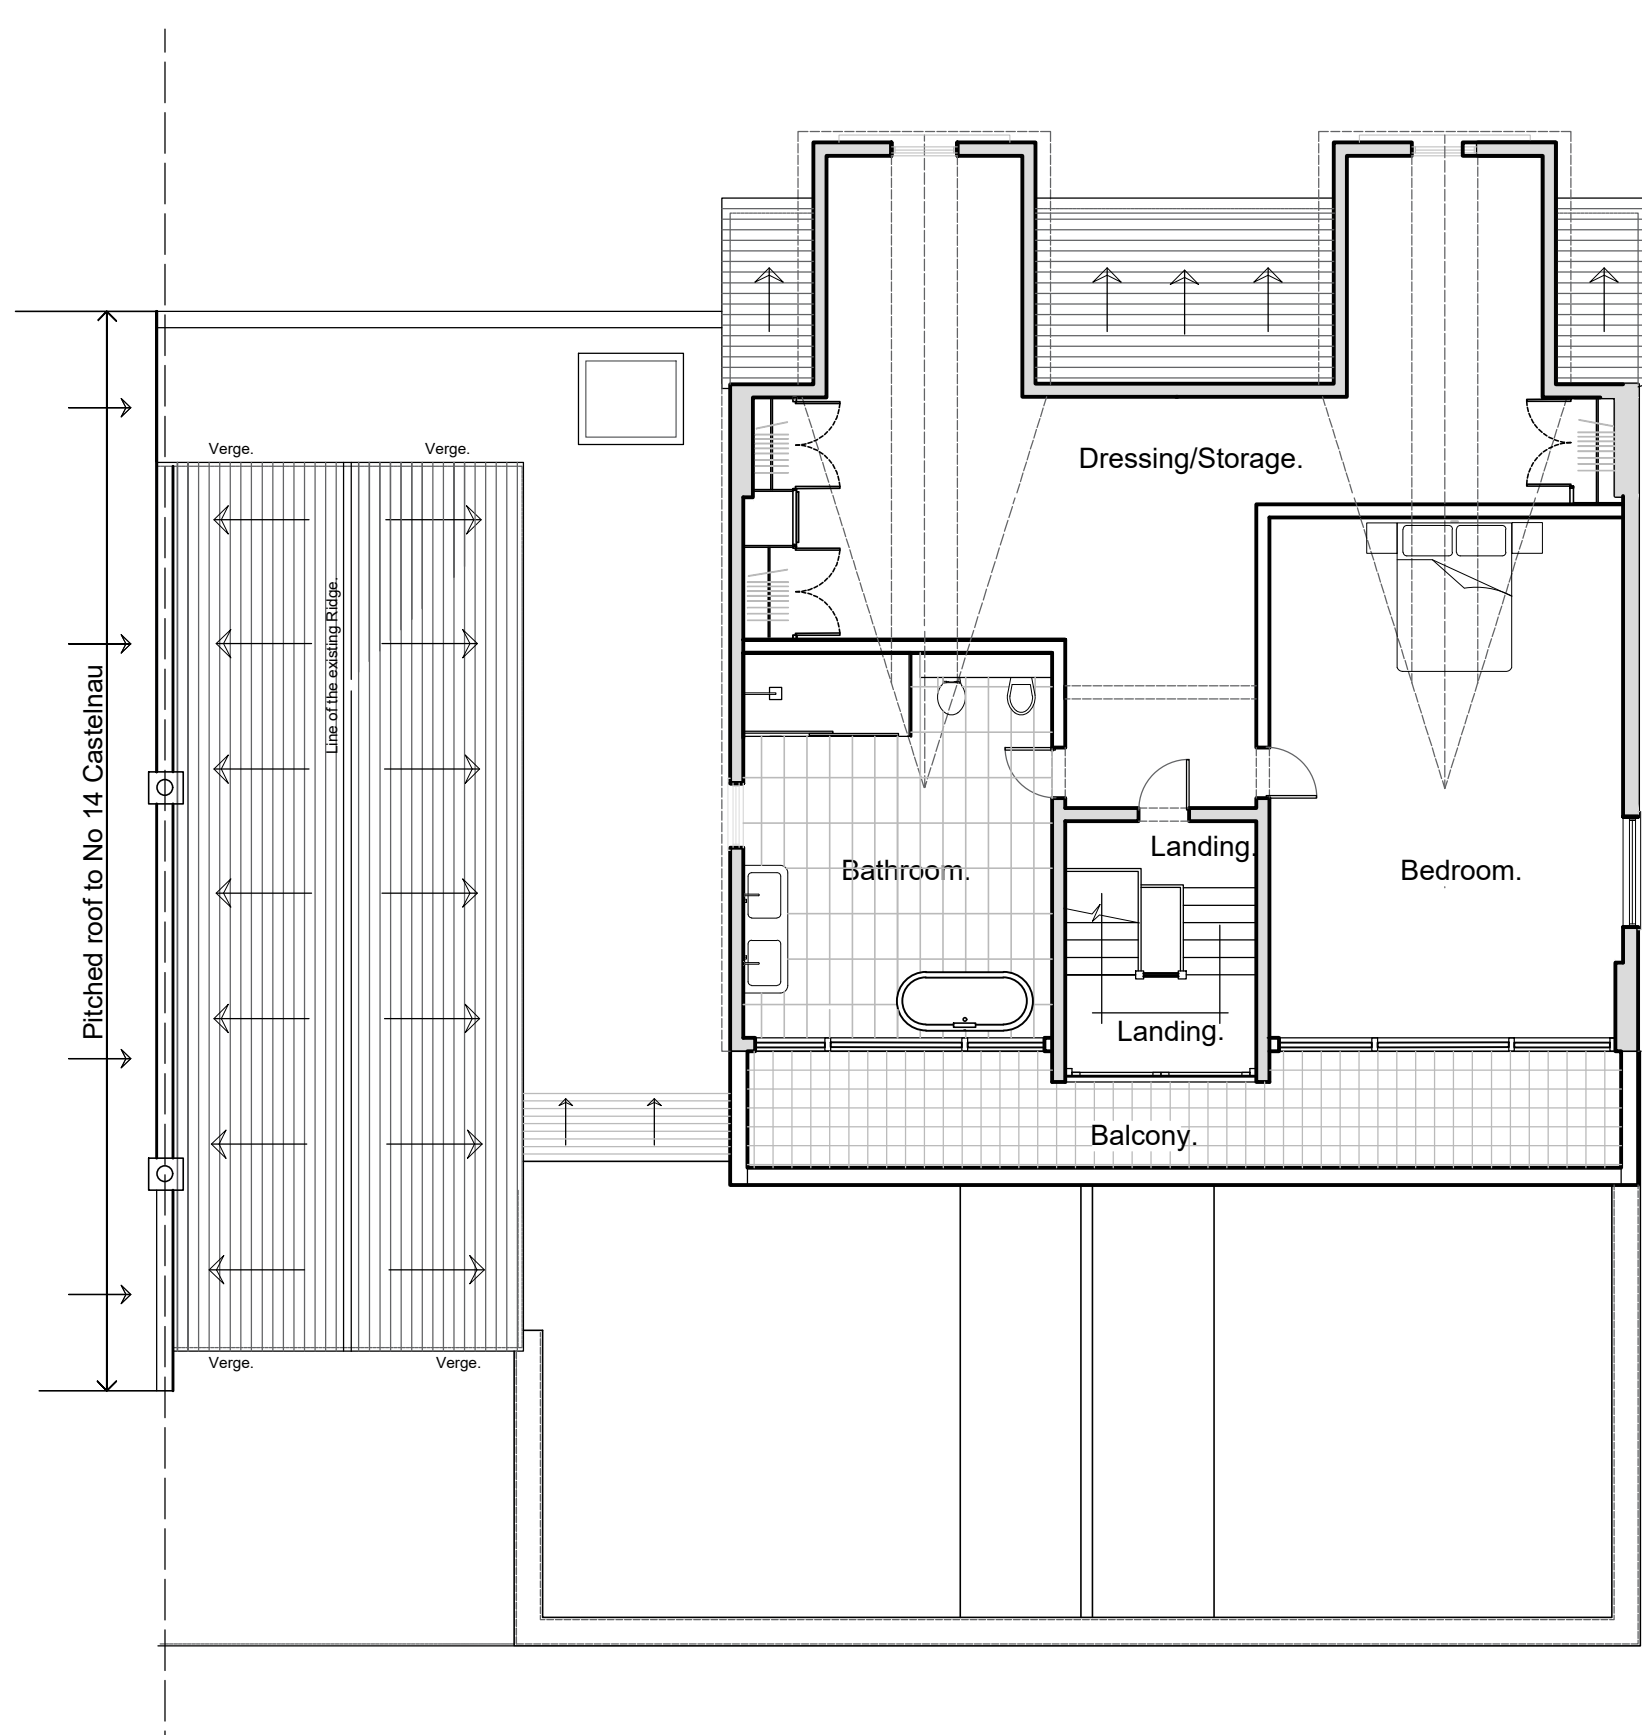


PLAN ON SECOND FLOOR AS PROPOSED. Scale 1 to 100.

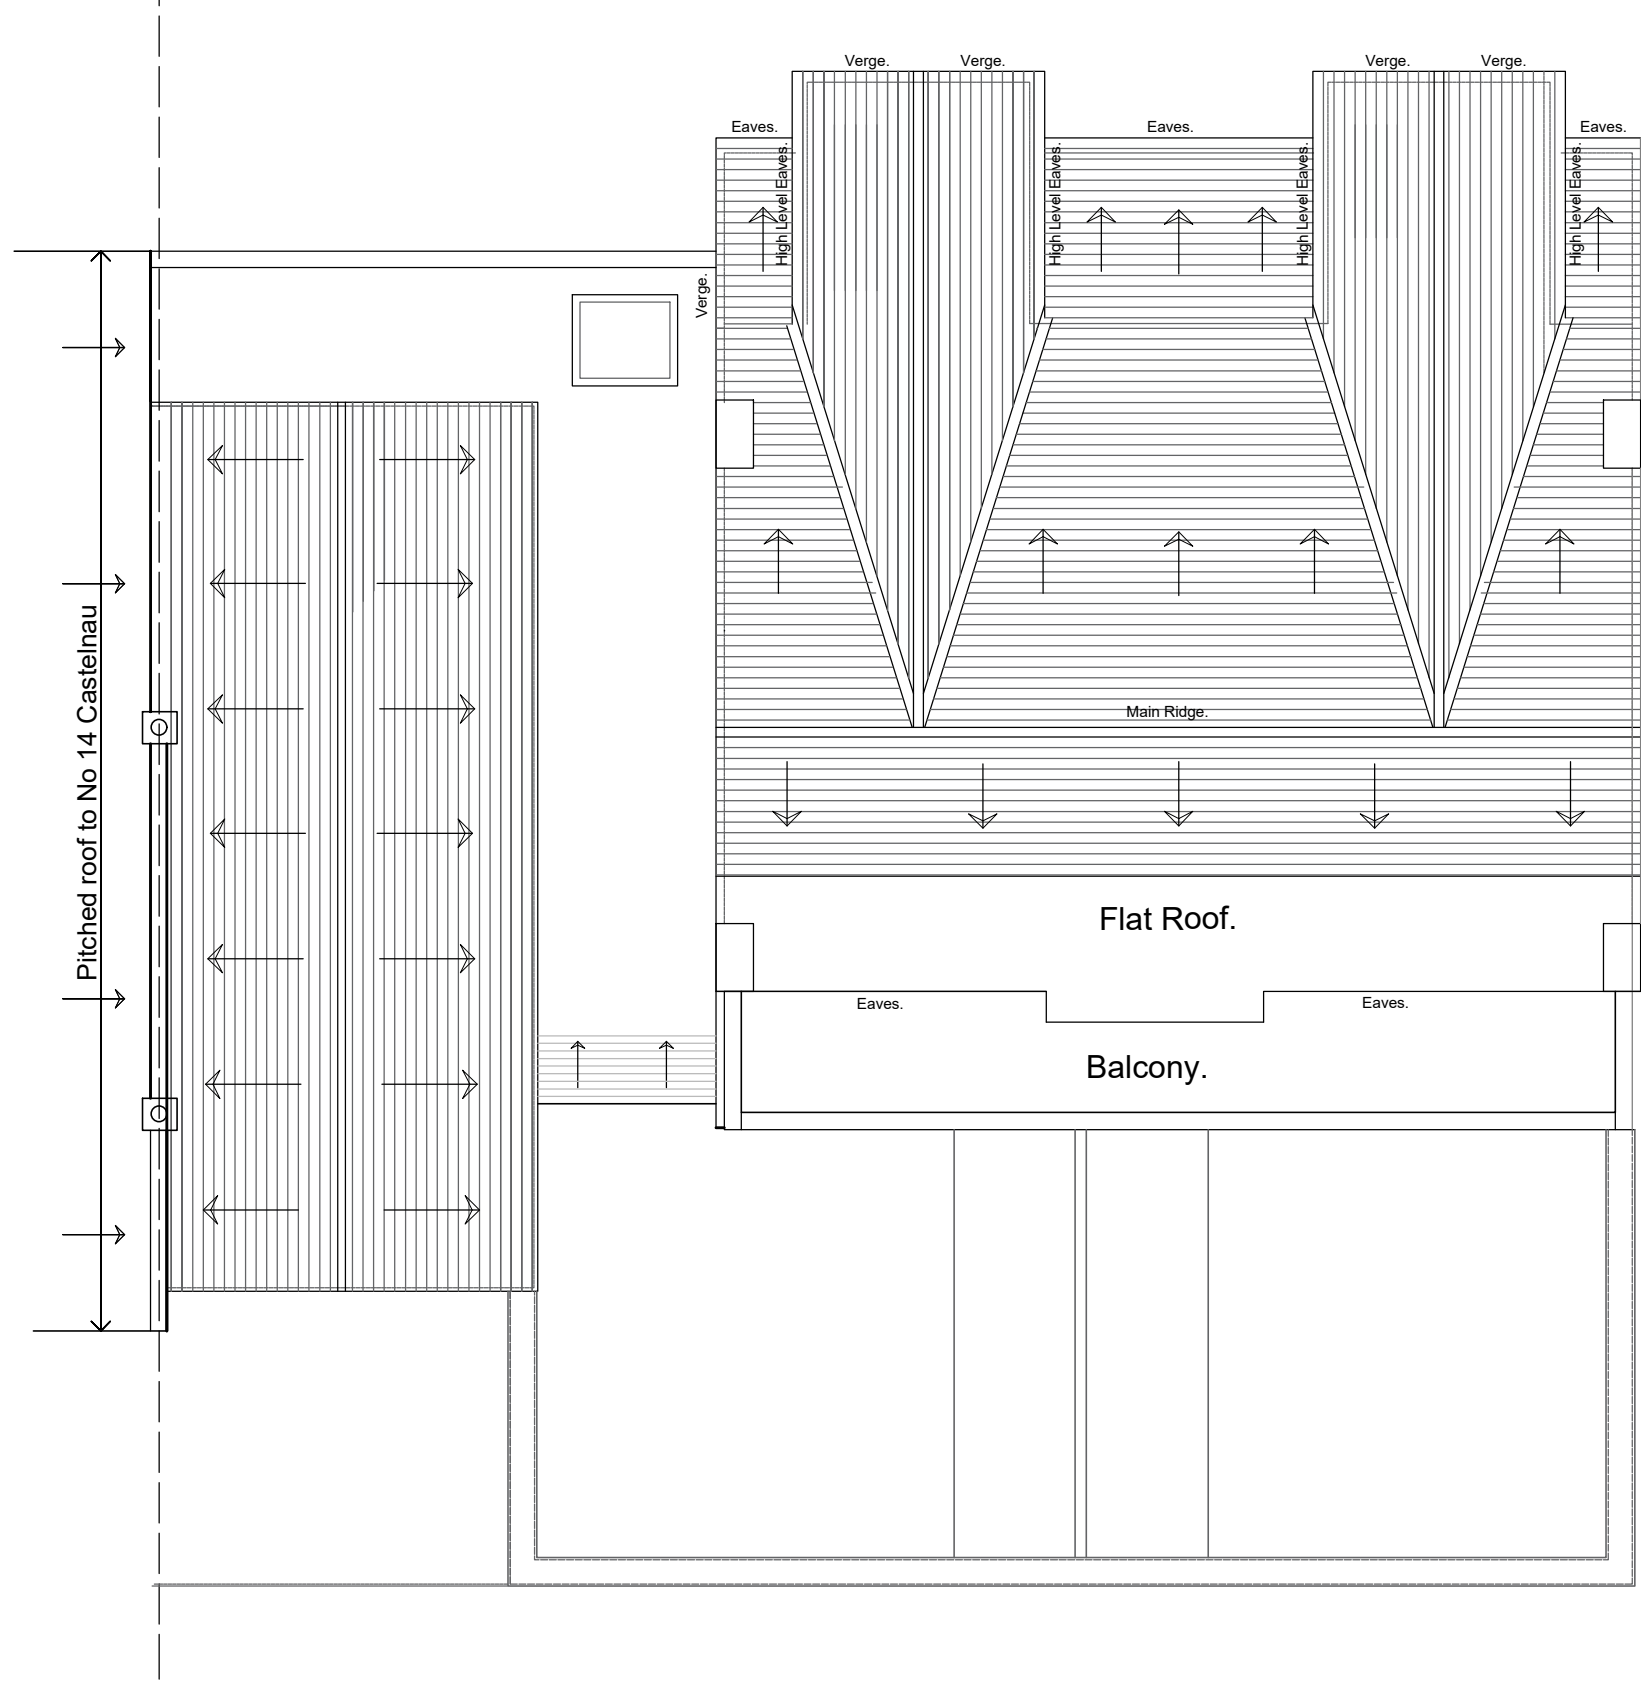

PLAN ON ROOF AS PROPOSED. Scale 1 to 100.

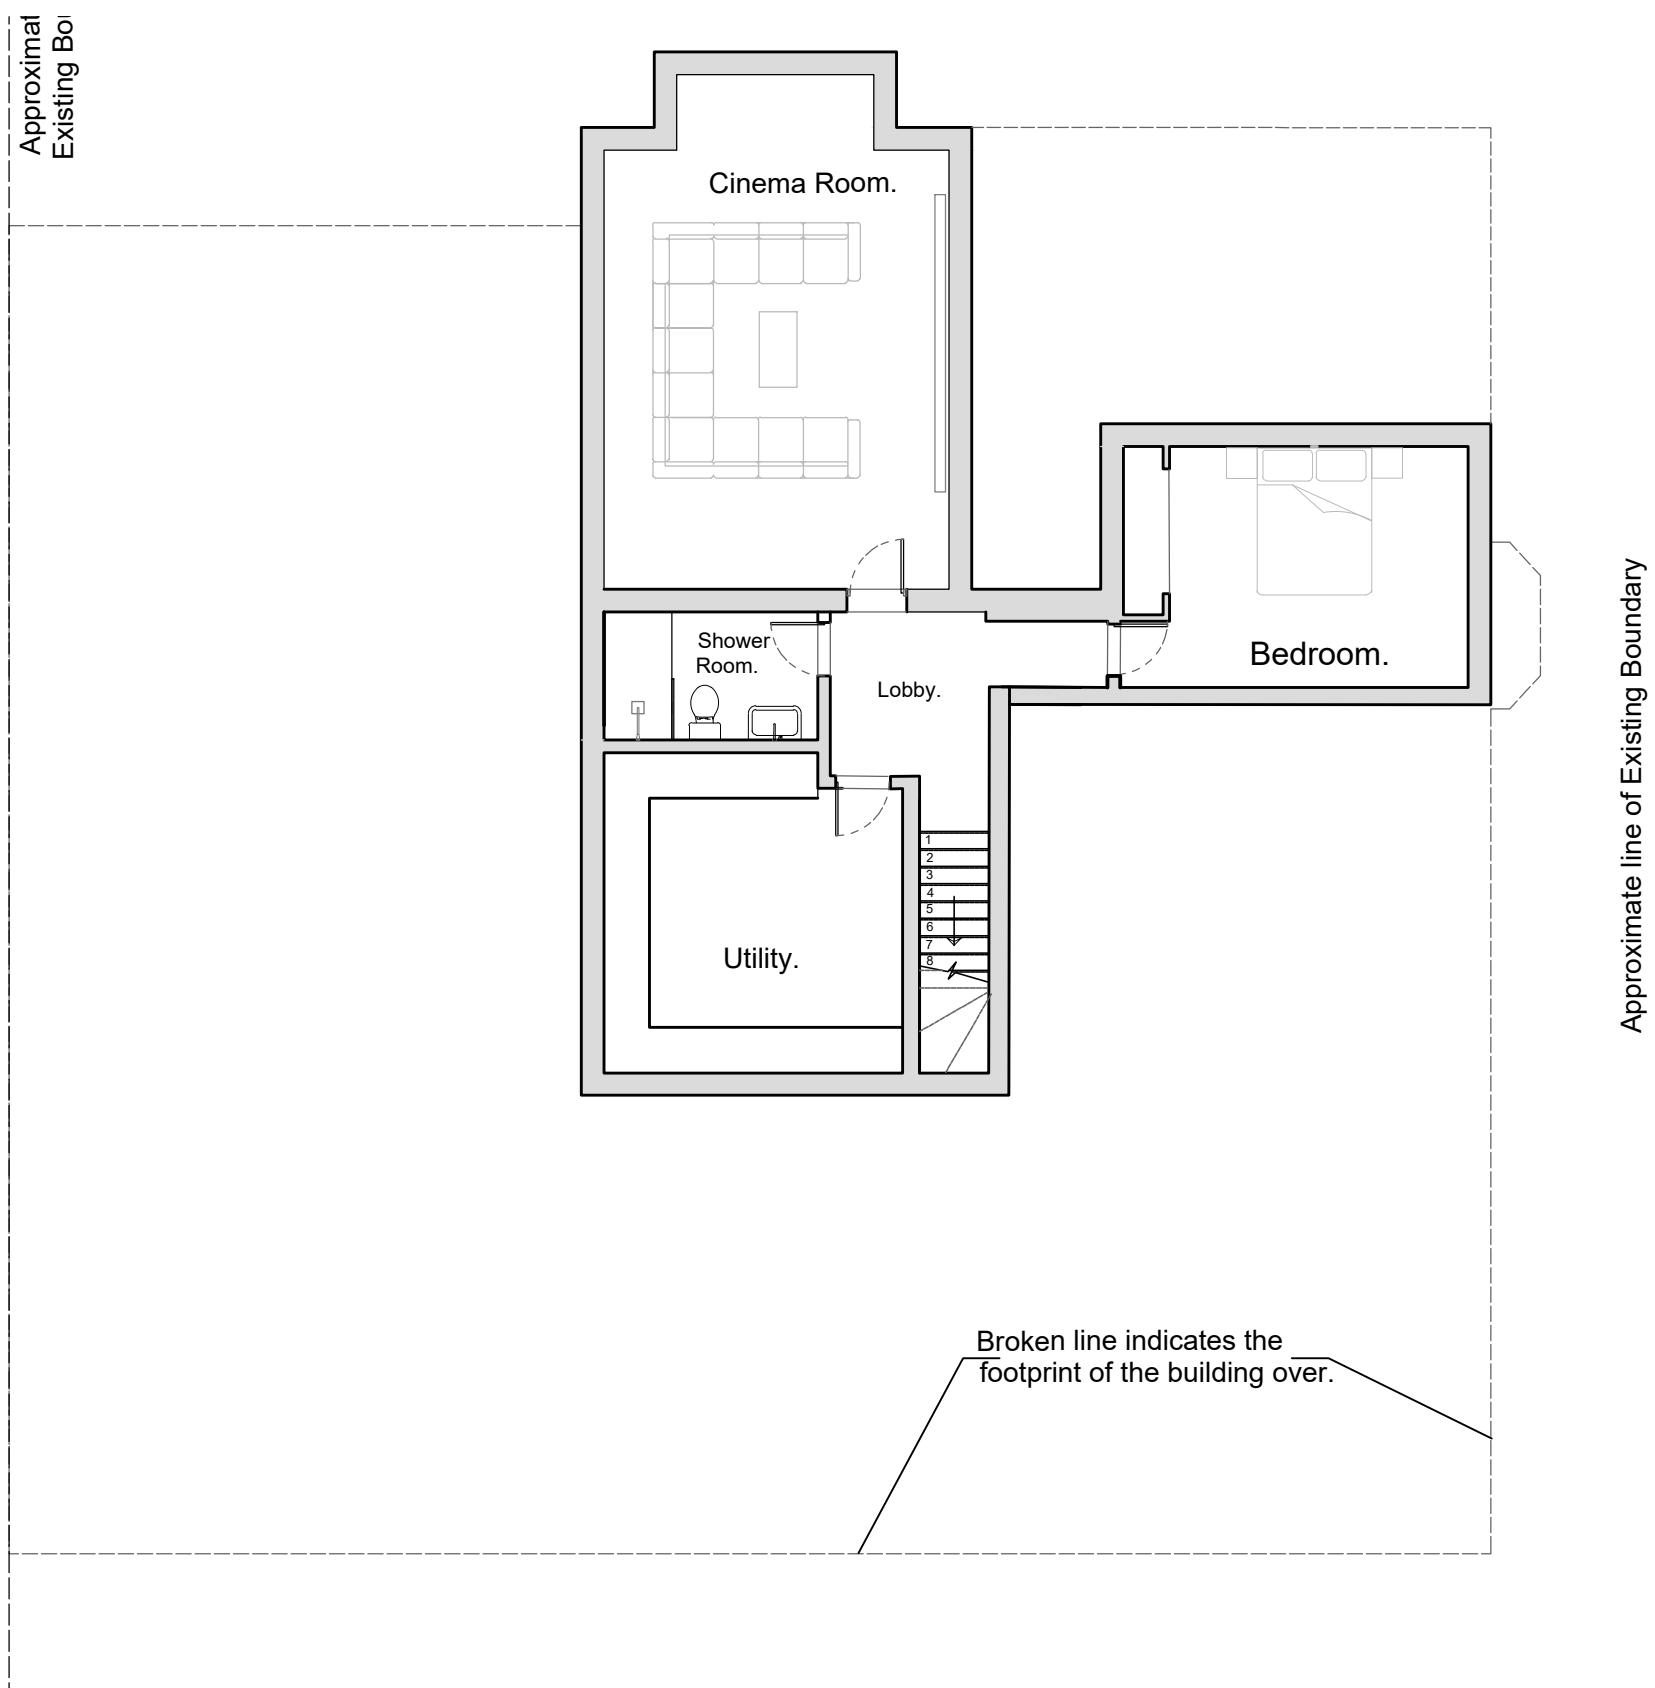


PLAN ON BASEMENT AS PROPOSED. Scale 1 to 100.

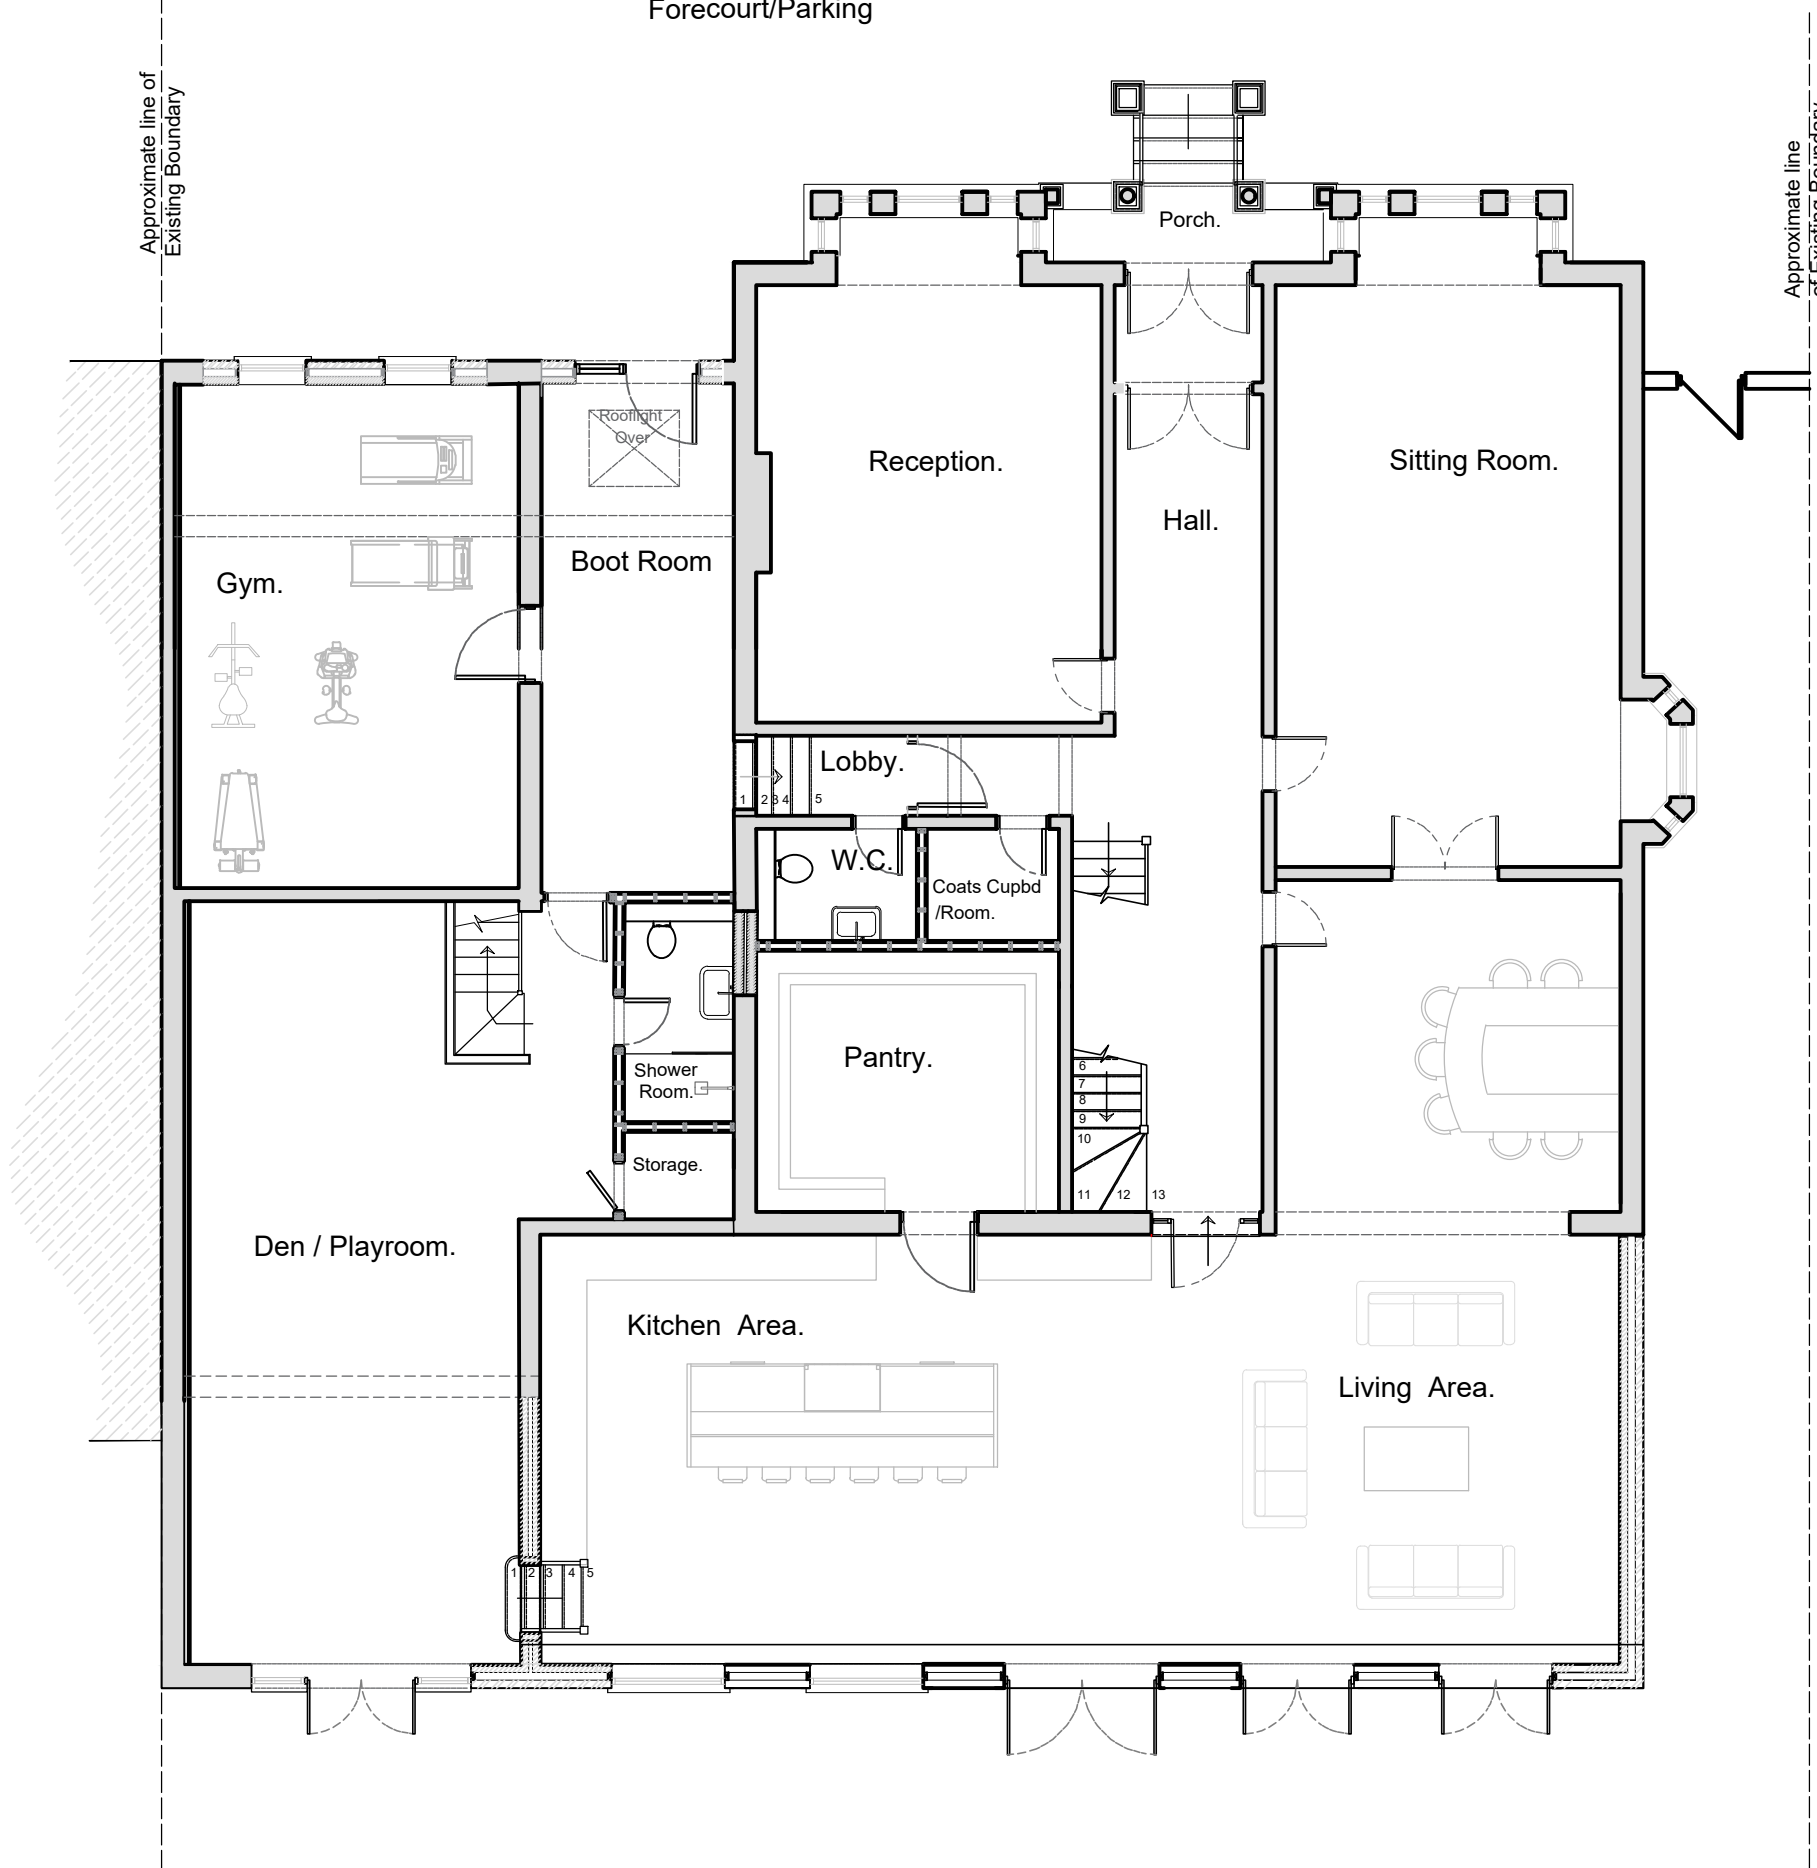

PLAN ON GROUND FLOOR AS PROPOSED. Scale 1 to 100.

03	17.12.24	Mini pitched roof added between Coach House & House.
02	07.10.24	Ground & First Floor layouts reviewed.
01	07.06.23	Floor plans amended to match survey.
Rev	Date	Revision

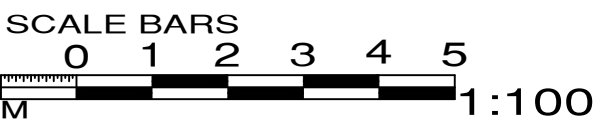

Attic Design and Build,
Office 4C, Beaufort Parklands,
Railton Road, Guildford,
Surrey GU2 9JX
01483 561859

Client	MR and MRS SMITH.		
Site	16 CASTELNAU, BARNES, LONDON, SW13 9RU.		
Drawing Title	FLOOR PLANS as PROPOSED		
Scale	Date	Drawing Status	
1 to 100@A1	May '24.	Planning.	
Drawing Number	Rev		
007/105- P10	03.		