


REV	DATE	DESCRIPTION

1 Existing site plan
Scale: 1:50

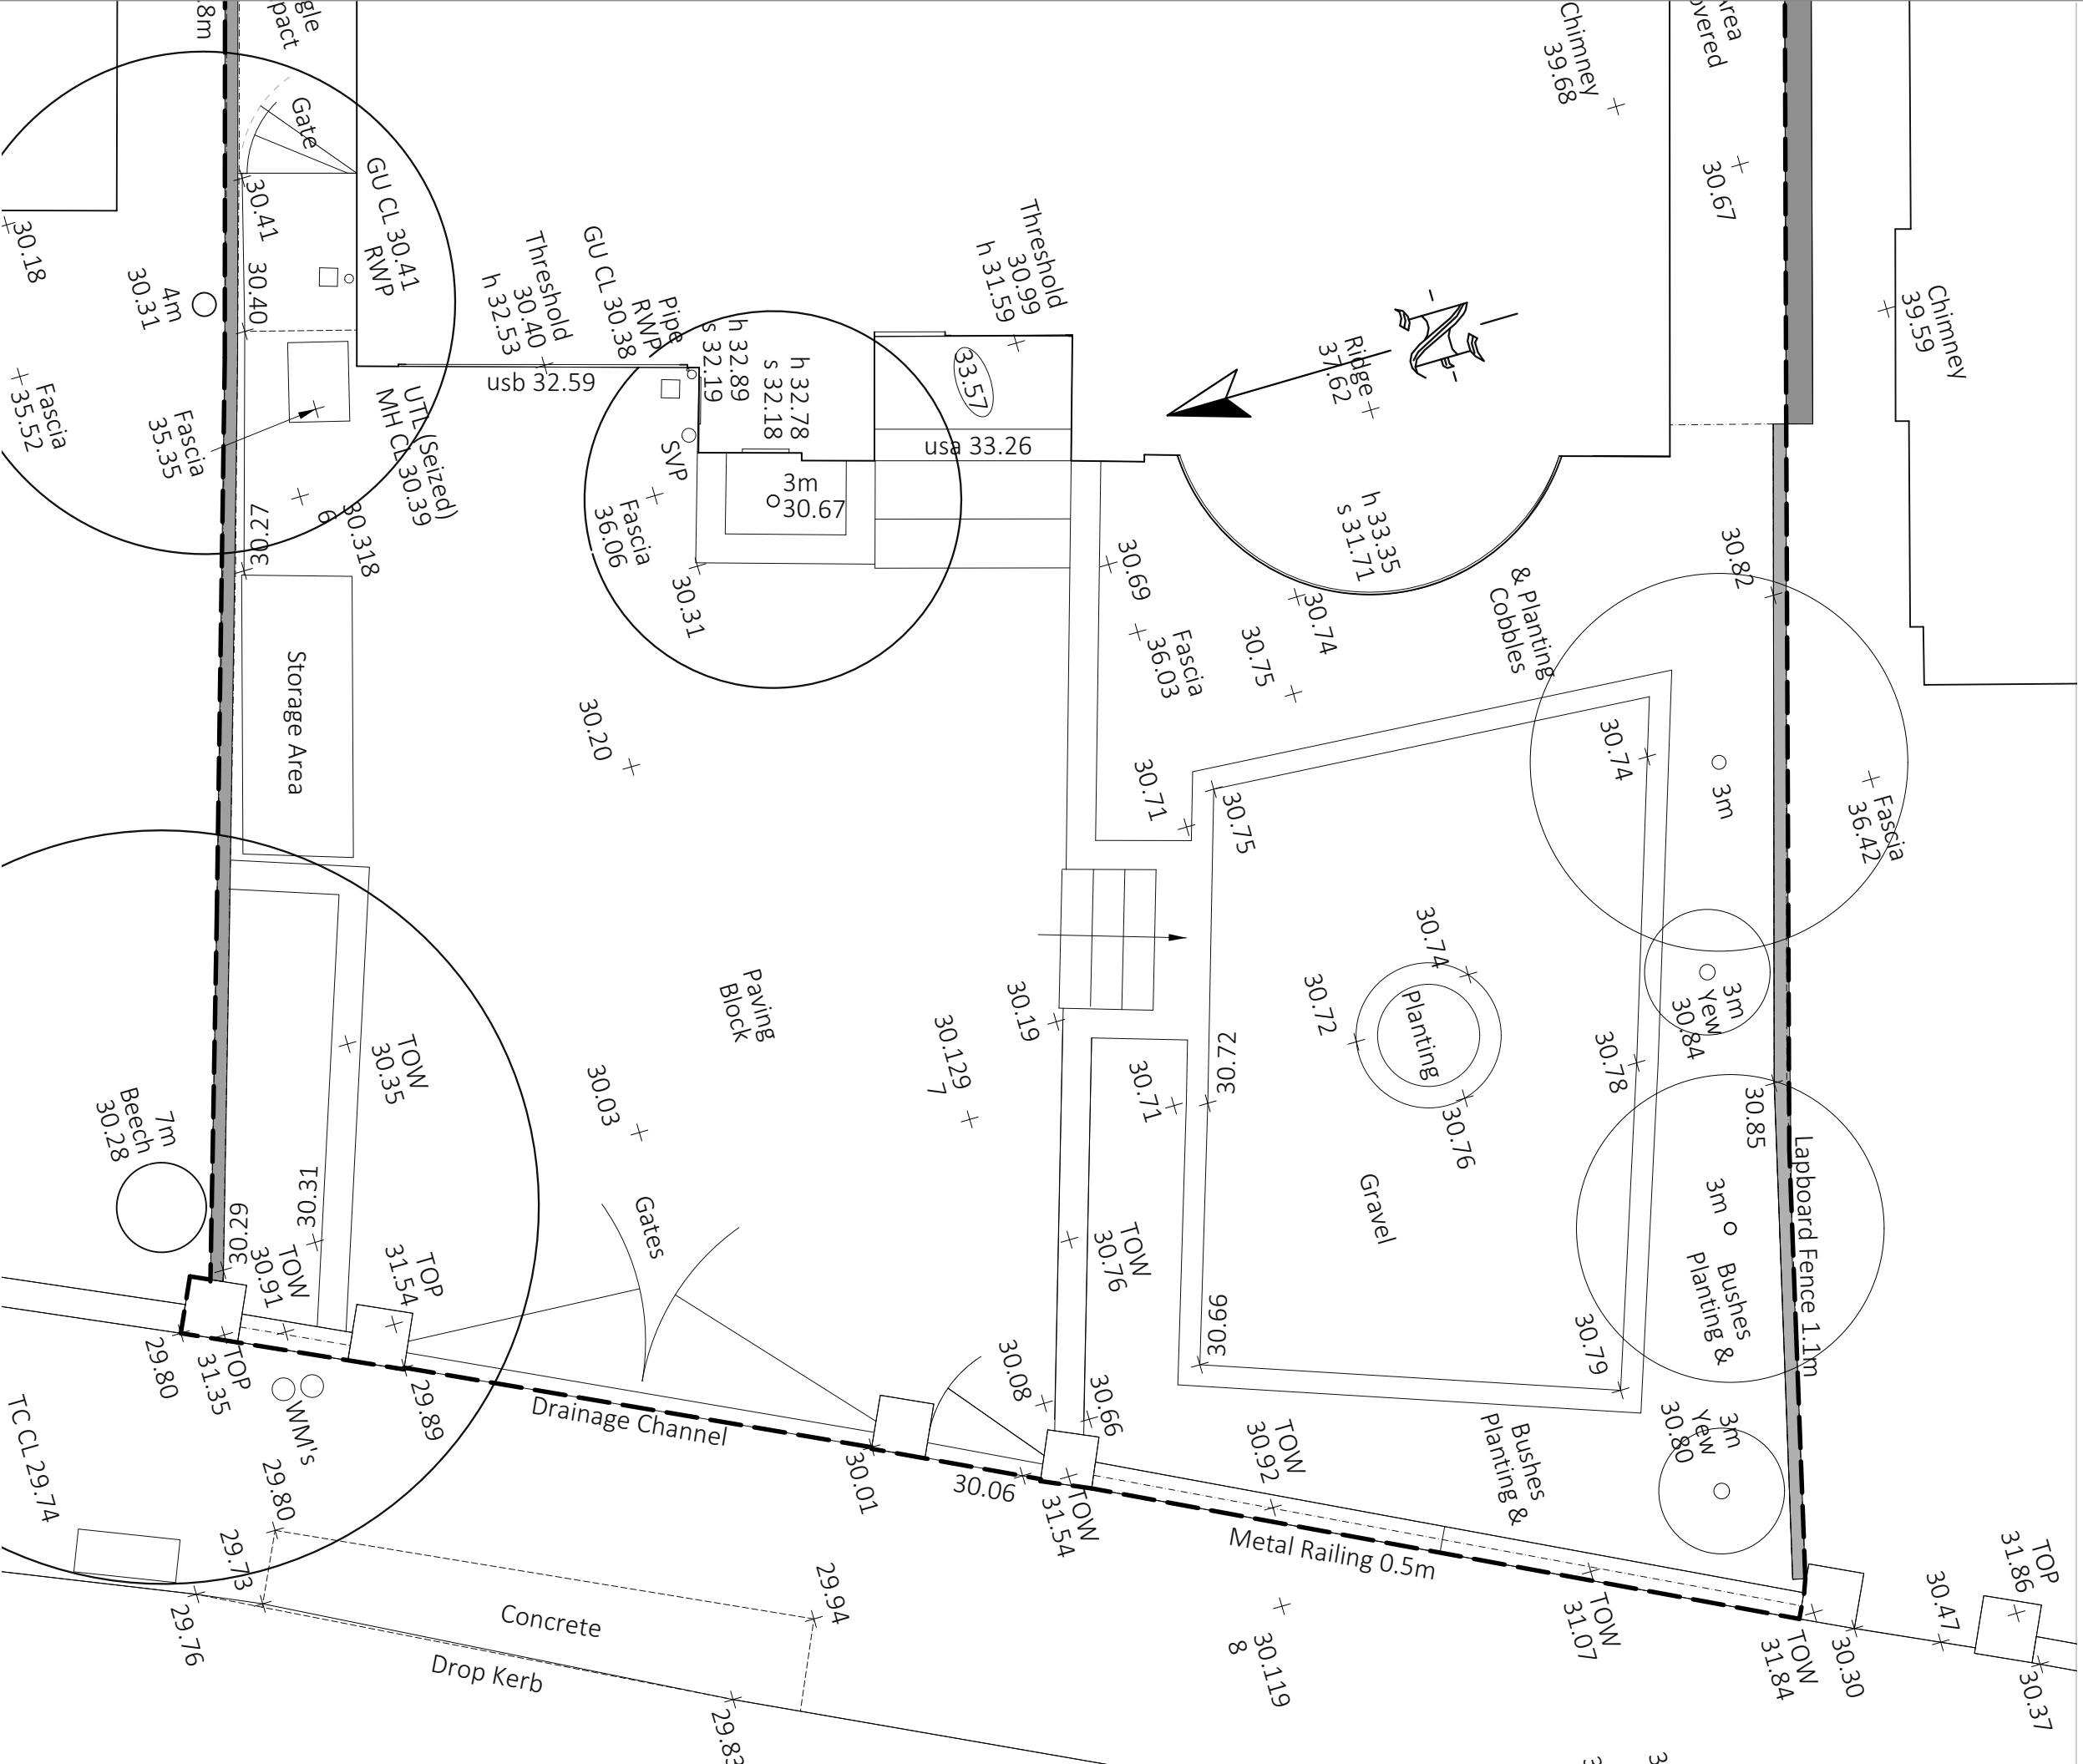

Studio G23, The Light Box, 111 Power Road,
Chiswick W4 5PY
+44 (0)203 876 5299
info@rosebanklandscaping.co.uk

Project	44 Kings Road, Richmond
Client	Kirill Voronin
Drg title	Existing front garden
Drg No.	PA.01
Scale	1:50 @ A3
Status	PLANNING Issue Date 09/12/2024
Drawn	TD Checked NL

Unless otherwise specified all DIMs in mm. All DIMs must be checked on site.
Do not scale from this drawing