





REV	DATE	DESCRIPTION


KEY

-  Existing hard landscaping to be removed
-  Area for excavation/levelling; approx 15.6m3 of existing raised area, steps and vegetation to be removed to make way for continuous driveway parking space for 3 cars
-  46.3m2 existing grey paving to be removed
-  Existing Acer to be lifted and relocated to preserve root system

NOTES

- Existing trees to remain
- Boundary wall and fence to remain
- Main driveway gate, pedestrian gate and side access gate to be replaced (see PA.04_Proposed front elevation)

Existing hard landscaping to be demolished and area to be excavated/levelled.

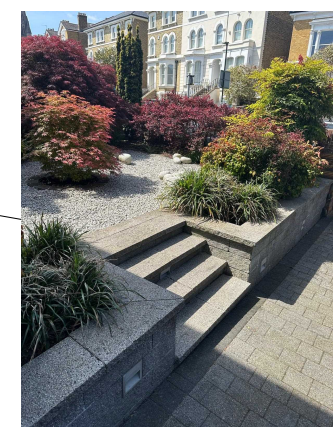

Existing shrub and low planting to be replaced with hedging and new herbaceous planting




ROSEBANK

Studio G23, The Light Box, 111 Power Road,
Chawick W4 5PY
+44 (0)203 876 5299
info@rosebanklandscaping.co.uk

Project	44 Kings Road, Richmond
Client	Kirill Voronin
Drg title	Front garden Demolition plan
Drg No.	PA.03
Scale	1:50 @ A3
Status	PLANNING Issue Date 24/10/2024
Drawn	TD Checked NL

Unless otherwise specified all DIMs in mm. All DIMs must be checked on site. Do not scale from this drawing

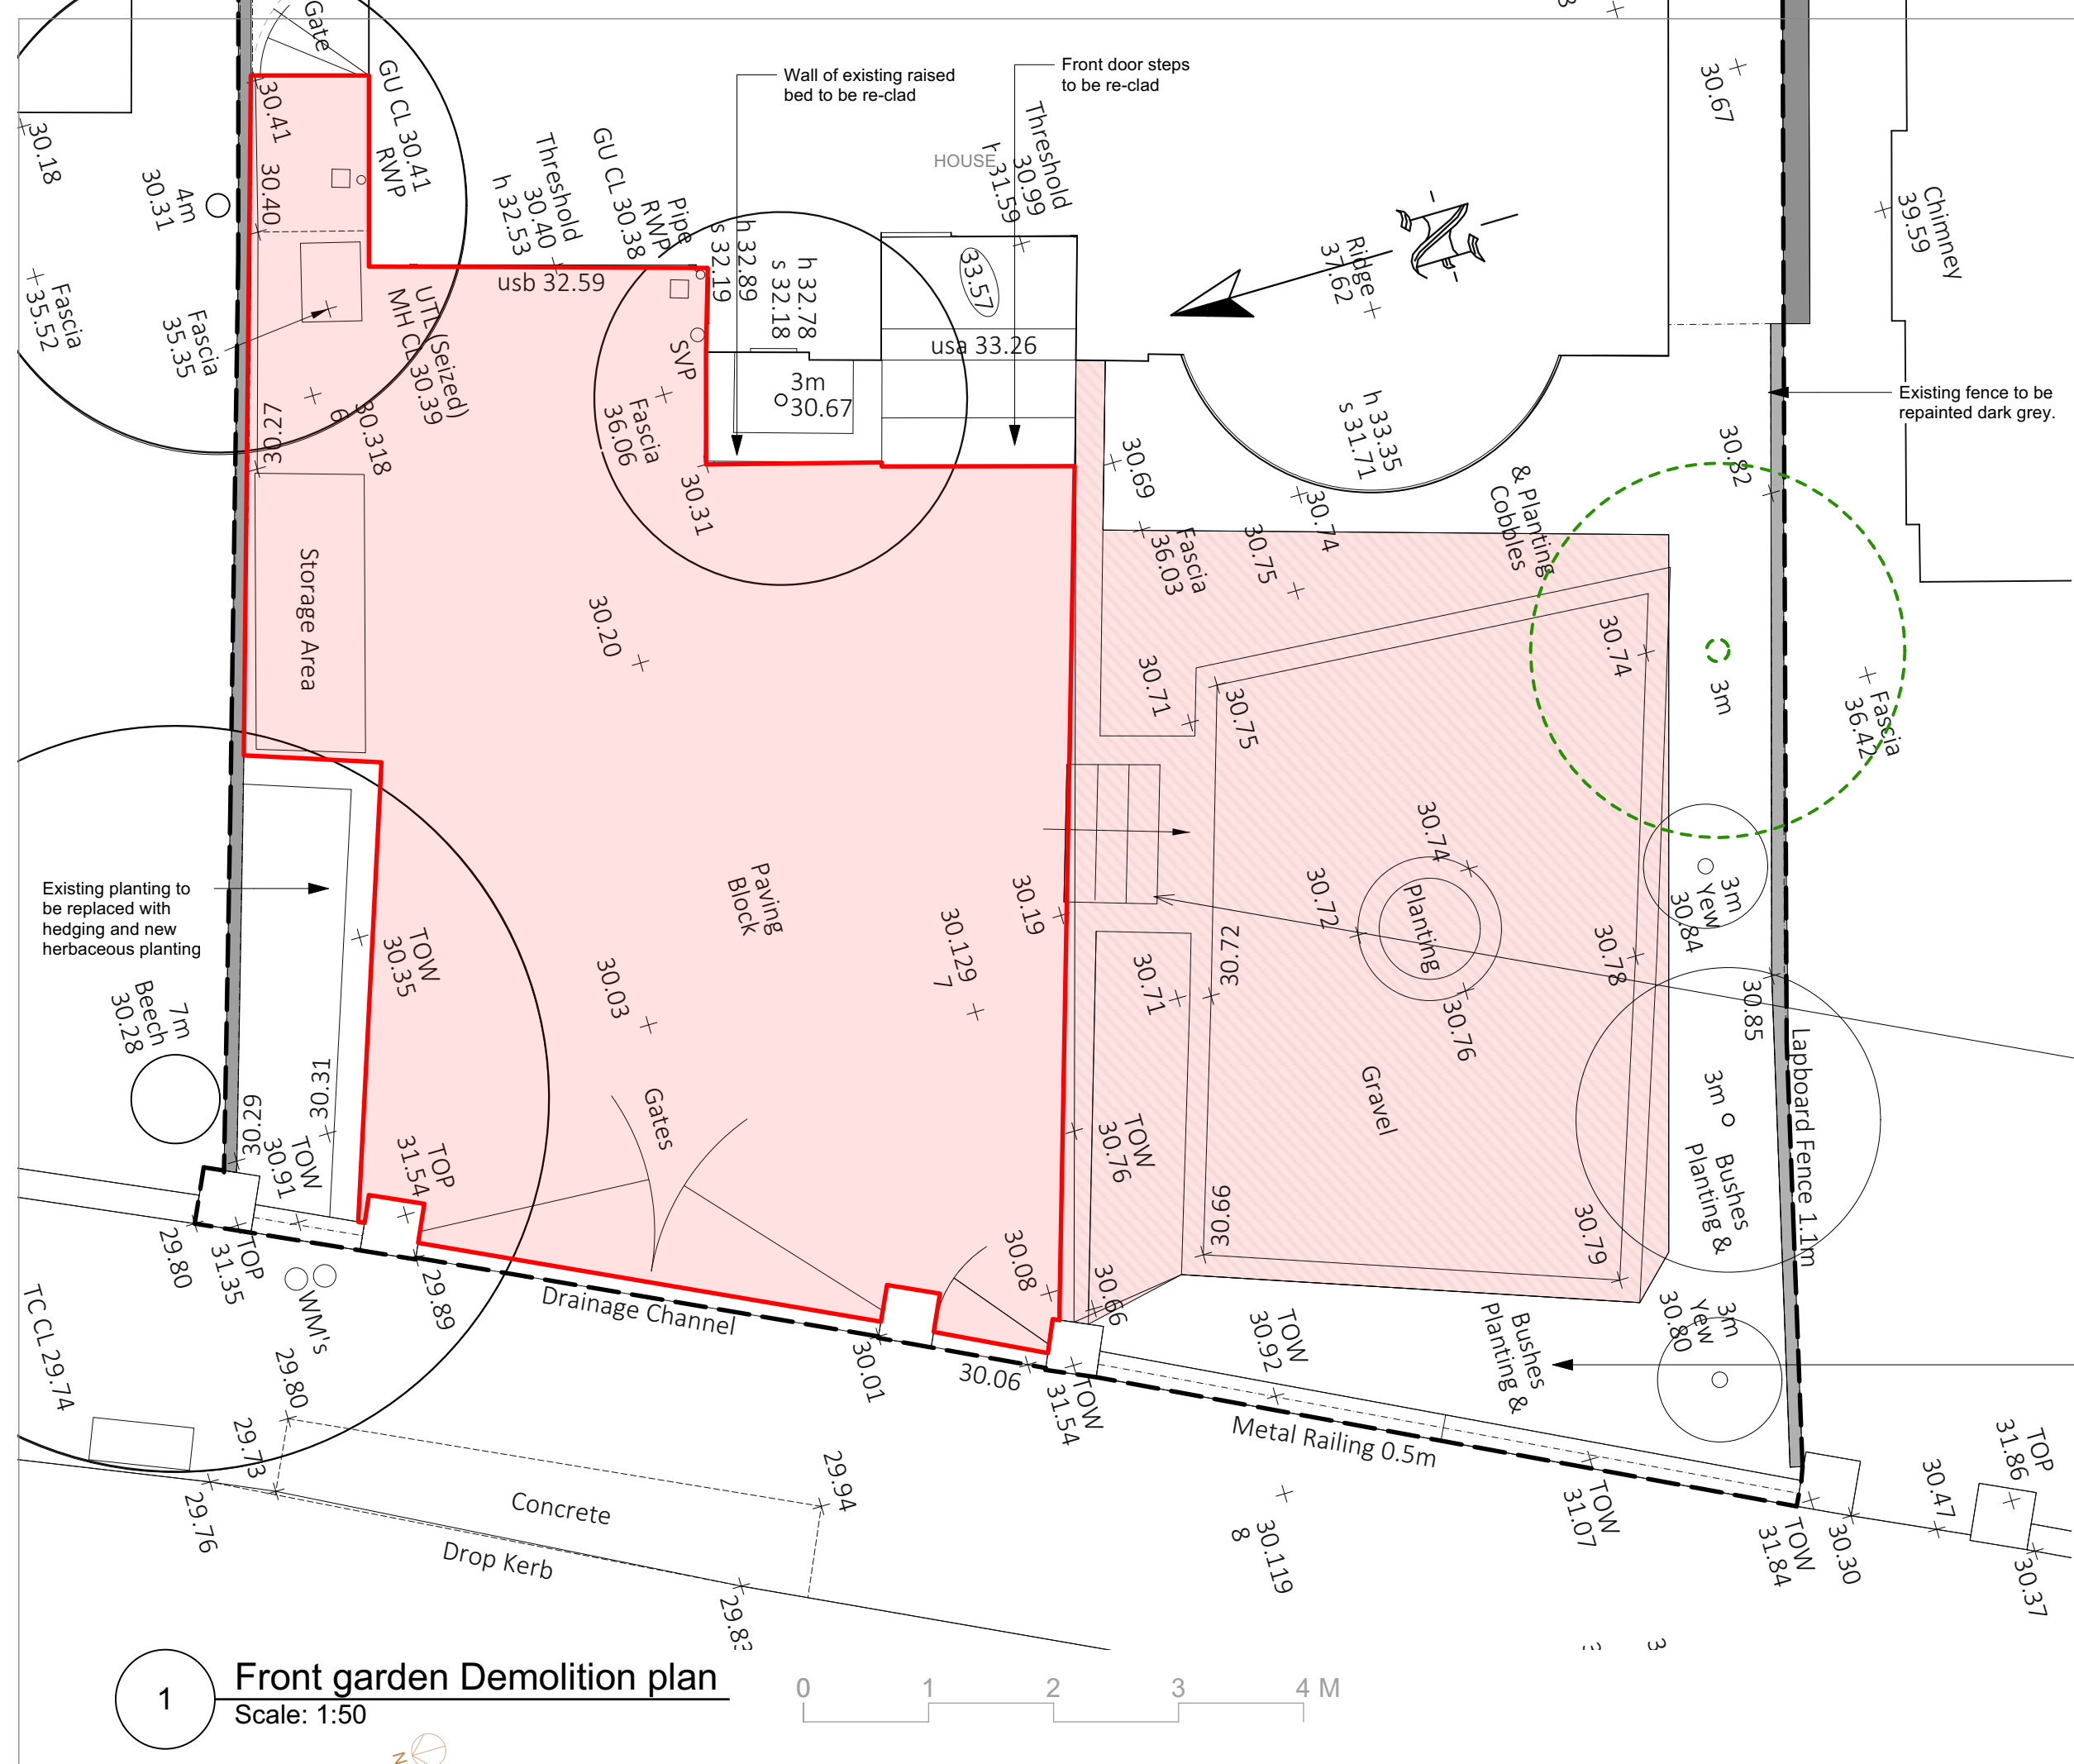

1 Front garden Demolition plan
Scale: 1:50

