



**Existing Ground Floor Plan**  
 Scale: 1:100

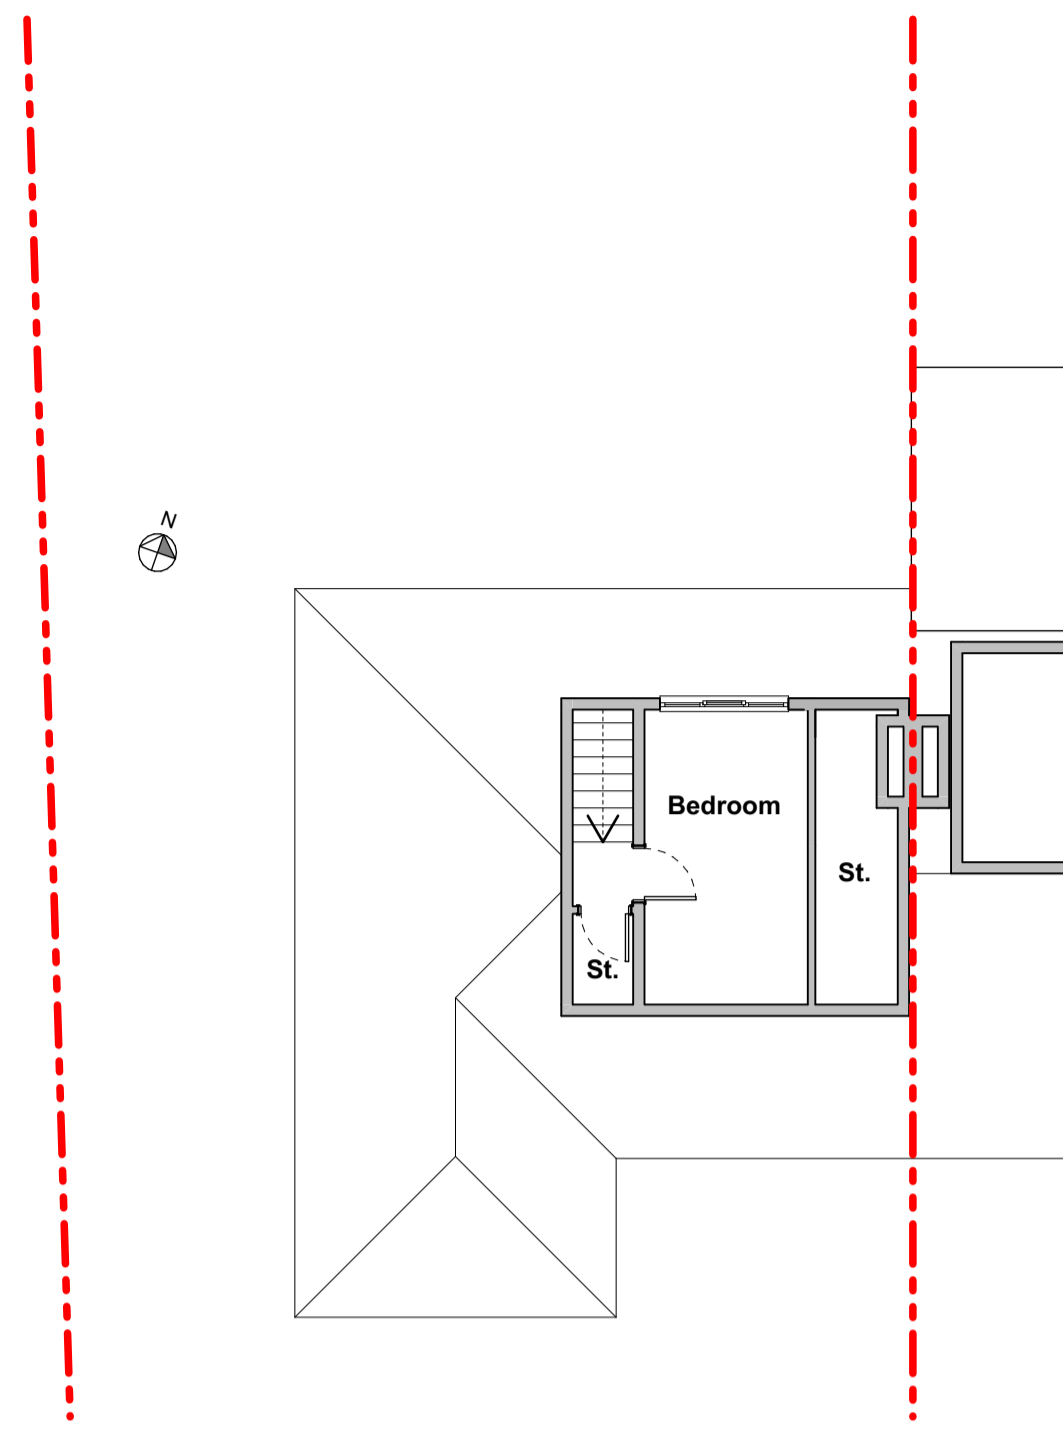


**Existing First Floor Plan**  
 Scale: 1:100

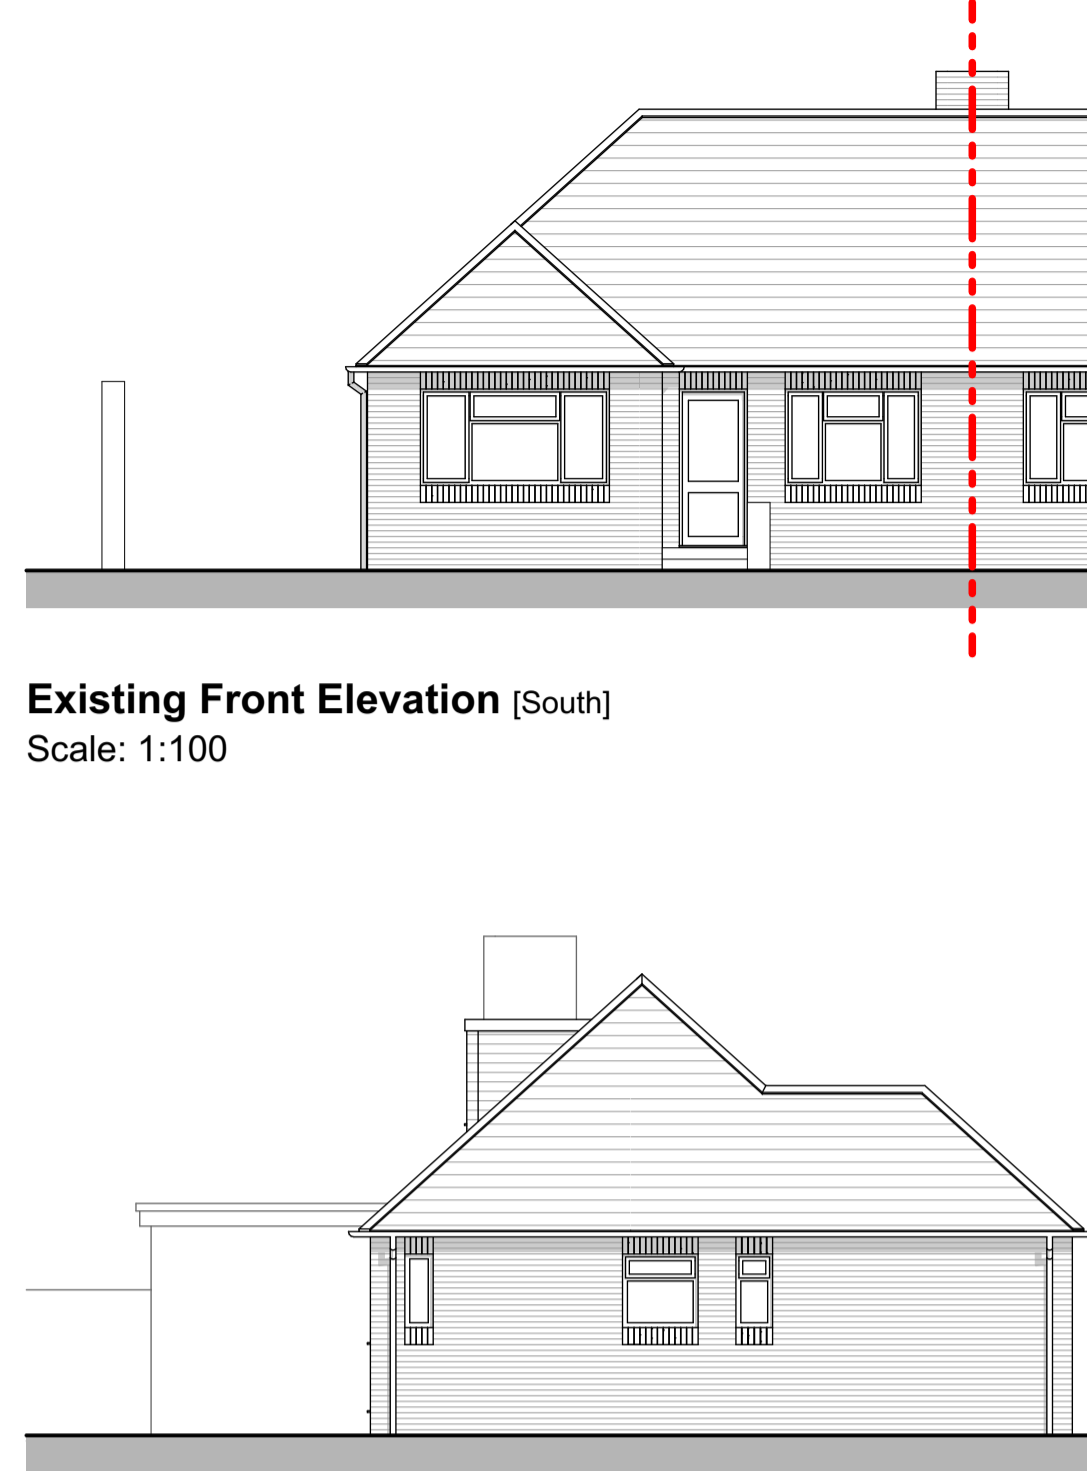


**Existing Front Elevation [South]**  
 Scale: 1:100


**Existing Side Elevation [West]**  
 Scale: 1:100

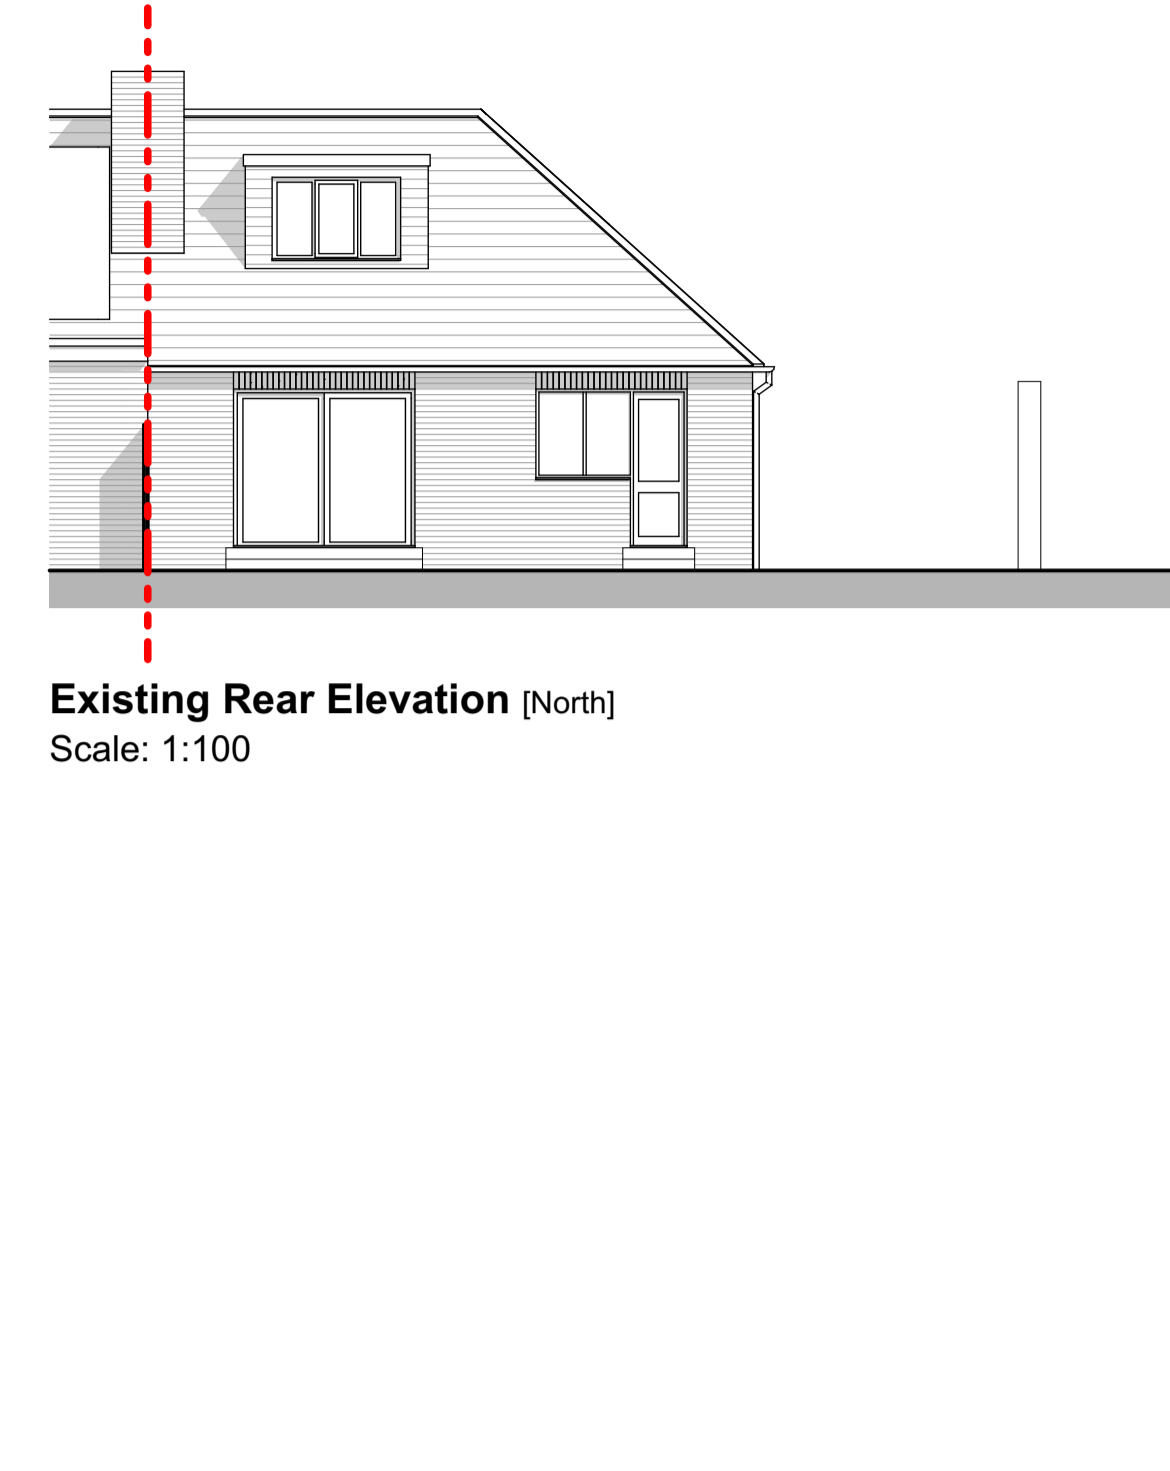


**Existing Rear Elevation [North]**  
 Scale: 1:100

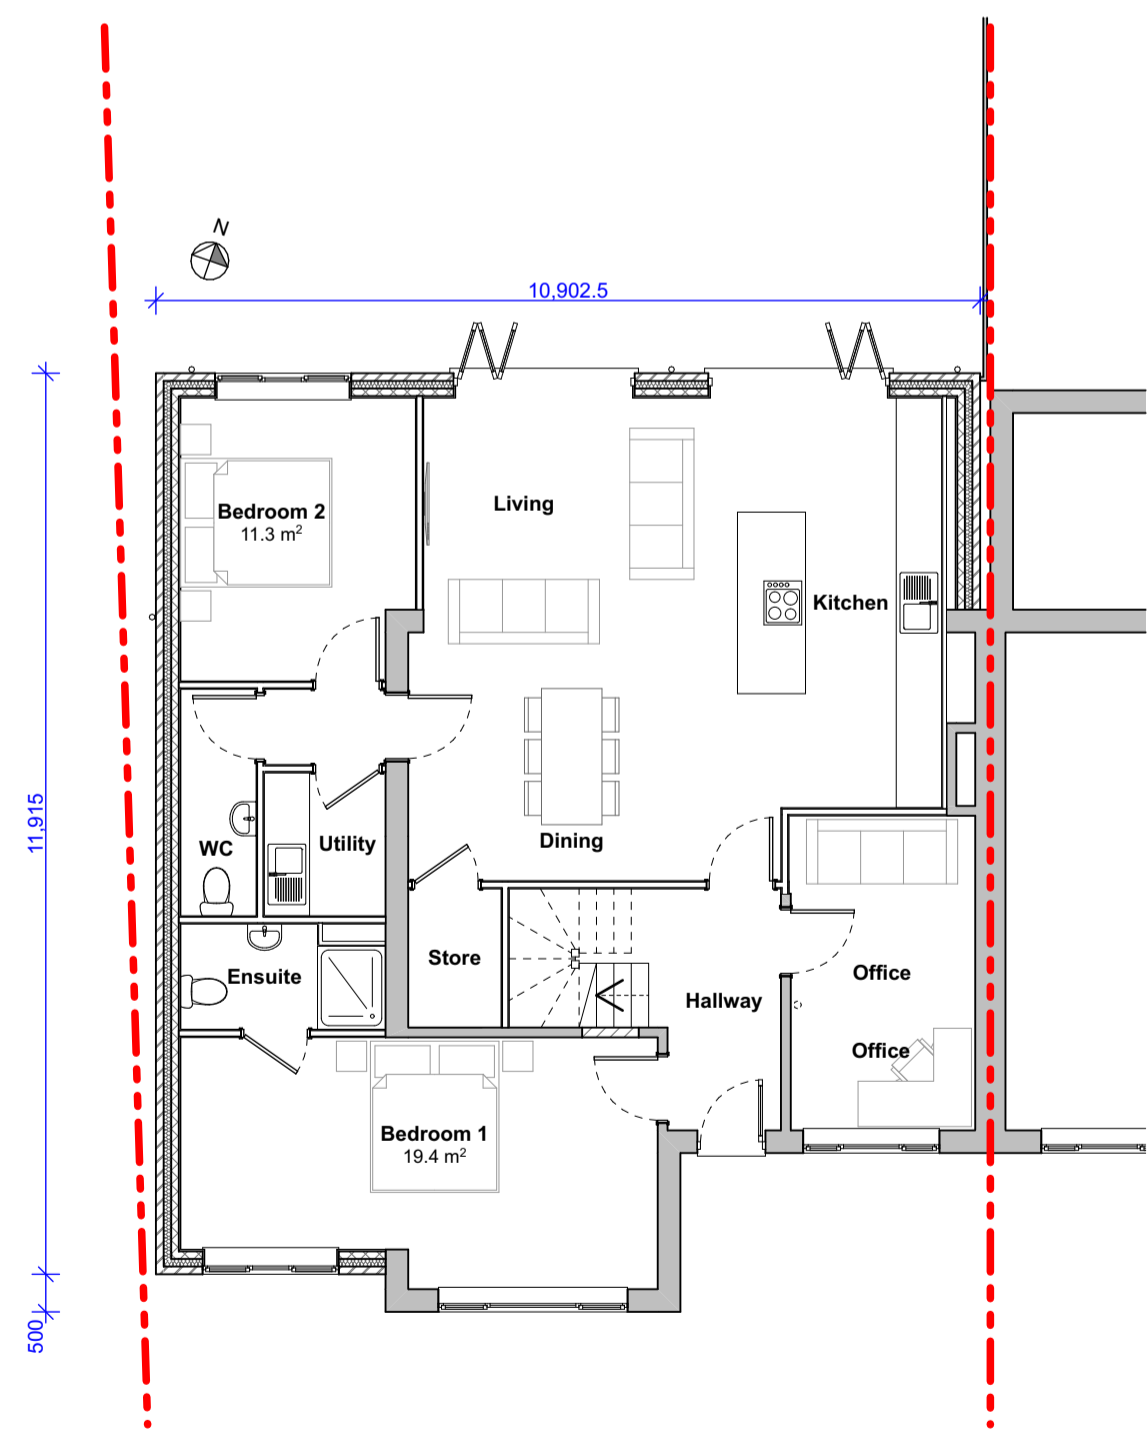


**Proposed Ground Floor Plan**  
 Scale: 1:100

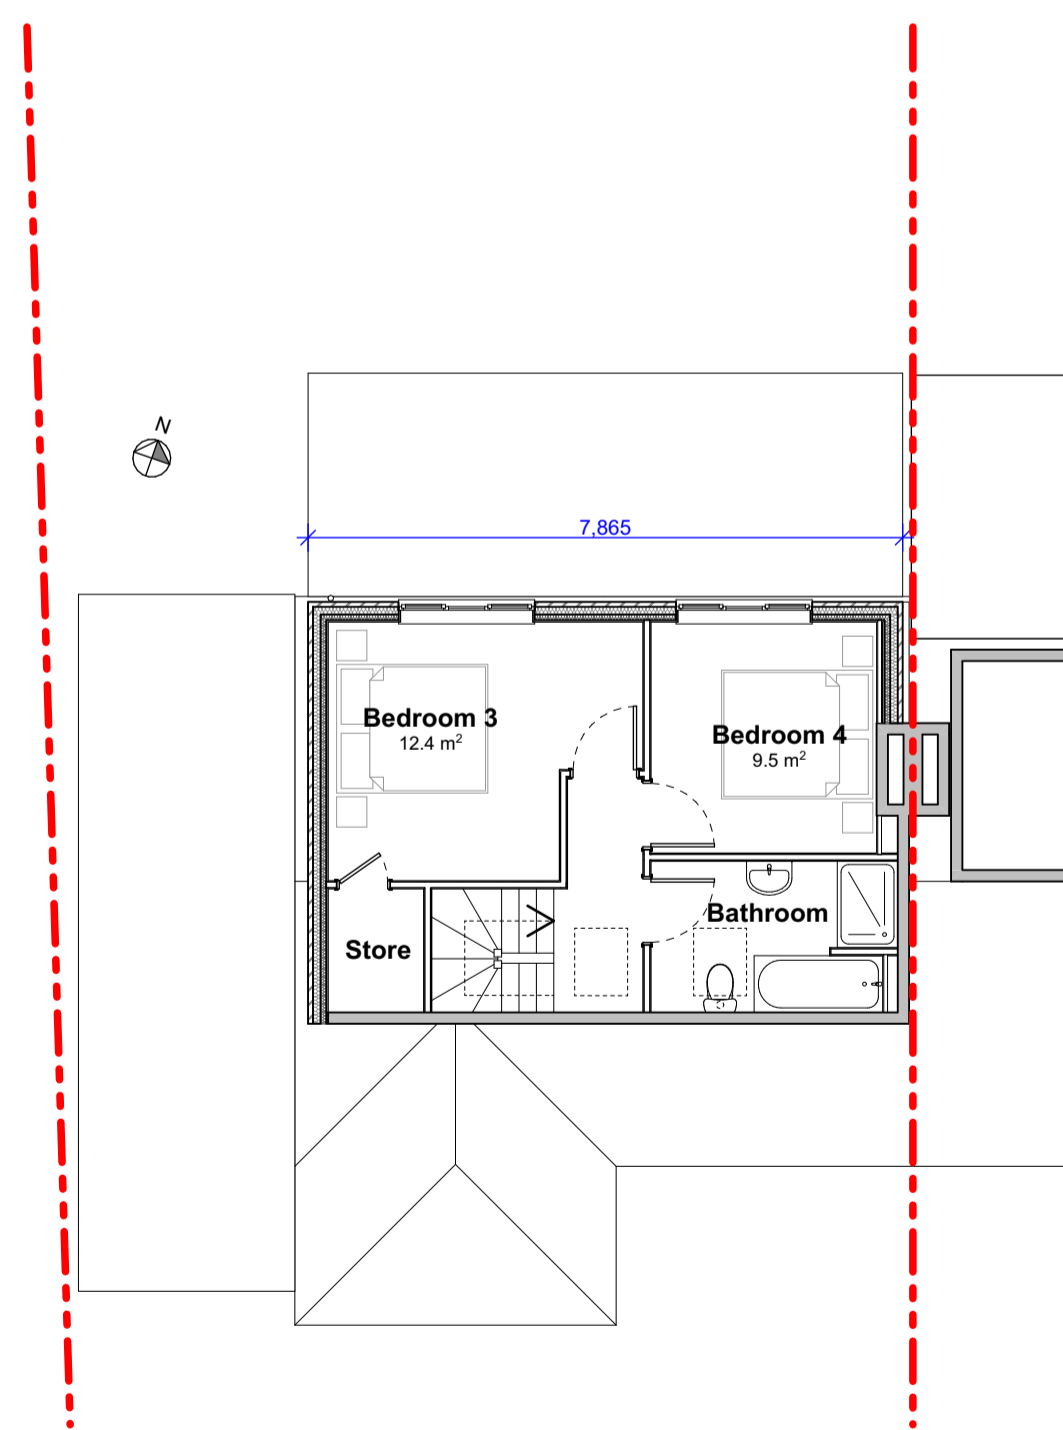


**Proposed First Floor Plan**  
 Scale: 1:100

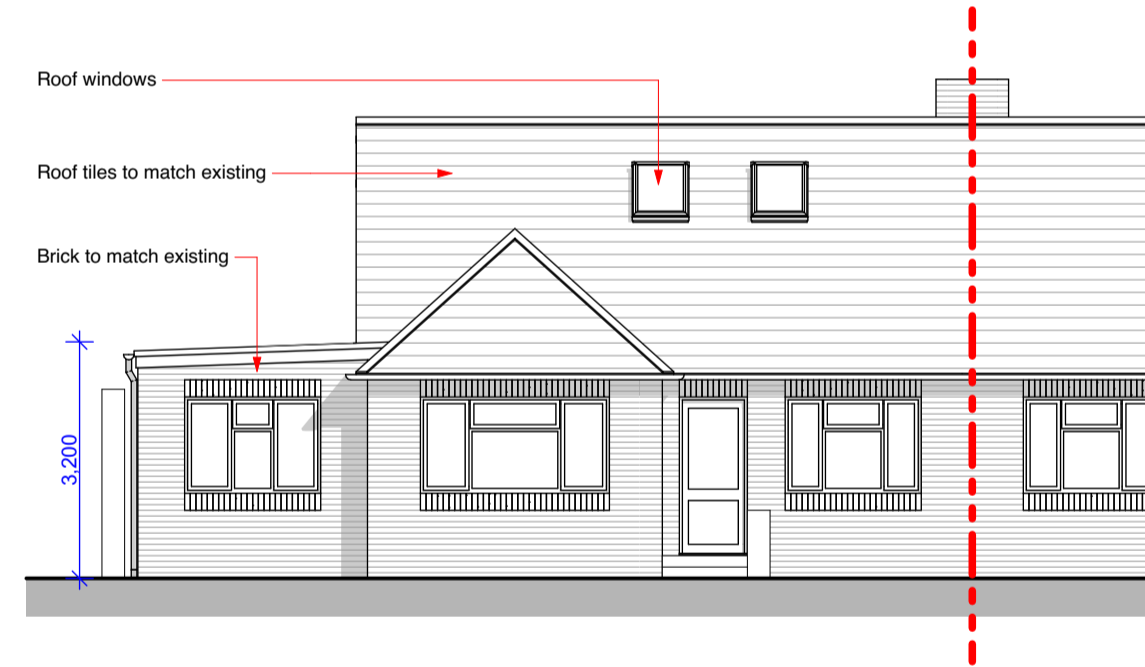

**Proposed Front Elevation [South]**  
 Scale: 1:100

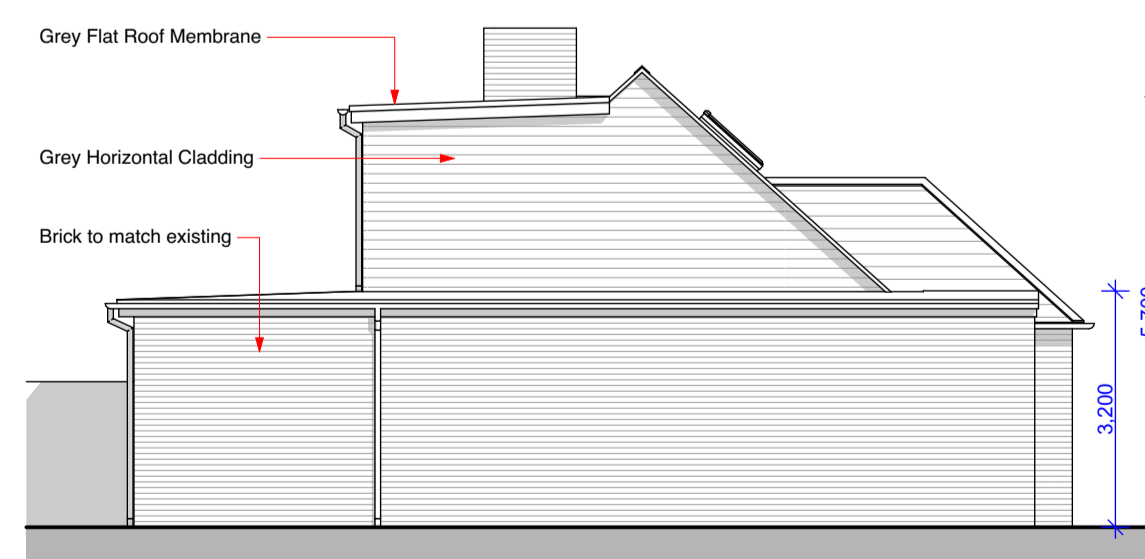

**Proposed Side Elevation [West]**  
 Scale: 1:100

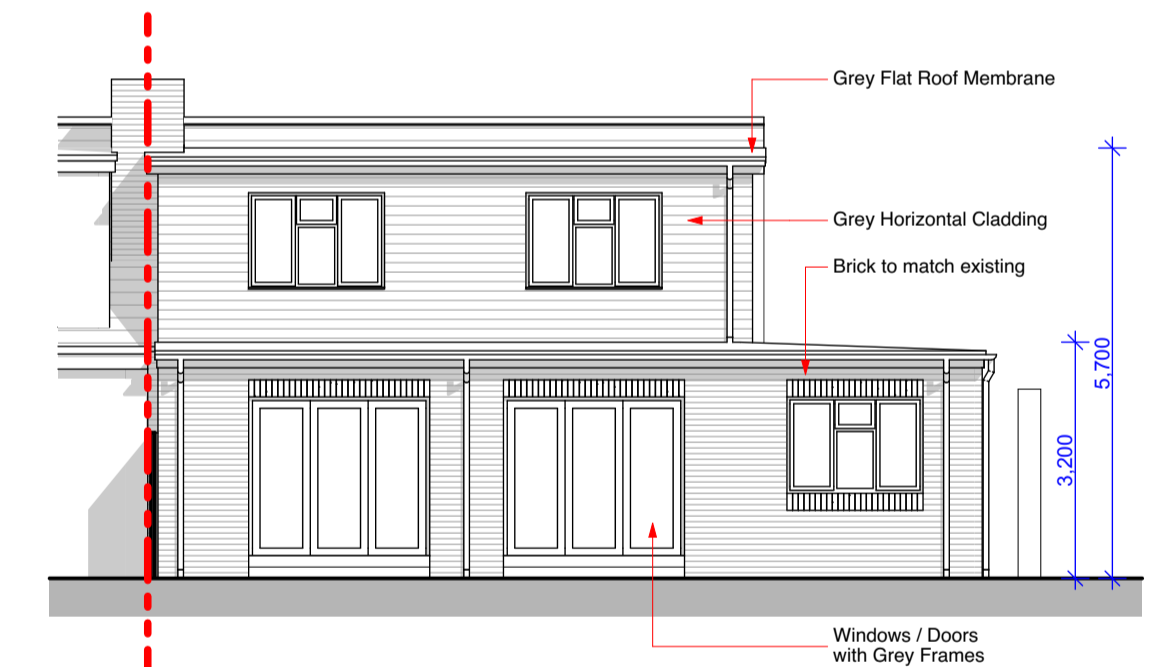

**Proposed Rear Elevation [North]**  
 Scale: 1:100