


**FIRE STRATEGY KEY**




FD30 1/2 hour Fire resisting door

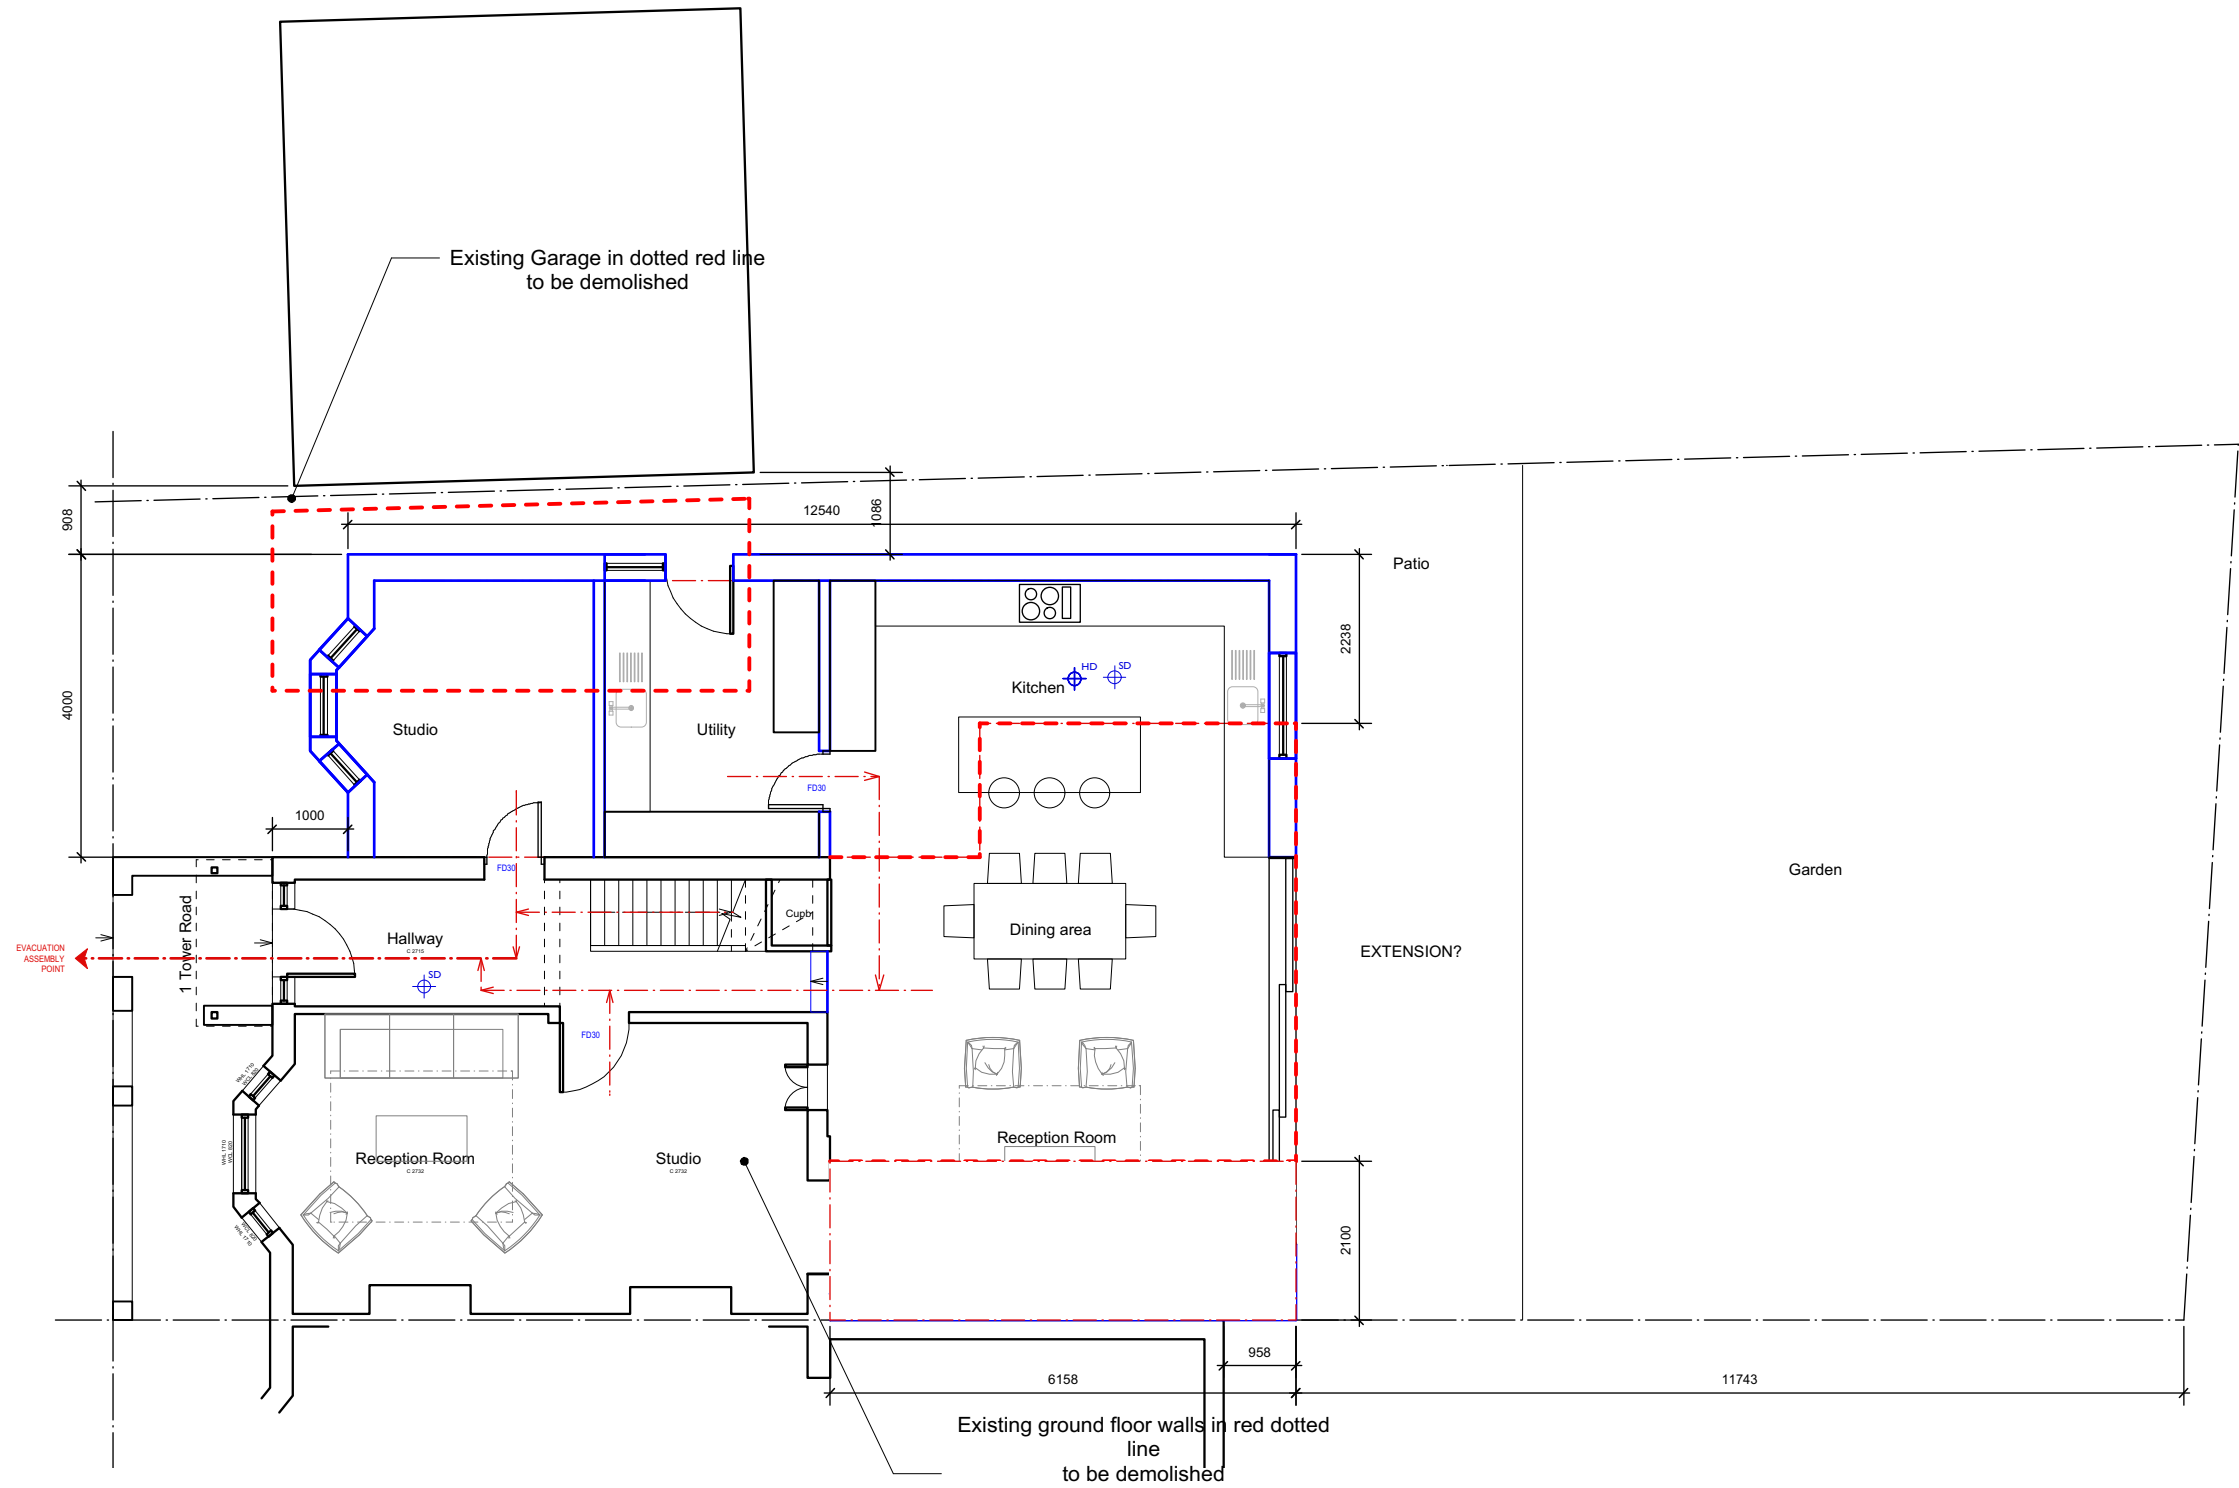

**01 Proposed Ground floor - Site Plan**  
1:100 @ A3

- General Notes
- Dimensions are in millimetres unless stated otherwise.
  - Levels are in metres AOD unless stated otherwise.
  - Dimensions govern. Do not scale off drawing.
  - All dimensions to be verified on site before proceeding.
  - All discrepancies to be notified in writing to Cubo Design Limited.

 

Rev	Date	Reason For Issue	Chk
-	-	-	-
Scheme Level Drawings			
DRAWING STATUS			

**CUBO DESIGN LTD**

T +44(0)7771 548 695  
+44(0)7795 991 642

info@cubodesign.co.uk

Project 1 Tower Road, TW1 4PD

Drawing Title  
Proposed Ground Floor Plan  
Proposed Fire Strategy Plan


Scale 1: 100 @ Paper Size A3 Date 02.12.24

Draw No. TR\_FS\_00

**FIRE STRATEGY KEY**





FD30 1/2 hour Fire resisting door

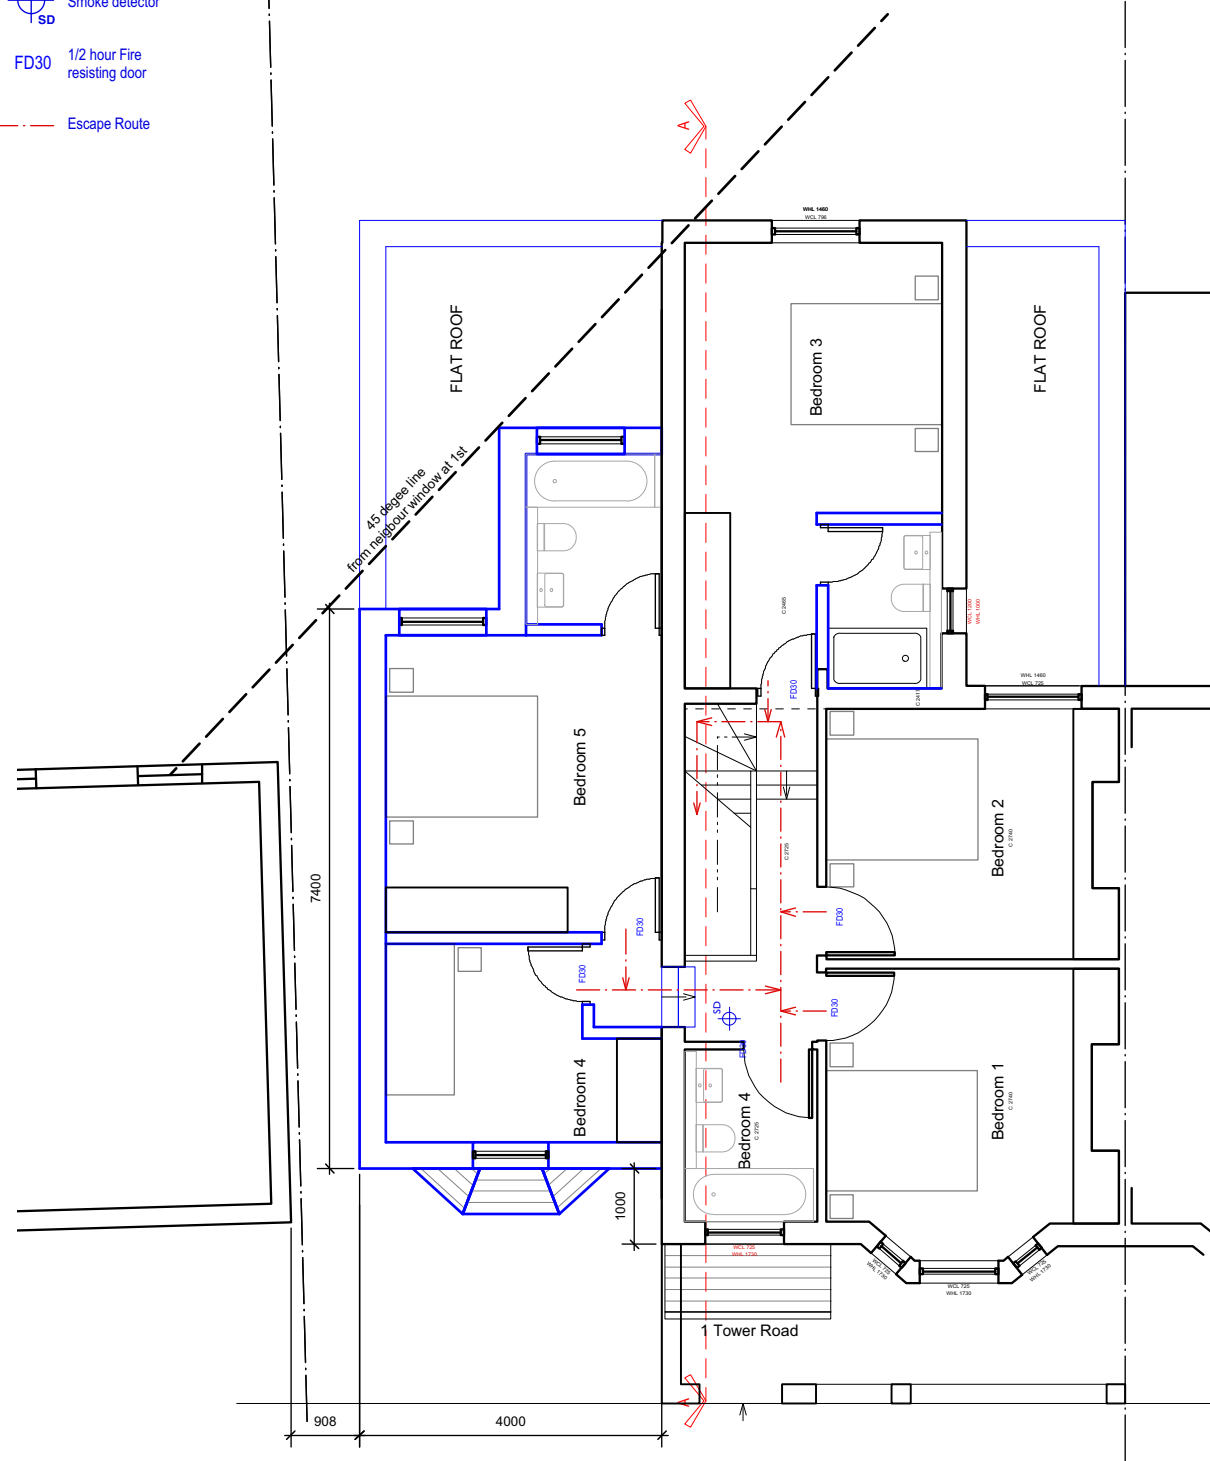

**01 Proposed First Floor**


1:100 @ A3

- General Notes
- Dimensions are in millimetres unless stated otherwise.
  - Levels are in metres AOD unless stated otherwise.
  - Dimensions govern. Do not scale off drawing.
  - All dimensions to be verified on site before proceeding.
  - All discrepancies to be notified in writing to Cubo Design Limited.

  

**02 Proposed Roof Plan**

1:100 @ A3

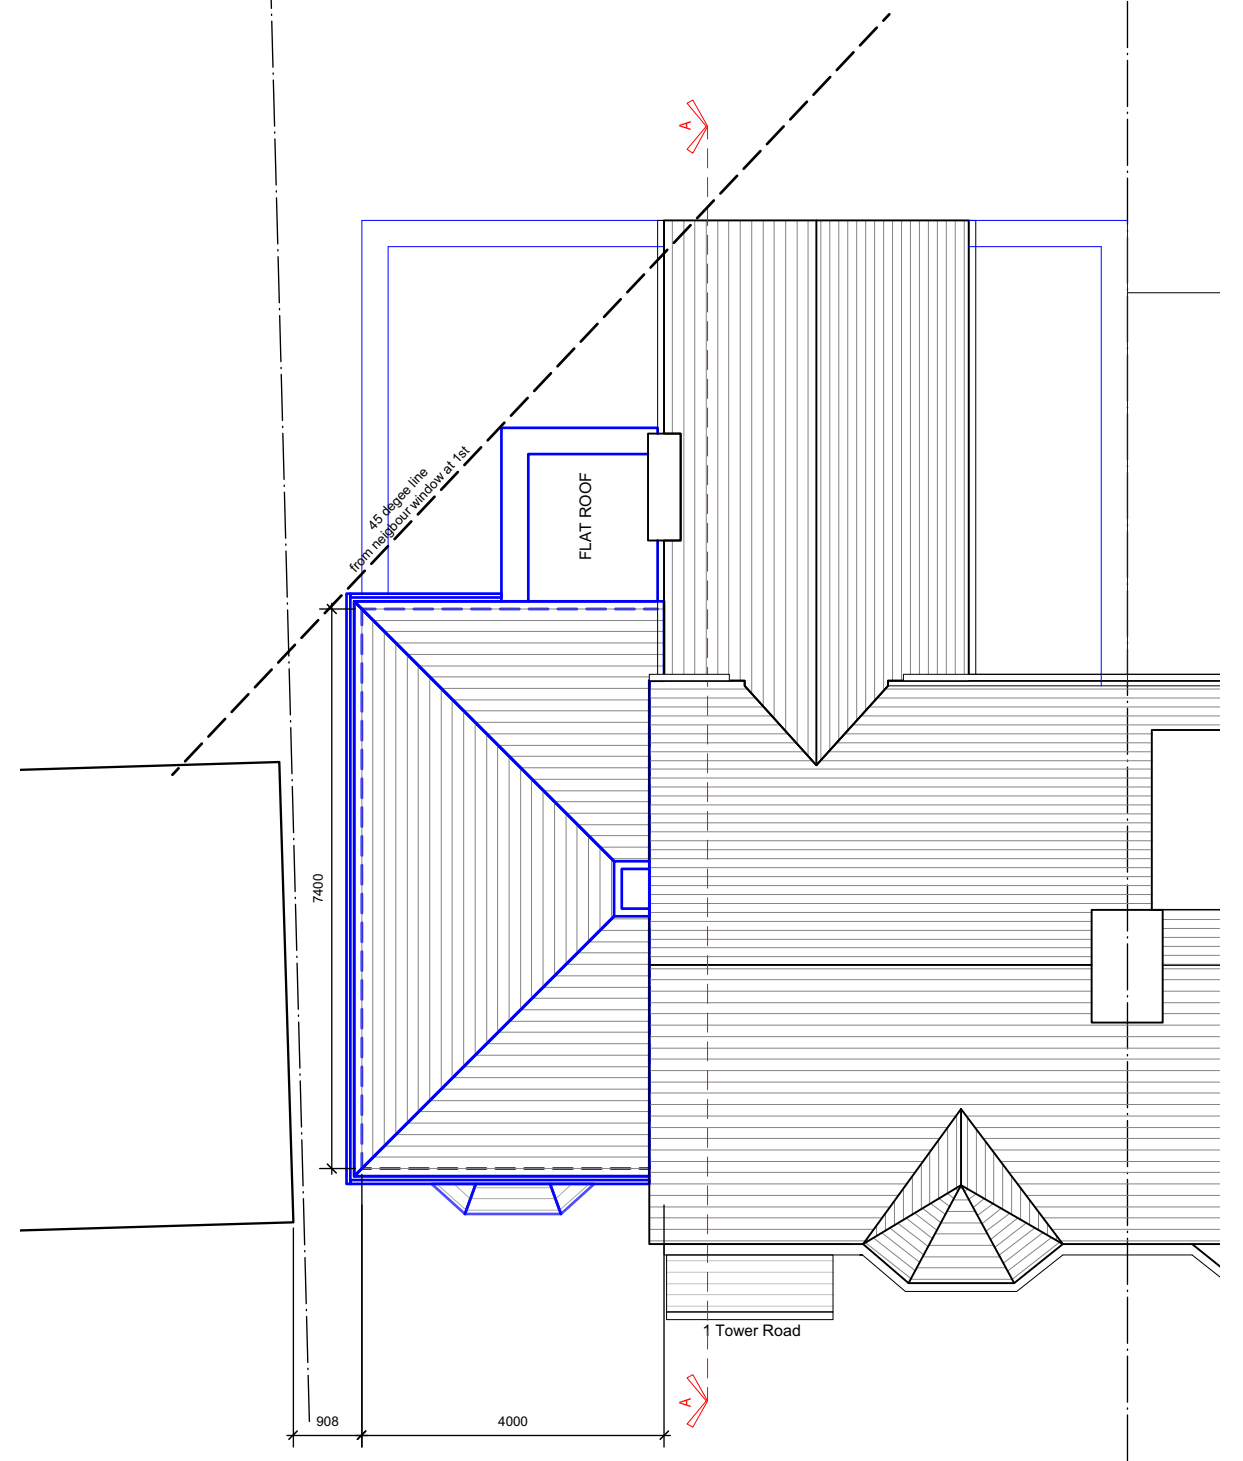

Rev	Date	Reason For Issue	Chk
-	-	-	-
Scheme Level Drawings			
DRAWING STATUS			

**CUBO DESIGN LTD**

T +44(0)7771 548 695  
+44(0)7795 991 642

info@cubodesign.co.uk

Project 1 Tower Road, TW1 4PD

Drawing Title		
Proposed First Floor Proposed Fire Strategy Plan		
Scale	Paper Size	Date
1: 100 @	A3	02.12.24
Draw No.		
TR_FS_01		