


01 Proposed Front Elevation

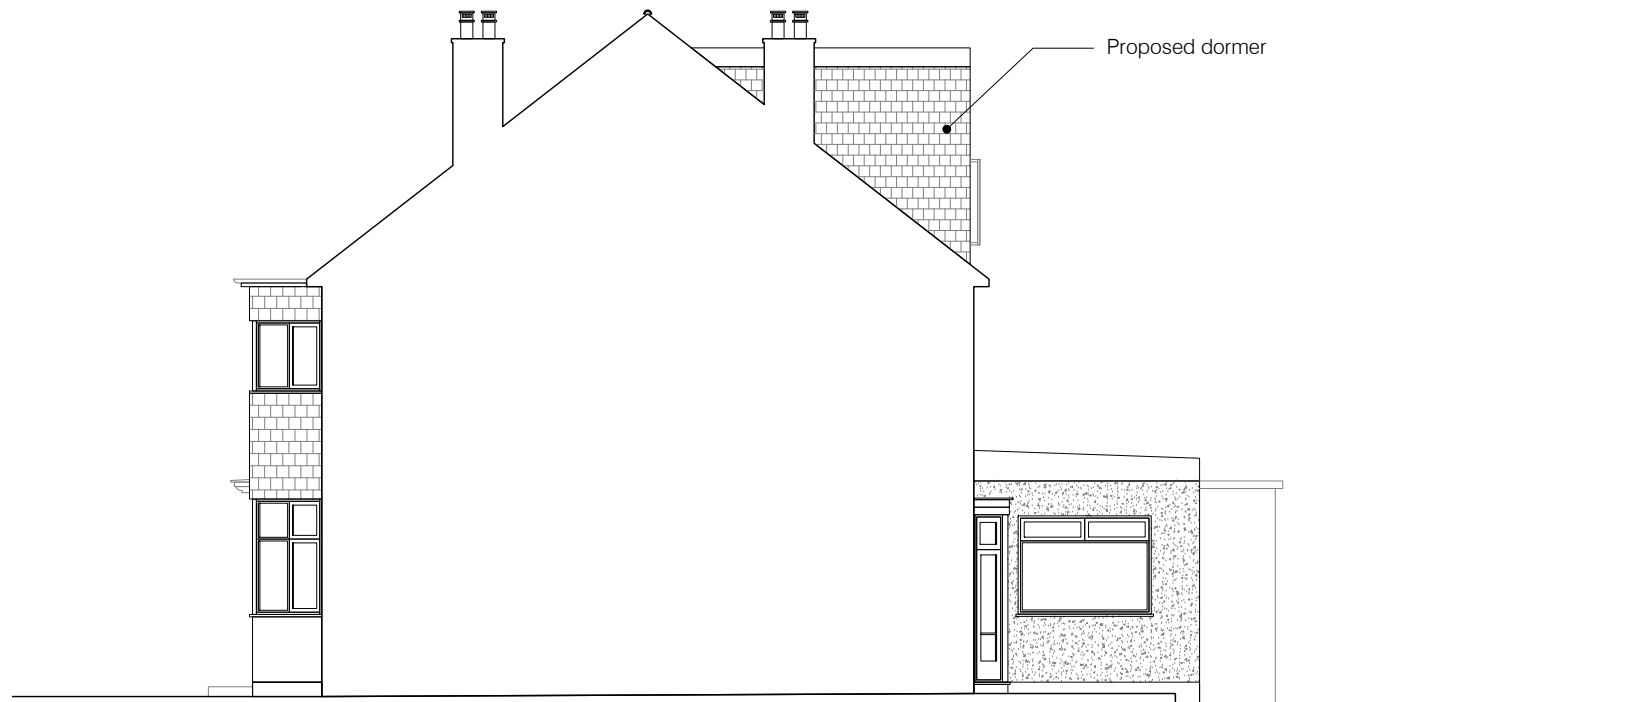


02 Proposed Side Elevation (East)

Notes

1. All dimensions in millimeters unless noted otherwise
2. No deviation may be made from the details shown on this drawing without the prior permission of the architect.
Any discrepancy between this and any other documents shall be referred immediately to the architect. IF IN DOUBT ASK

Revisions

A 13.12.24 Issued for permitted development

 

Client Daniela Arancibia and Alberto Gómez

Project **46 Cross Deep Gardens, TW1 4QU**

Drawing Title Proposed Elevations

Scale 1:100/A3 Date December 2024 Drawn EH

Job no. **2409** Dwg no. PL(03)01 Rev no.A

SQUARE ONE ARCHITECTS

9 Milton Road, Hampton, London TW12 2LL T +44 (0)20 3795 4812 | info@squareonearchitects.co.uk