


01 Proposed Ground Floor Plan

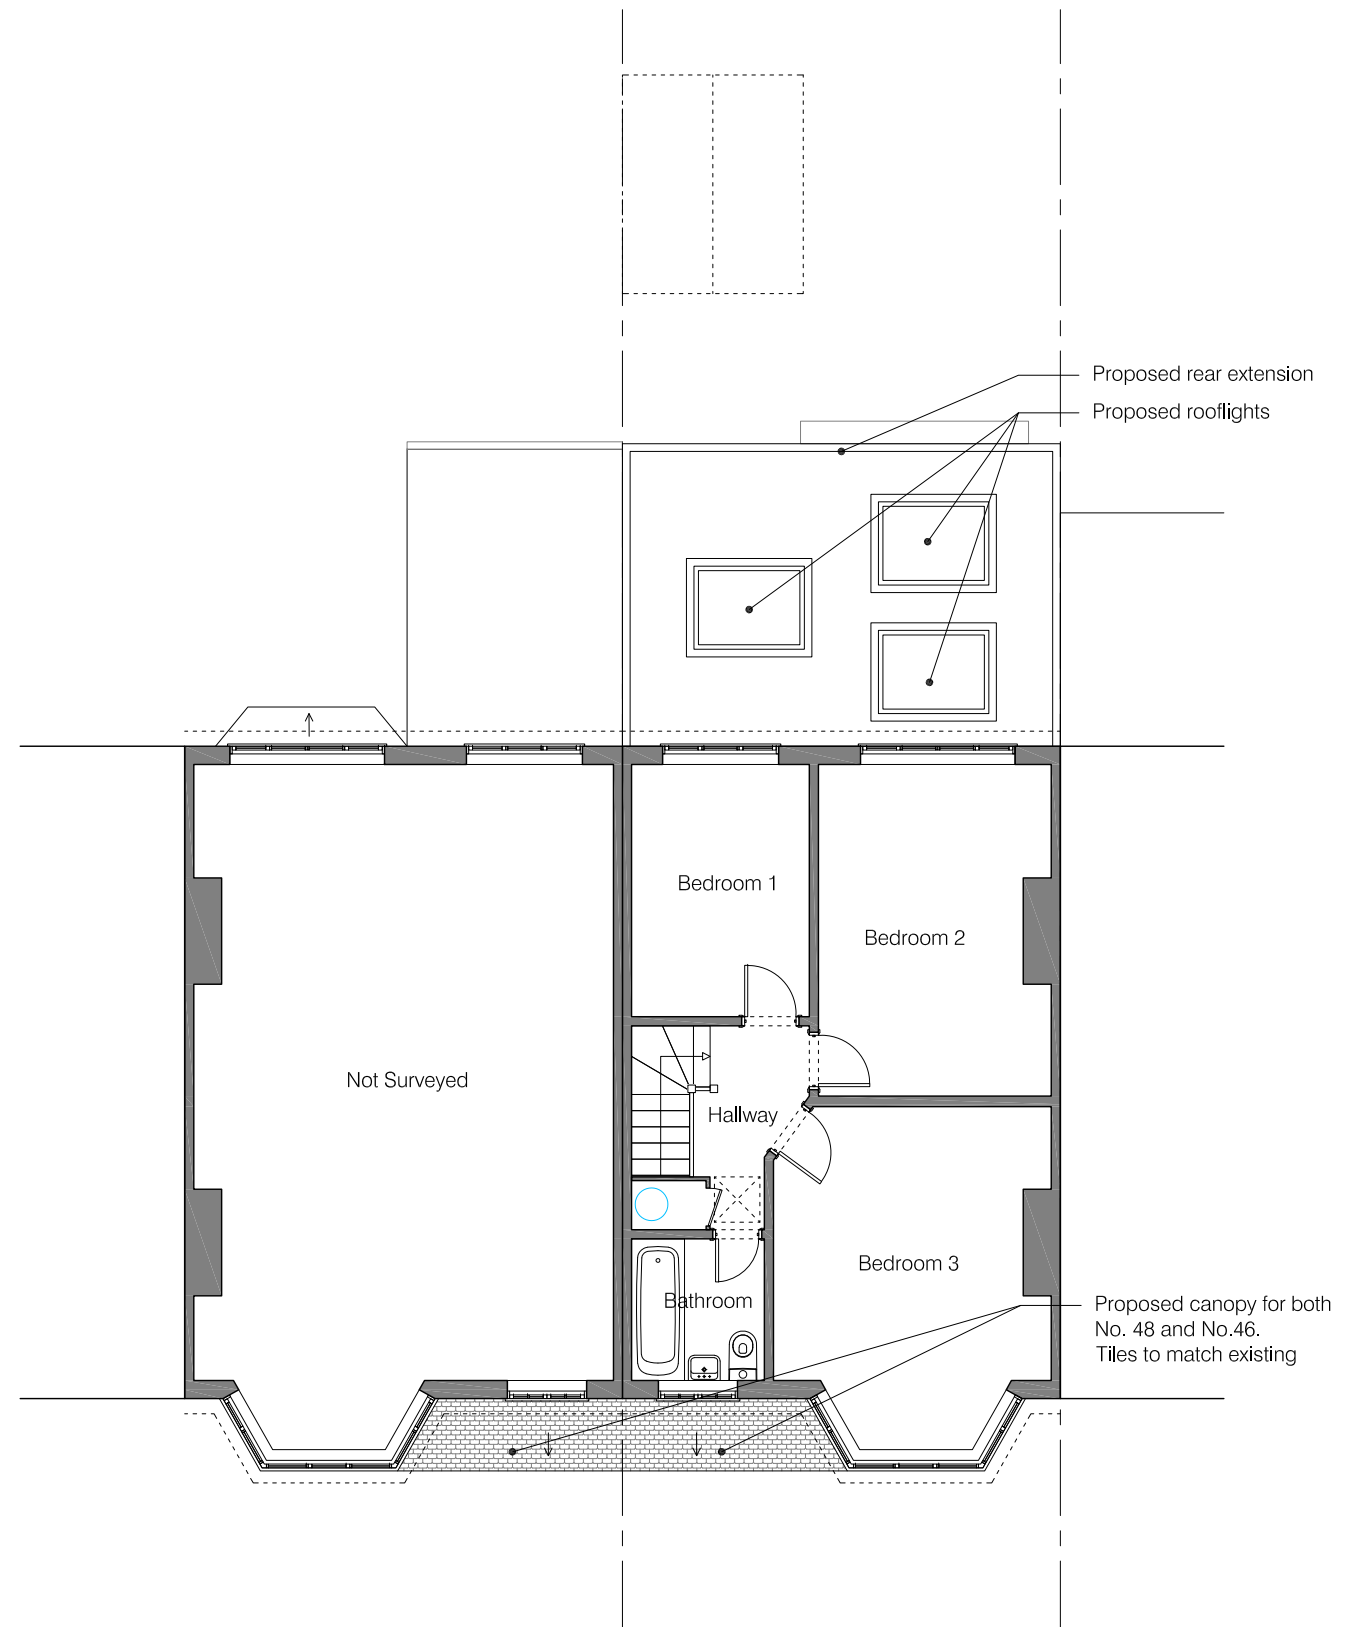

02 Proposed First Floor Plan

Notes

- All dimensions in millimeters unless noted otherwise
- No deviation may be made from the details shown on this drawing without the prior permission of the architect. Any discrepancy between this and any other documents shall be referred immediately to the architect. IF IN DOUBT ASK.

Revisions

A 13.12.24 Issued for planning

Client Daniela Arancibia and Alberto Gómez

Project **46 and 48 Cross Deep Gardens**

Drawing Title Proposed Plans

Scale 1:100/A3 Date December 2024 Drawn EH

Job no. **2409** Dwg no. PL(01)01 Rev no.A

SQUARE ONE ARCHITECTS

9 Milton Road, Hampton, London TW12 2LL T +44 (0)20 3795 4812 | info@squareonearchitects.co.uk

