


# Ground Floor Plan - Proposed

No.14 Vine Road

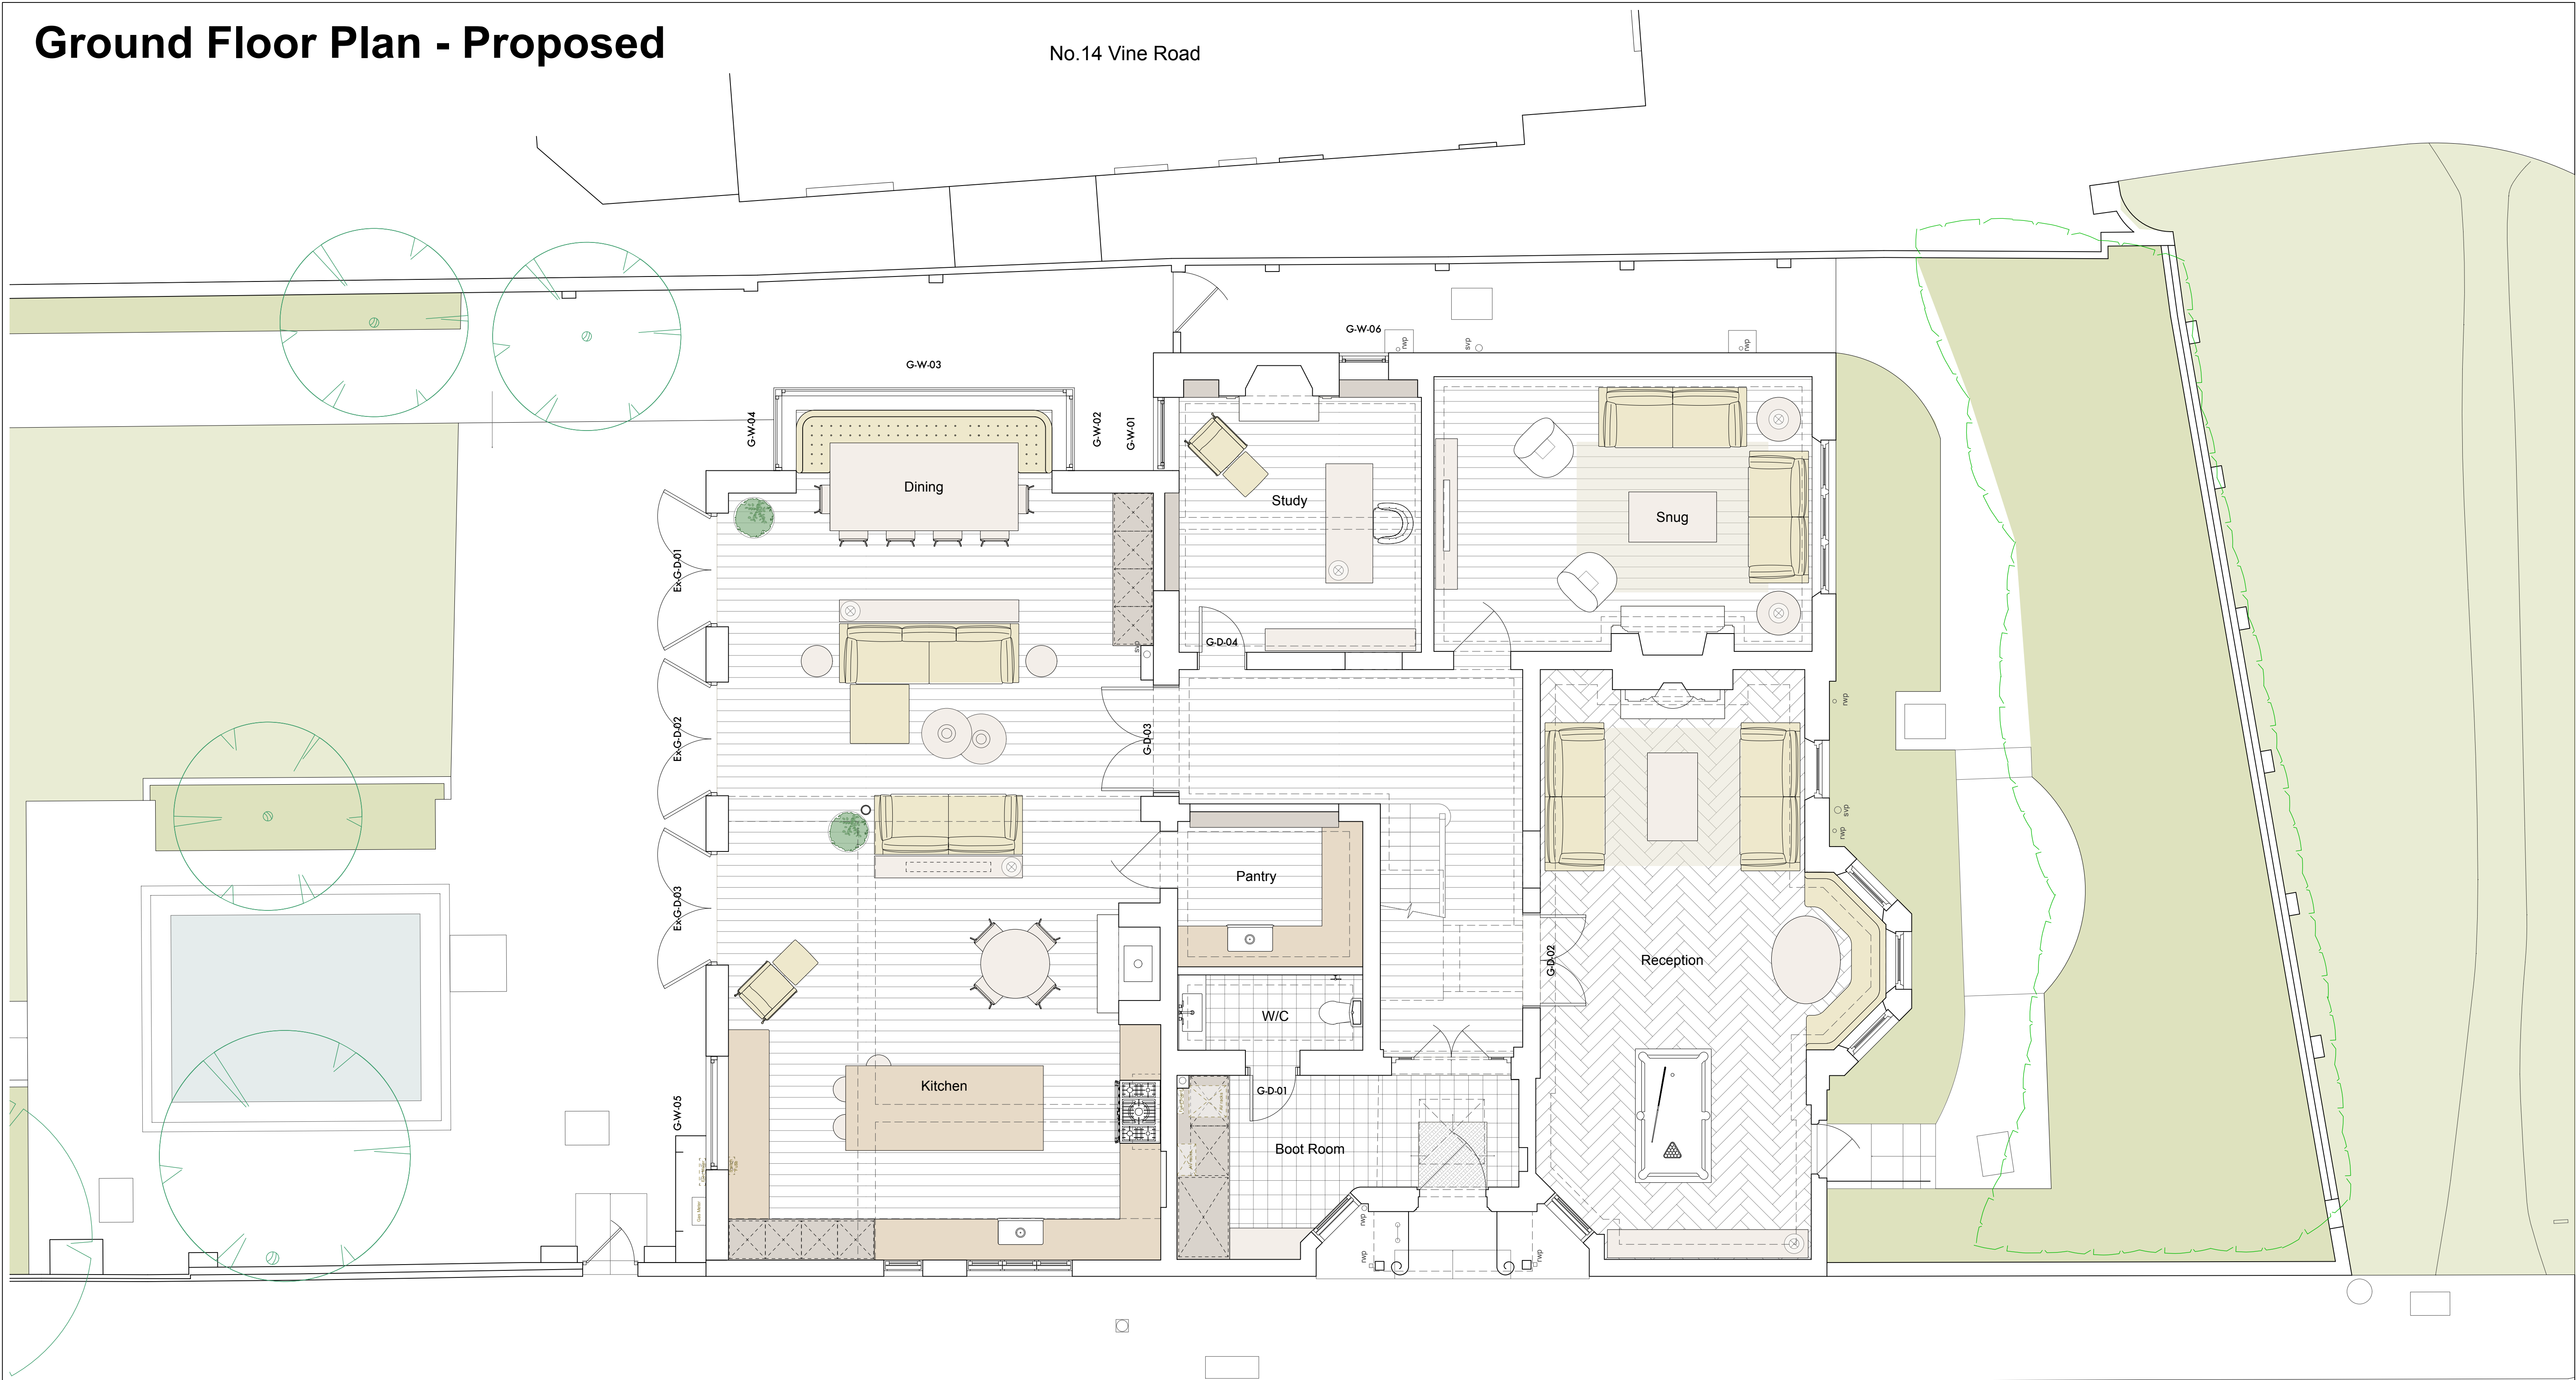

WOODLANDS ROAD

**Undercover**

Undercover Architecture  
 The Studio, Unit 1 Primrose Mews  
 Sharpleshall Street  
 London NW1 8YW  
 T: 020 7388 7698  
 E: info@undercoverarchitecture.com


**COPYRIGHT**  
 This drawing is the copyright of Undercover Architecture Ltd. This drawing or electronic data may not be copied, reproduced or passed on to a third party without the written permission of Undercover Architecture Ltd.

**DRAWING**  
 This is a CAD drawing, under no circumstances shall manual alterations be made. Do not scale this drawing and figured dimensions take preference to scale. Verify and check all dimensions on site.

**DISCLAIMER**  
 The hard copy accompanying the electronic data is the legal transmission of information. The electronic data is issued only for convenience of use. No responsibility for the accuracy or for any consequences resulting from the use or alteration of this information is accepted.

**General Notes:**

**Revisions:**

 

**Project**  
 Thornfield

**Client**  
 Sebastian Franke-Matthecka & Olivia Crawford

**Sheet Title**  
 Ground Floor Plan - Proposed

**Date**  
 21/10/24

**Sheet Number** 301

**Issue** P1

**DWG By:** LW **Control By:** XX

**Scale**  
 1:50@A1 / 1:100@A3

