


Ground Floor Plan - Existing

No.14 Vine Road

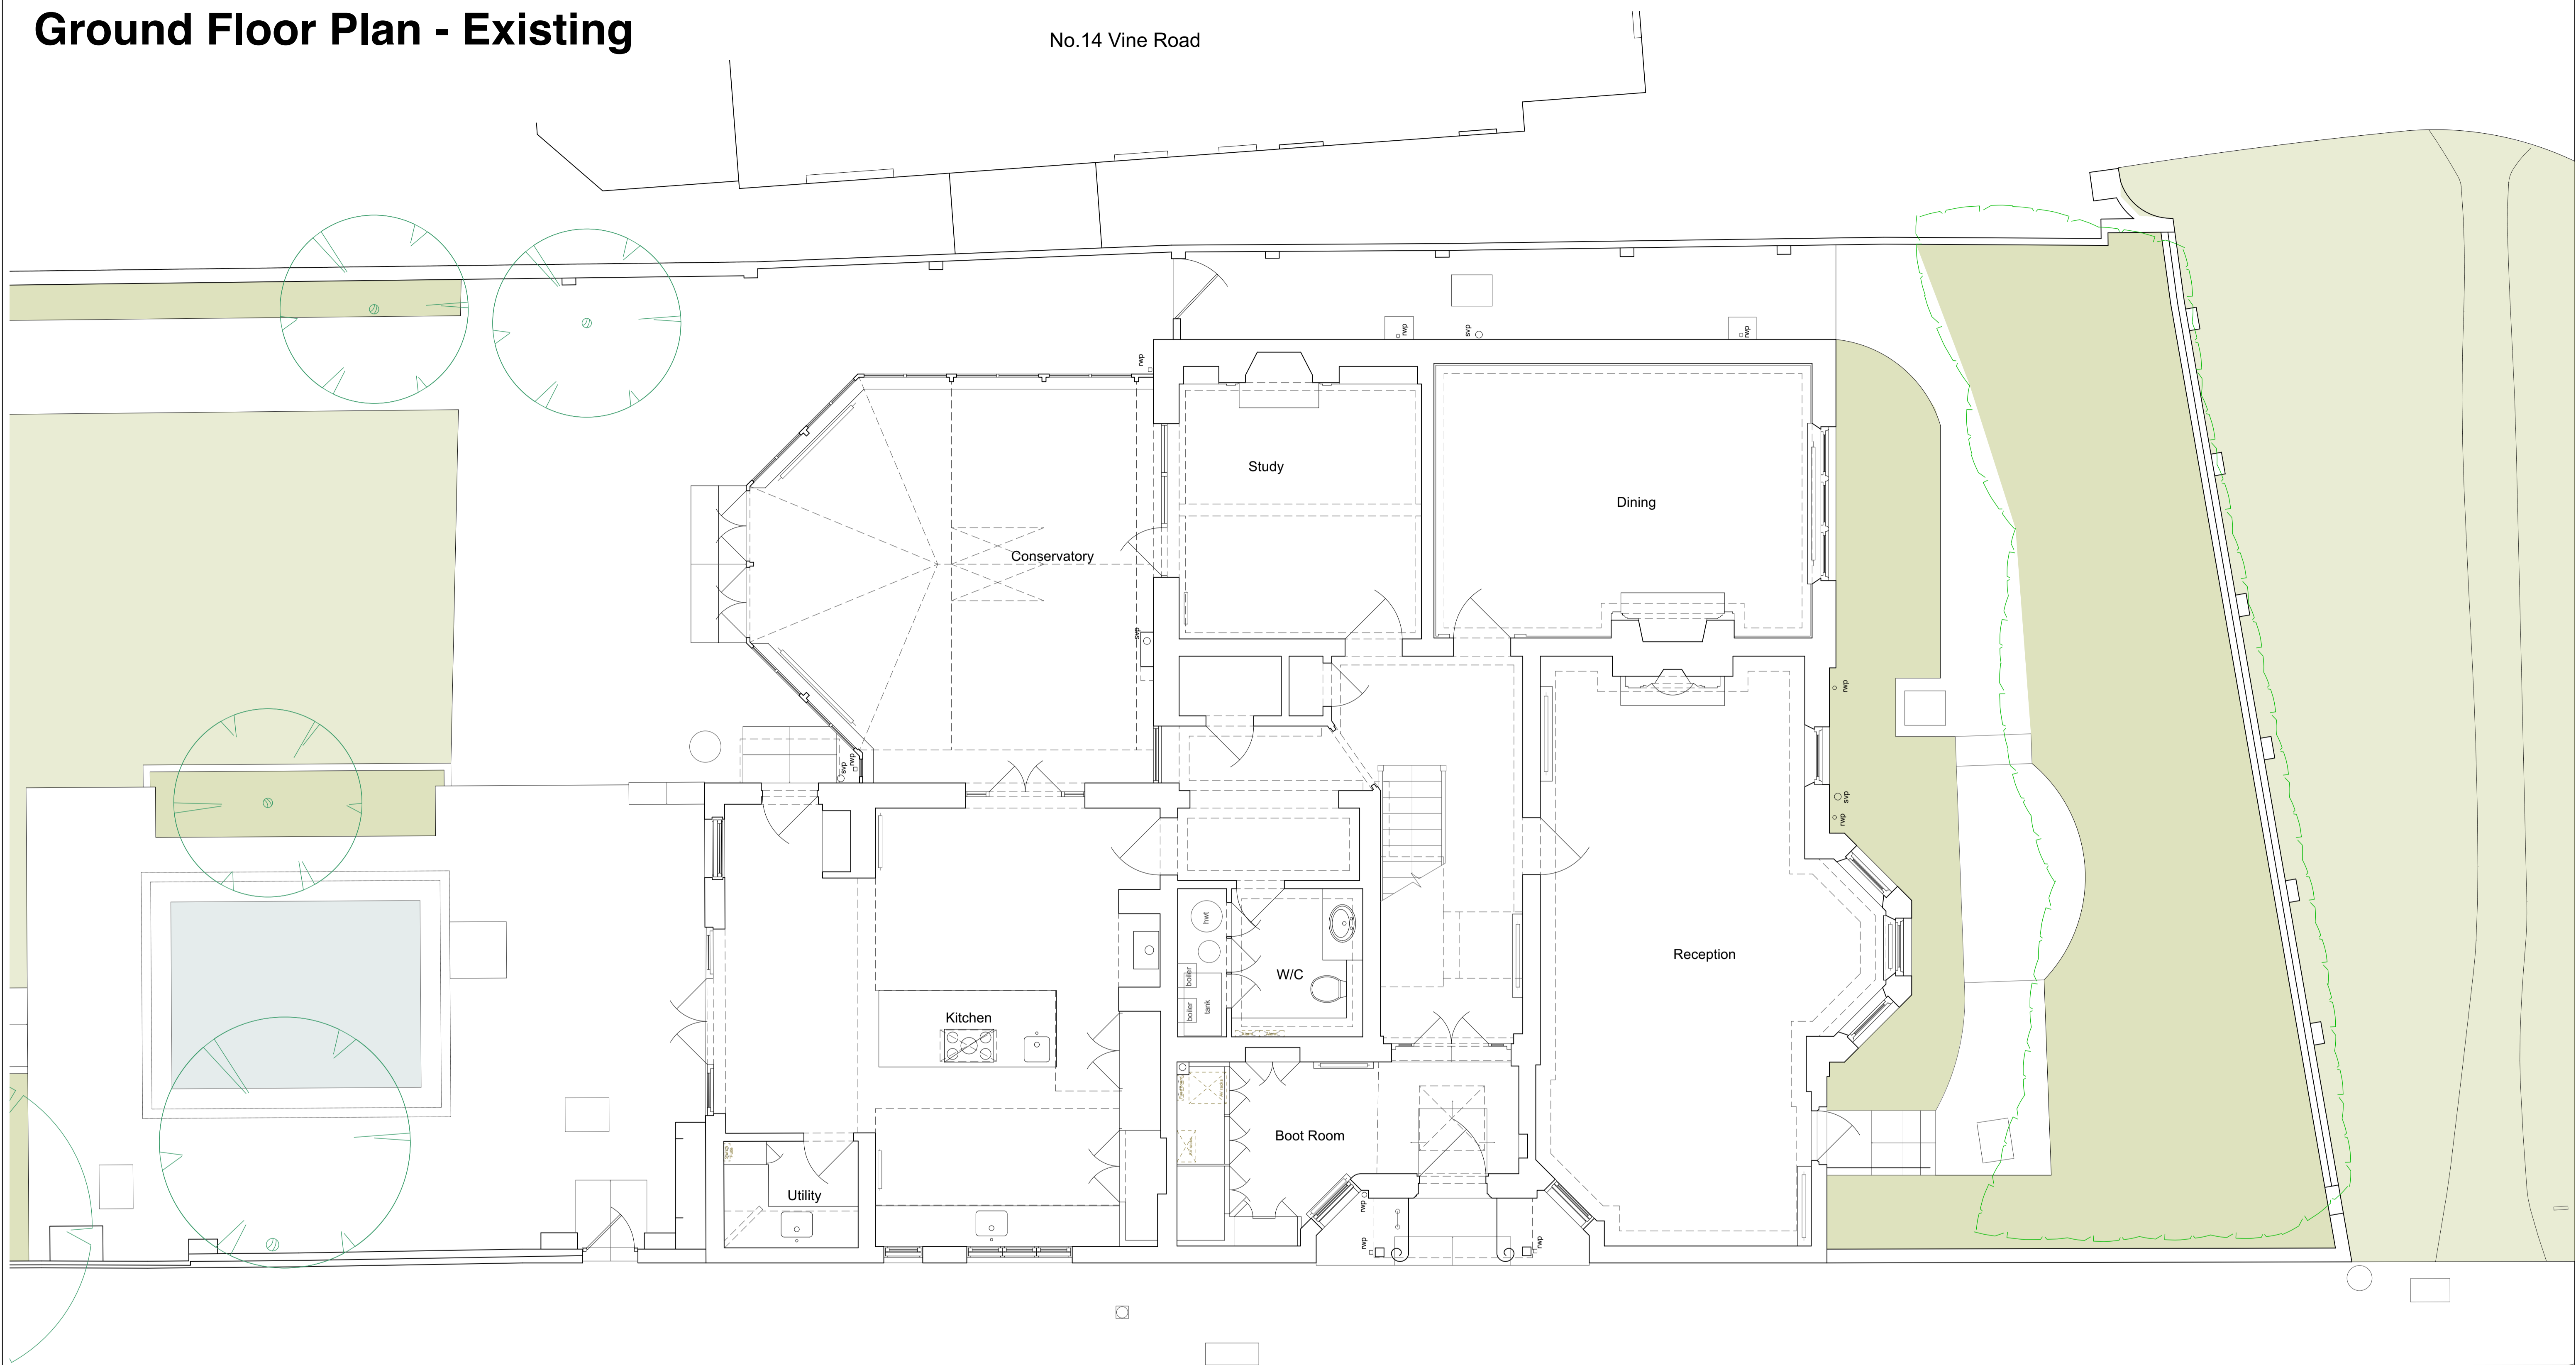

WOODLANDS ROAD

Undercover

Undercover Architecture
 The Studio, Unit 1 Primrose Mews
 Sharpleshall Street
 London NW1 8YW
 T: 020 7388 7698
 E: info@undercoverarchitecture.com


COPYRIGHT
 This drawing is the copyright of Undercover Architecture Ltd. This drawing or electronic data may not be copied, reproduced or passed on to a third party without the written permission of Undercover Architecture Ltd.

DRAWING
 This is a CAD drawing, under no circumstances shall manual alterations be made. Do not scale this drawing and figured dimensions take preference to scale. Verify and check all dimensions on site.

DISCLAIMER
 The hard copy accompanying the electronic data is the legal transmission of information. The electronic data is issued only for convenience of use. No responsibility for the accuracy or for any consequences resulting from the use or alteration of this information is accepted.

General Notes:

Revisions:

 

Project Thornfield	Sheet Number 101
Client Sebastian Franke-Matthecka & Olivia Crawford	Issue P1
Sheet Title Ground Floor Plan - Existing	DWG By: LW Control By: XX
Date 21/10/24	Scale 1:50@A1 / 1:100@A3

