



# Second Floor Plan - Existing

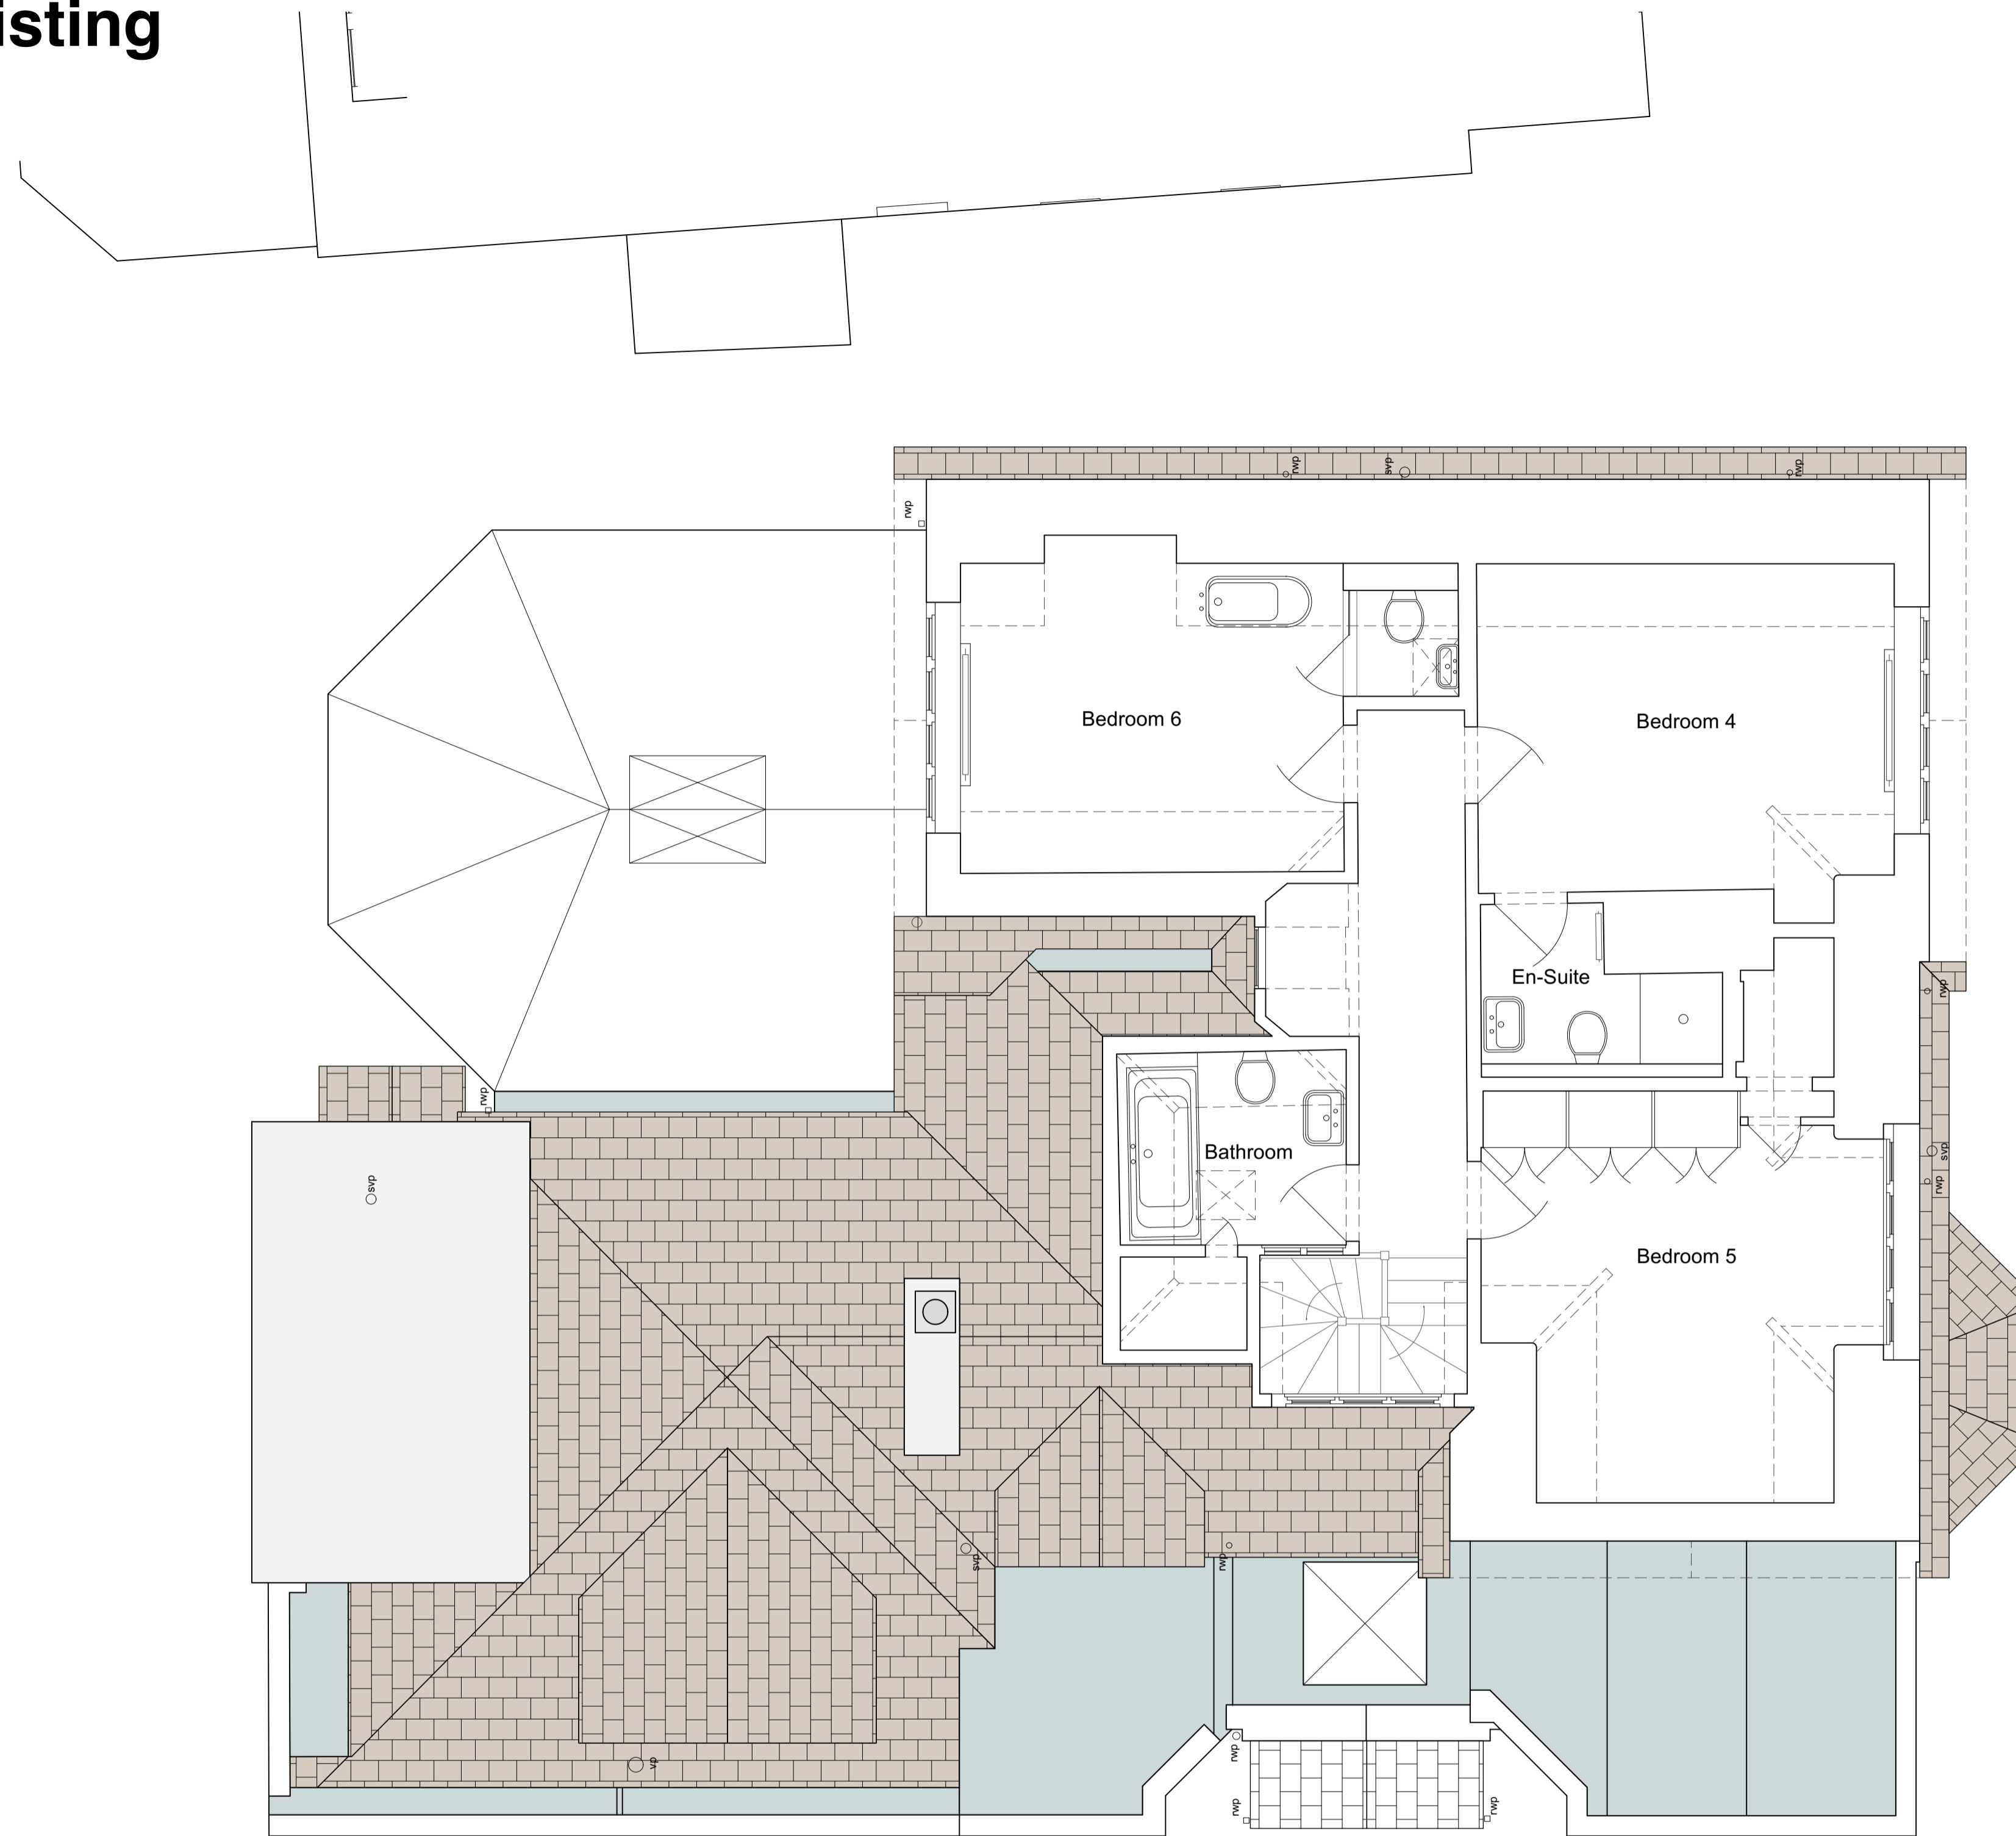

General Notes:

Revisions:

 

<b>Project</b> Thornfield	<b>Sheet Number</b> 103
<b>Client</b> Sebastian Franke-Matthecka & Olivia Crawford	<b>Issue</b> P1
<b>Sheet Title</b> Second Floor Plan - Existing	<b>DWG By:</b> LW
<b>Date</b> 21/10/24	<b>Control By:</b> XX
<b>Scale</b> 1:50@A1 / 1:100@A3	

