



# First Floor Plan - Existing

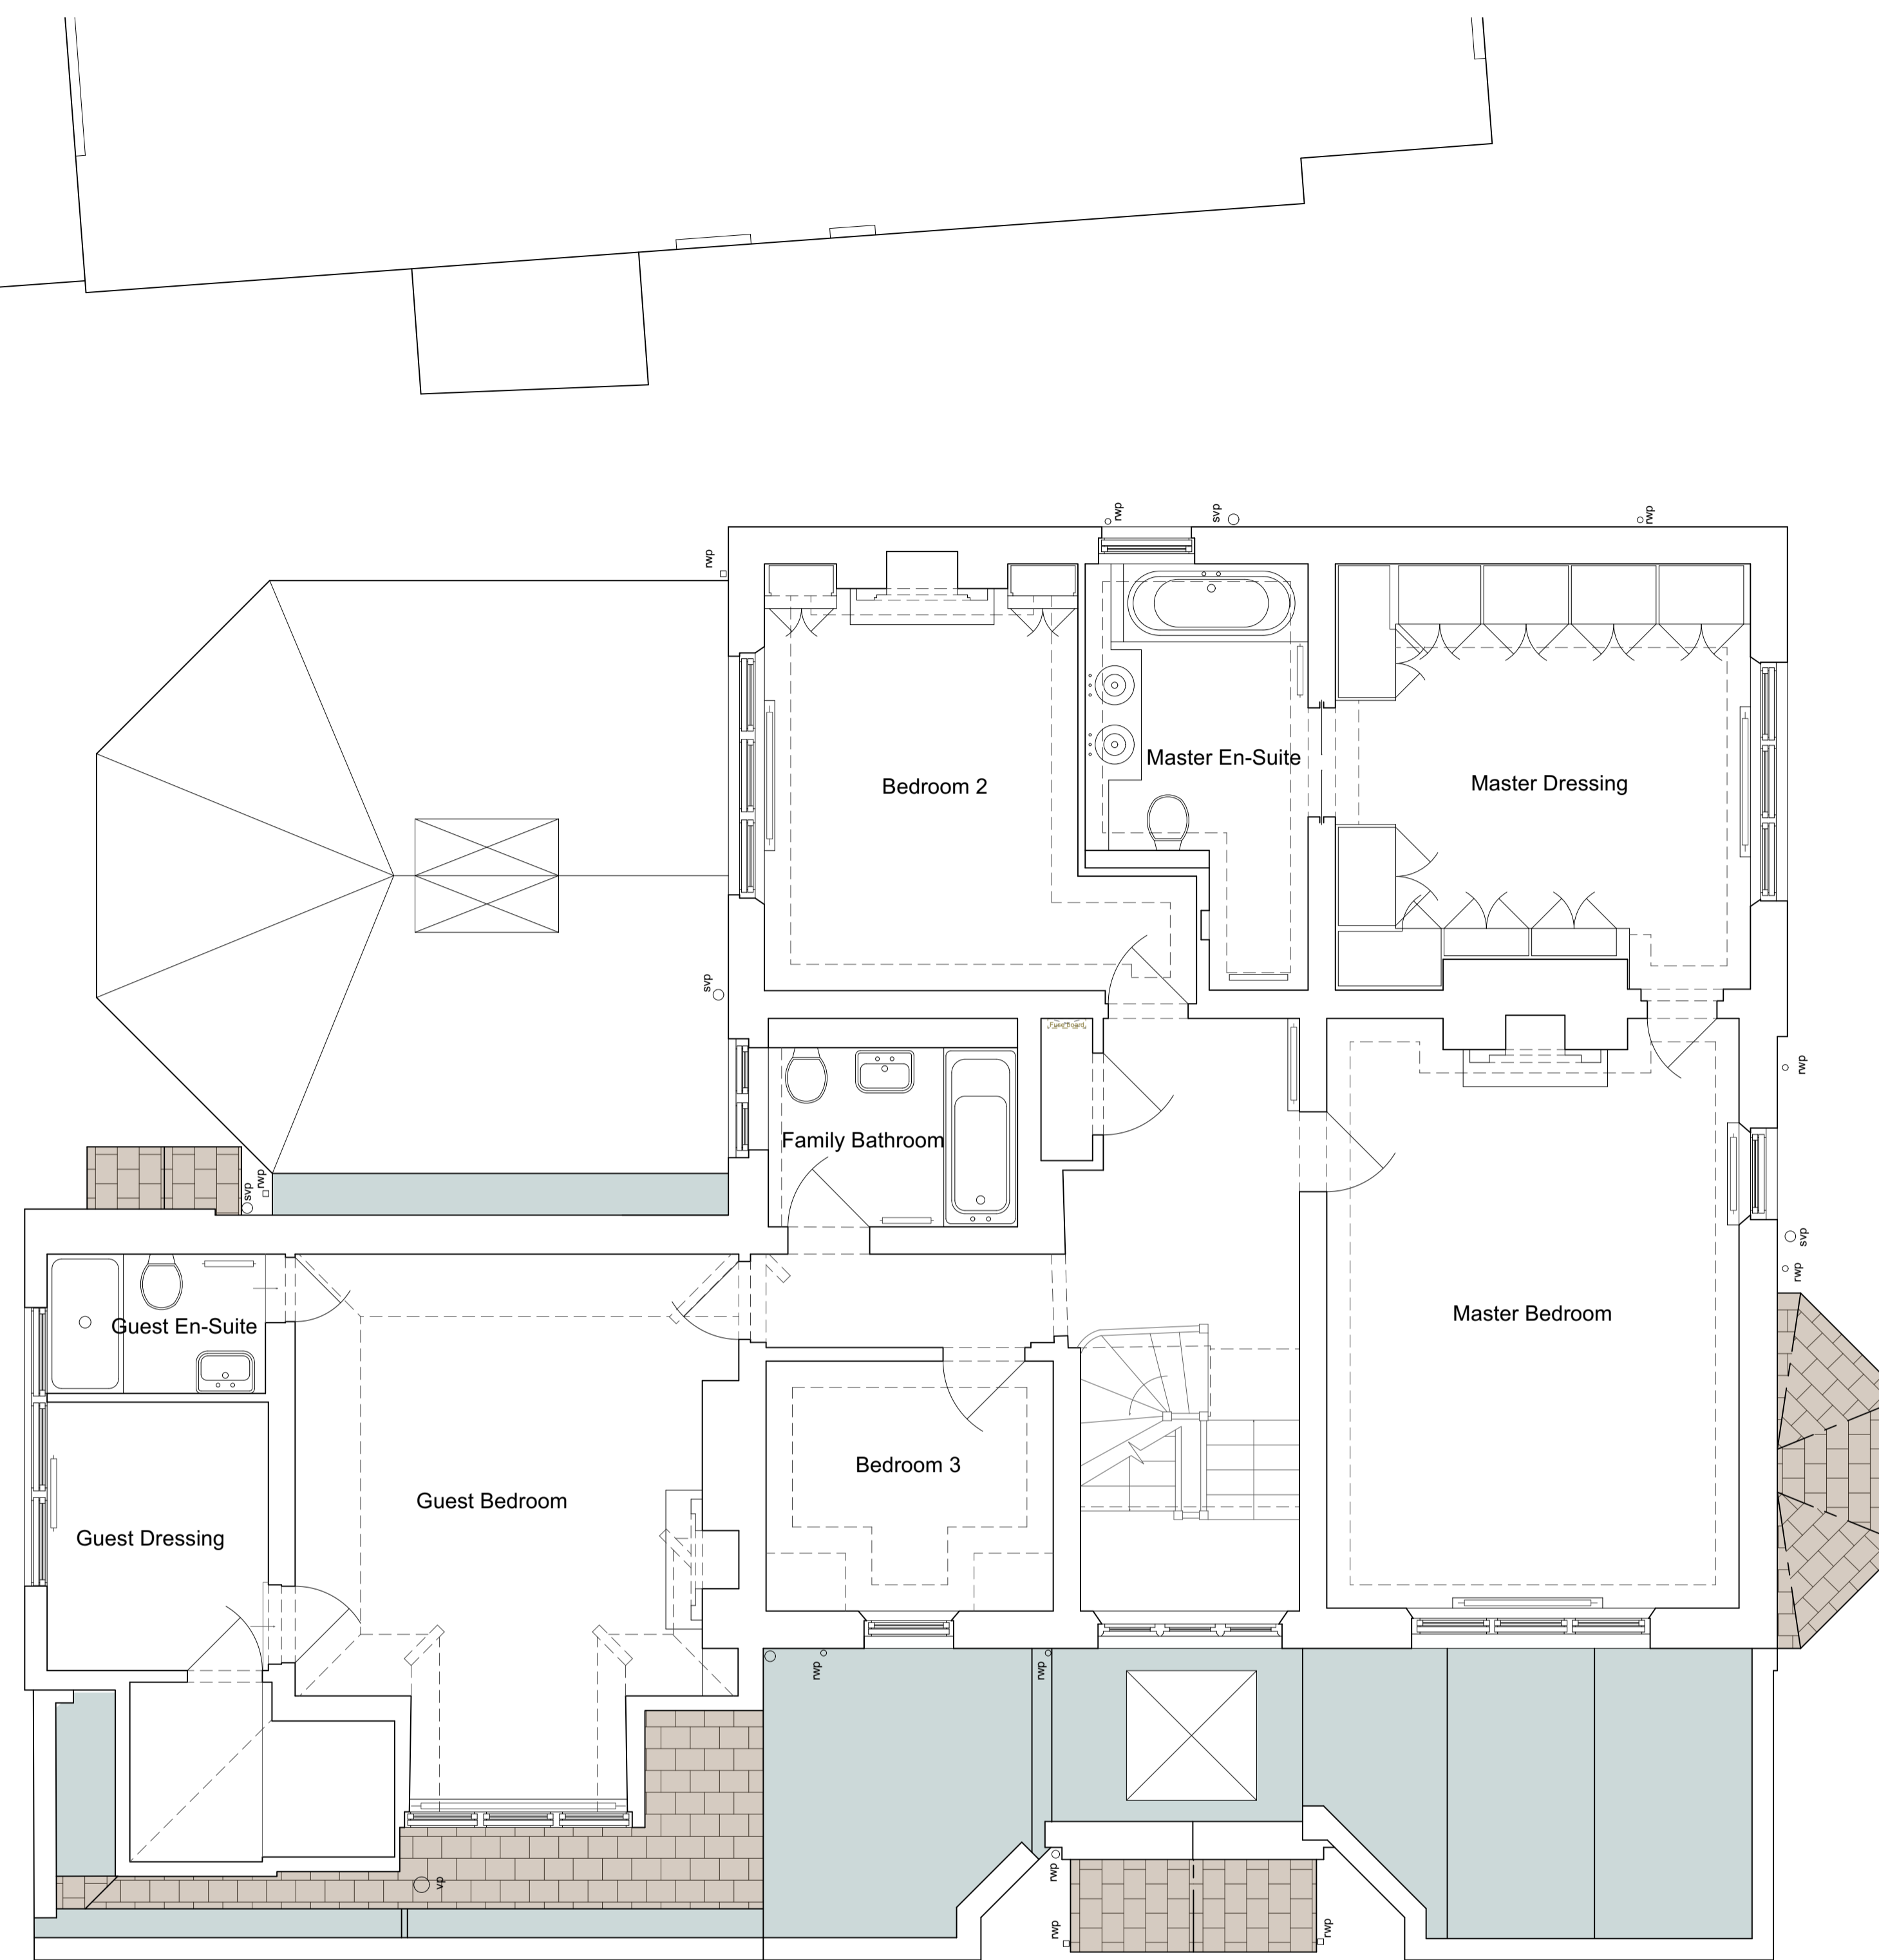

General Notes:

Revisions:

 

|   |                                    |                       |
|---|------------------------------------|-----------------------|
| <b>Project</b><br>Thornfield                                  | <b>Sheet Number</b> 102            |                       |
| <b>Client</b><br>Sebastian Franke-Matthecka & Olivia Crawford | <b>Issue</b> P1                    |                       |
| <b>Sheet Title</b><br>First Floor Plan - Existing             | <b>DWG By:</b> LW                  | <b>Control By:</b> XX |
| <b>Date</b><br>21/10/24                                       | <b>Scale</b><br>1:50@A1 / 1:100@A3 |                       |

