


EXISTING SIDE ELEVATION  
SCALE 1:100

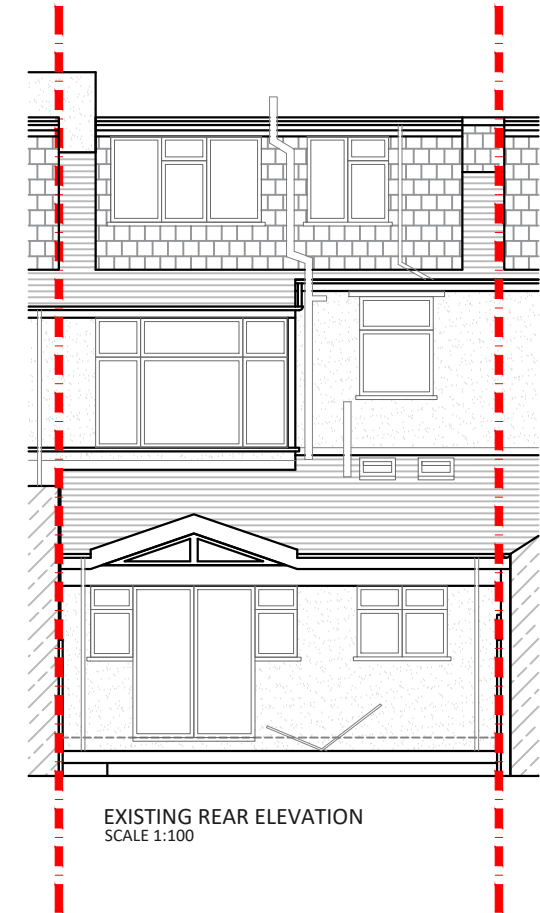

EXISTING REAR ELEVATION  
SCALE 1:100

**Project Address**  
89 Heathfield South, TW2 7SR

**Client**  
Attila Hajos

**Drawing Title**  
Existing Elevations

**Drawn**  
SD

**Checked**  
DA

**Approved**  
DA

**Disclaimer**

Drawings to be read in conjunction with the relevant drawing and specification. Figured dimensions only. Dimensions should not be relied upon for the purposes of ordering material or placing sub-contractor orders. Third parties to take their own site measurements. Site boundaries are indicative only and are subject to confirmation with land registry. A party wall surveyor should be consulted to ascertain whether adjoining owners are notifiable. On planning drawings, all structural beams, openings, lintels and any other bearings are indicative and are subject to review from a structural engineer. All drawings are subject to onsite inspection.

**Drawing No**  
SP - 02

**Date Issued**  
16/12/2024

**Revision**

**Notes**

**North**



**designteam**

Phone: 0207 495 6561  
Email: hello@designteam.co.uk  
Office: 342 Clapham Rd, SW9 9AJ  
Online: www.designteam.co.uk