


PROPOSED SIDE ELEVATION
SCALE 1:100

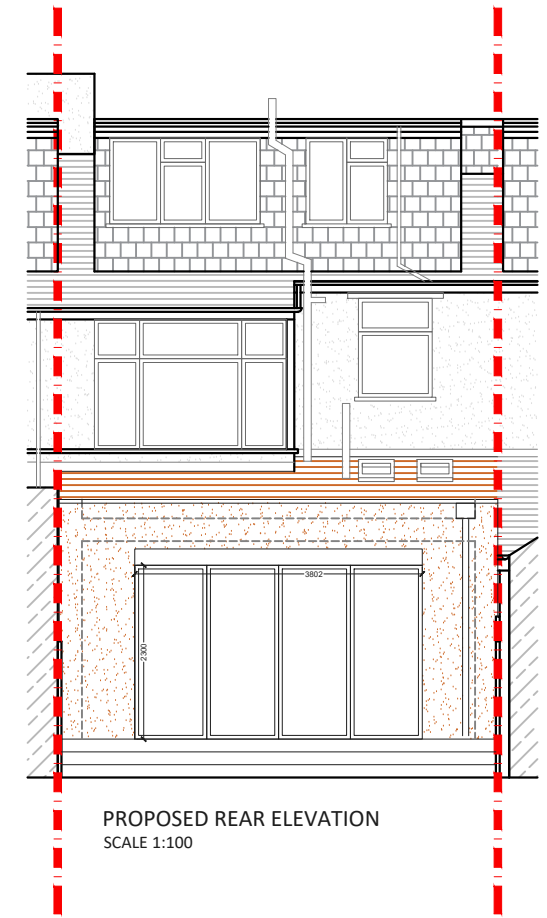

PROPOSED REAR ELEVATION
SCALE 1:100

Project Address
89 Heathfield South, TW2 7SR

Client
Attila Hajos

Drawing Title
Proposed Elevations

Drawn
SD

Checked
DA

Approved
DA

Disclaimer

Drawings to be read in conjunction with the relevant drawing and specification. Figured dimensions only. Dimensions should not be relied upon for the purposes of ordering material or placing sub-contractor orders. Third parties to take their own site measurements. Site boundaries are indicative only and are subject to confirmation with land registry. A party wall surveyor should be consulted to ascertain whether adjoining owners are notifiable. On planning drawings, all structural beams, openings, lintels and any other bearings are indicative and are subject to review from a structural engineer. All drawings are subject to onsite inspection.

Drawing No
SP - 04

Date Issued
16/12/2024

Revision

Notes

North



designteam

Phone 0207 495 6561 Email hello@designteam.co.uk
Office 342 Clapham Rd, SW9 9AJ
Online www.designteam.co.uk