



Existing Ground Floor Plan

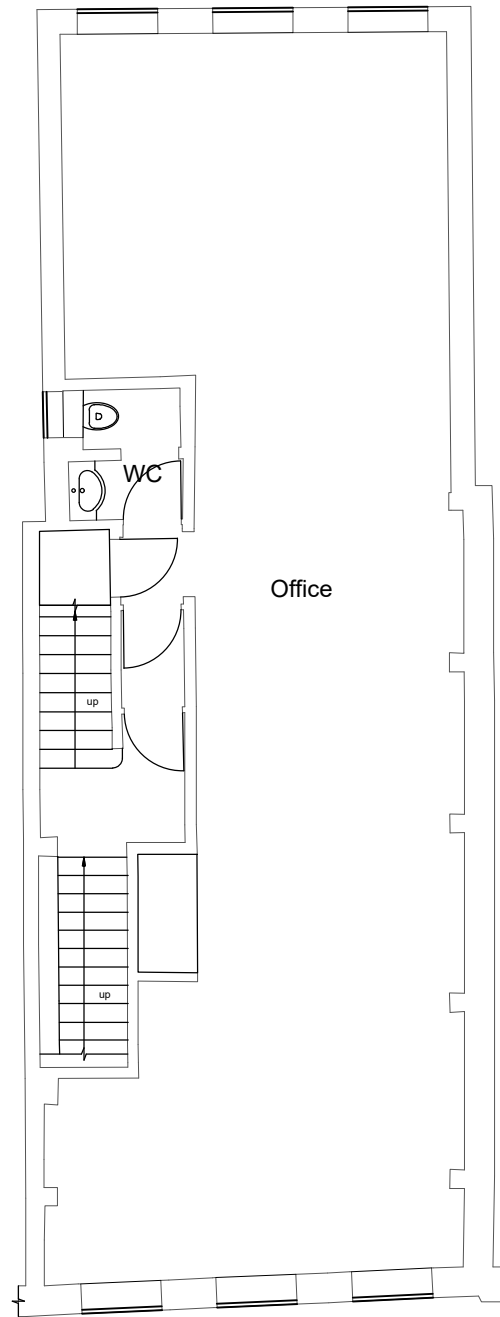

Existing First Floor Plan

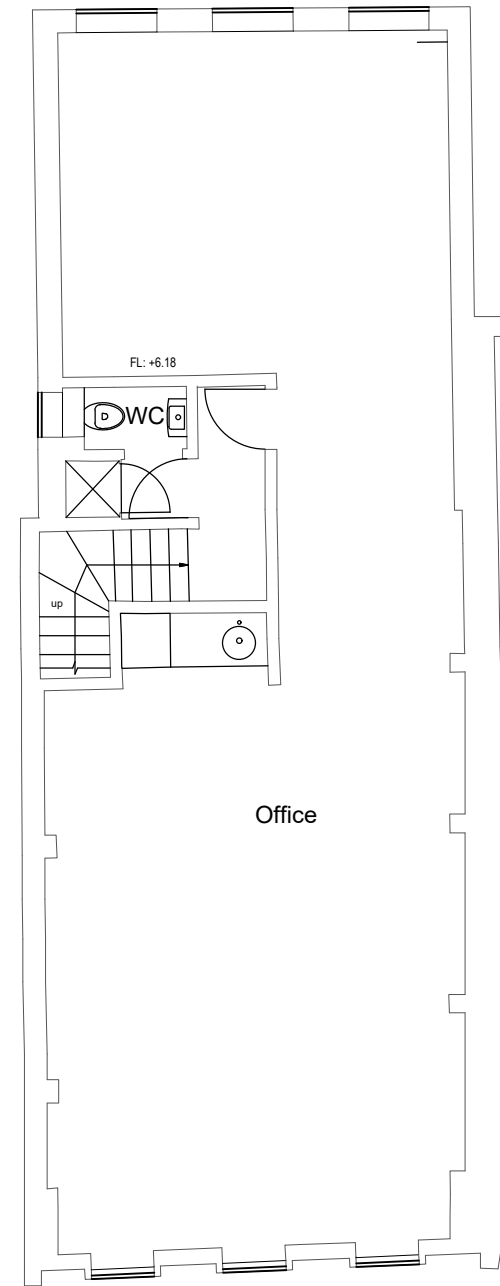

Existing Second Floor Plan

Rev	Date	Description

Fluent
ARCHITECTURAL DESIGN SERVICES

FLUENT
ARCHITECTURAL DESIGN SERVICES
69-71 WINDMILL ROAD, SUNBURY,
MIDDLESEX, TW16 7DT
TEL: 0800 0438838
E-MAIL: INFO@FLUENT-ADS.CO.UK
WEB: FLUENT-ADS.CO.UK

20 Church Street, Twickenham

Existing Floor Plan

1:100 @ A3 0 1 2 3

Scale 1:100 @ A3	Dwg No. FLU.2283.02
Date 11.10.24	Rev
Drawn N.Millin	