




Existing Front Elevation

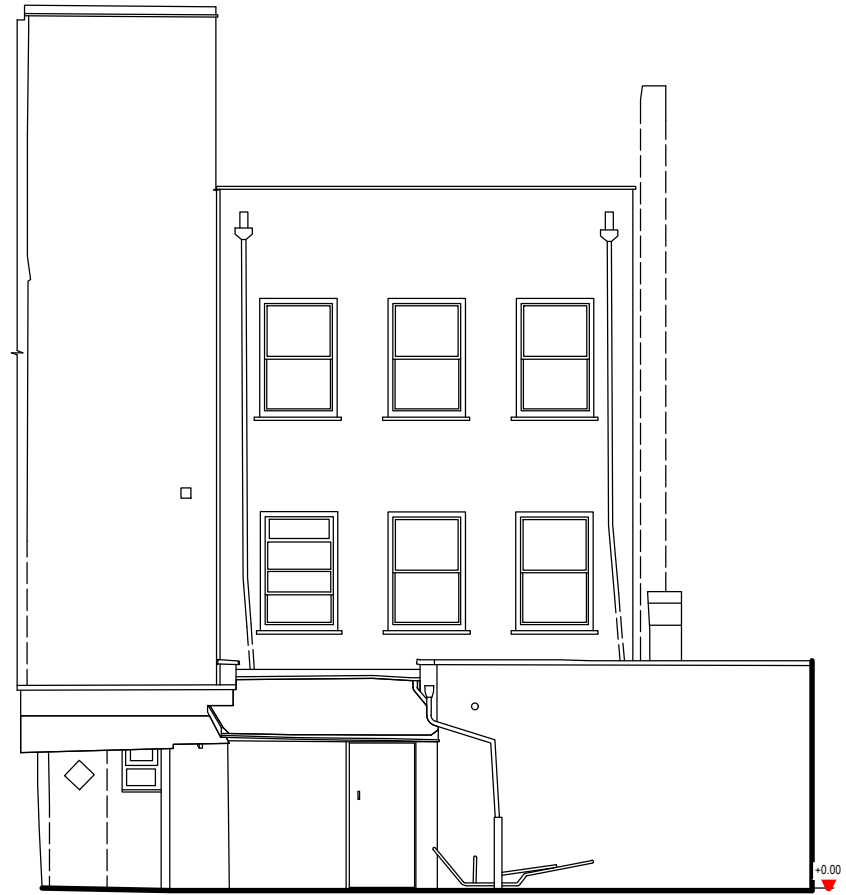

Existing Rear Elevation

Rev	Date	Description

Fluent
ARCHITECTURAL DESIGN SERVICES

FLUENT
ARCHITECTURAL DESIGN SERVICES
69-71 WINDMILL ROAD, SUNBURY,
MIDDLESEX, TW16 7DT
TEL: 0800 0438838
E-MAIL: INFO@FLUENT-ADS.CO.UK
WEB: FLUENT-ADS.CO.UK

20 Church Street, Twickenham

Existing Elevations

1 : 100 @ A3

Scale 1:100 @ A3	Dwg No. FLU.2283.03
Date 11.10.24	Rev
Drawn N.Millin	