





FRONT ELEVATION

Proposed extension to be built using facing brick to match existing house
New timber casement window to match existing house
Extension height 2m

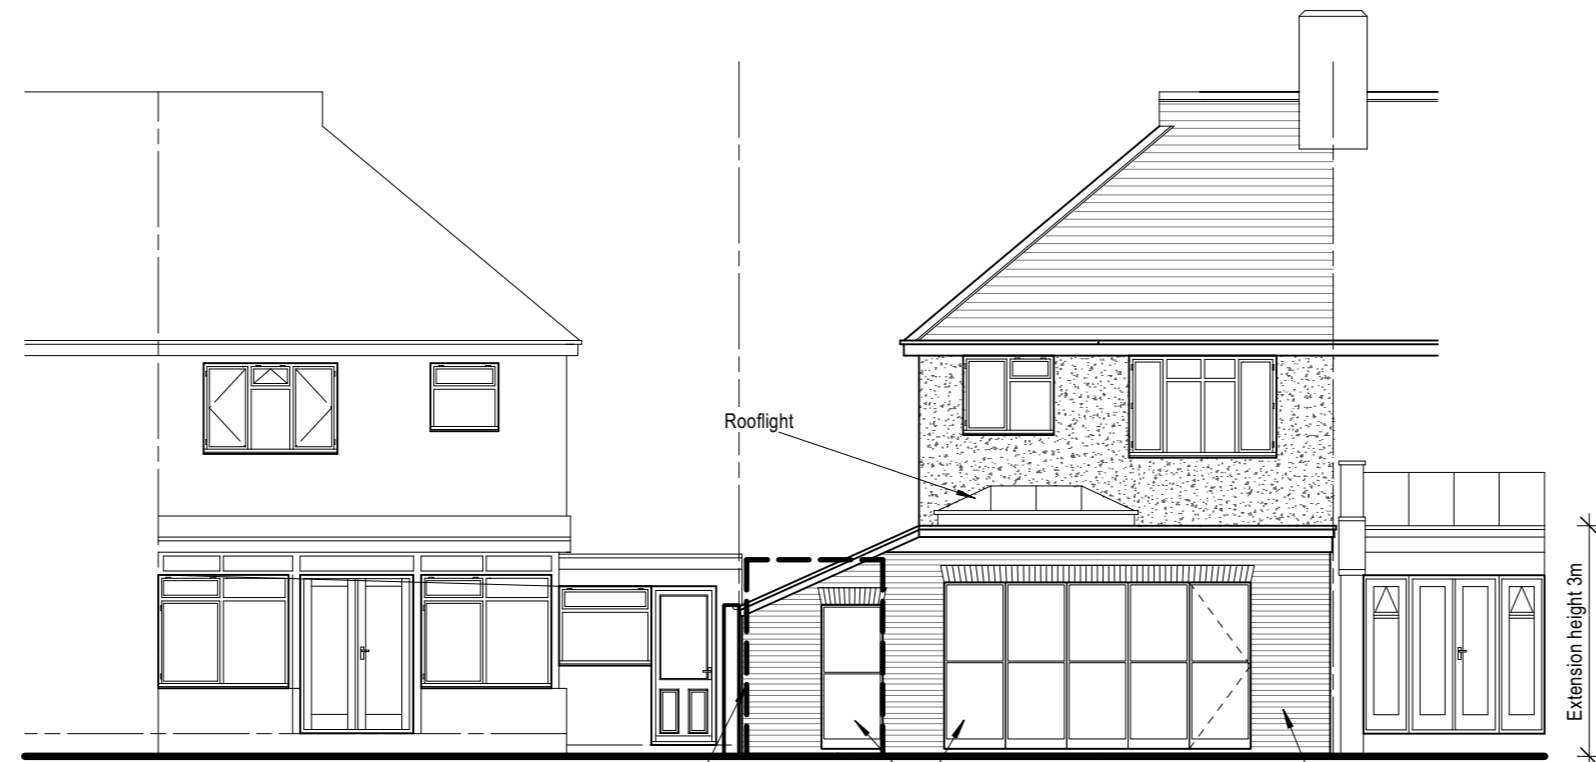


REAR ELEVATION

Fully glazed sunroom to rear of house at No. 32 Hospital Bridge Road
Dashed line indicates existing brick outbuilding 2.2m tall to be demolished
Metal frame Crittall style glass doors
Proposed extension to be built using facing brick to match existing house
Rooflight
Extension height 3m

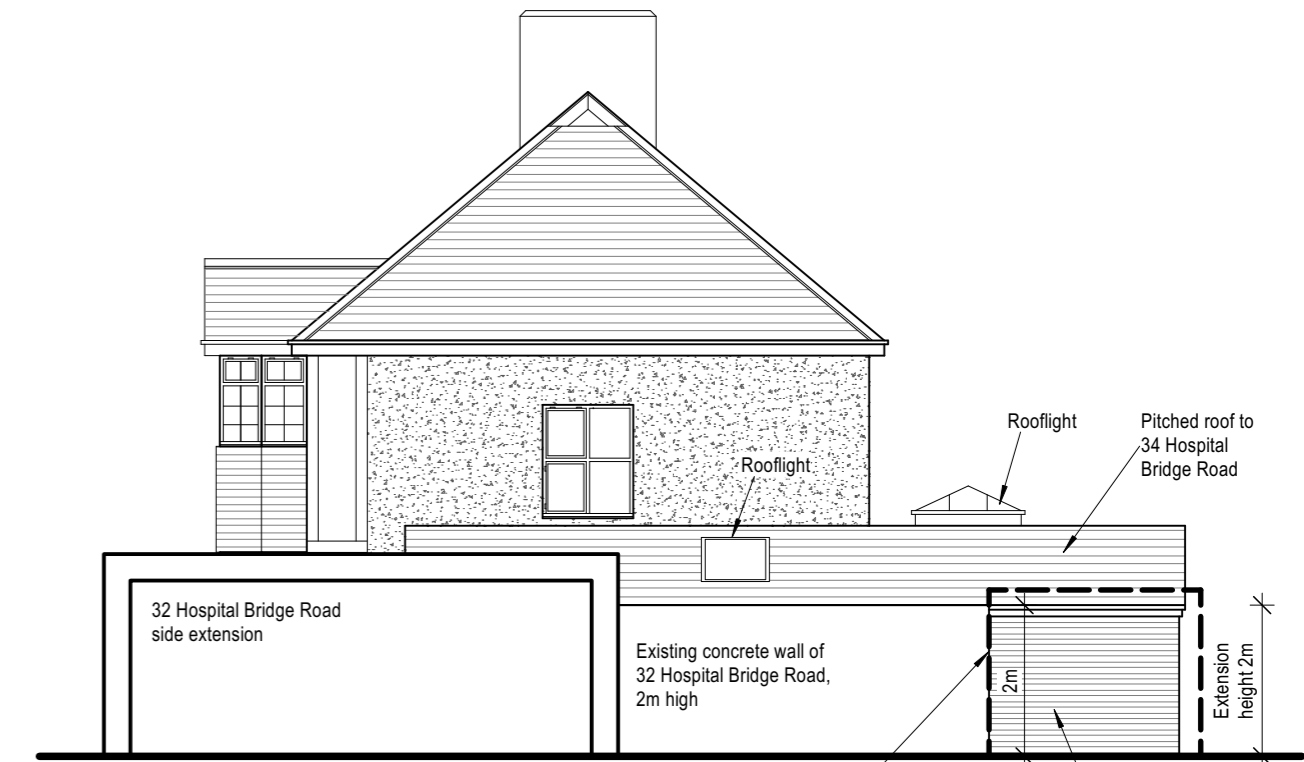


SIDE ELEVATION

32 Hospital Bridge Road side extension
Existing concrete wall of 32 Hospital Bridge Road, 2m high
Dotted line shows existing 2.2m tall brick outbuilding to be demolished
Proposed extension to be built using facing brick to match existing house
Rooflight
Pitched roof to 34 Hospital Bridge Road
Extension height 2m

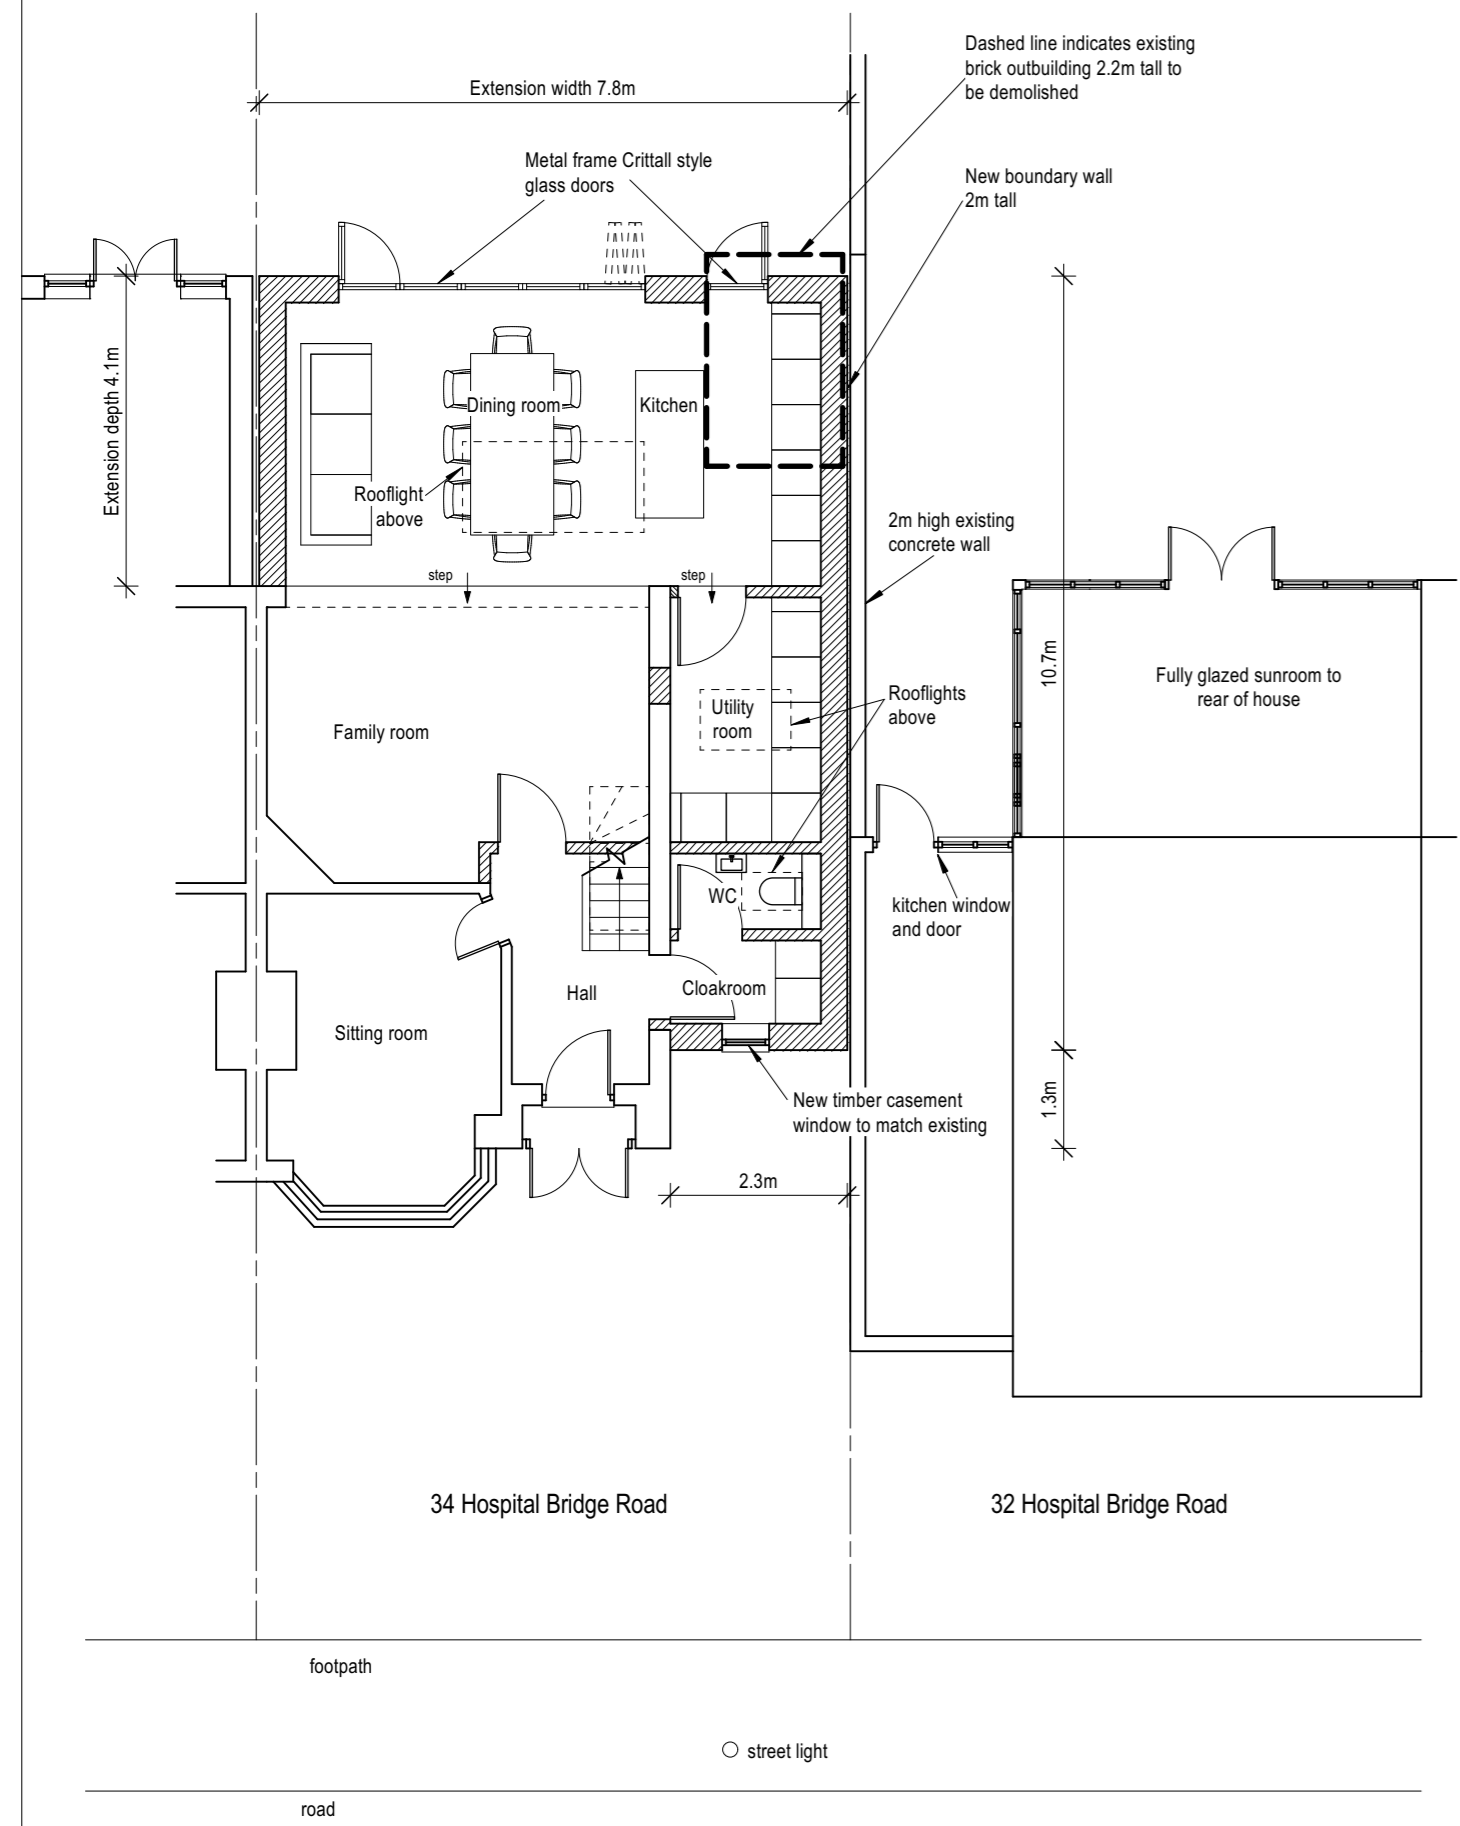


GROUND FLOOR PLAN

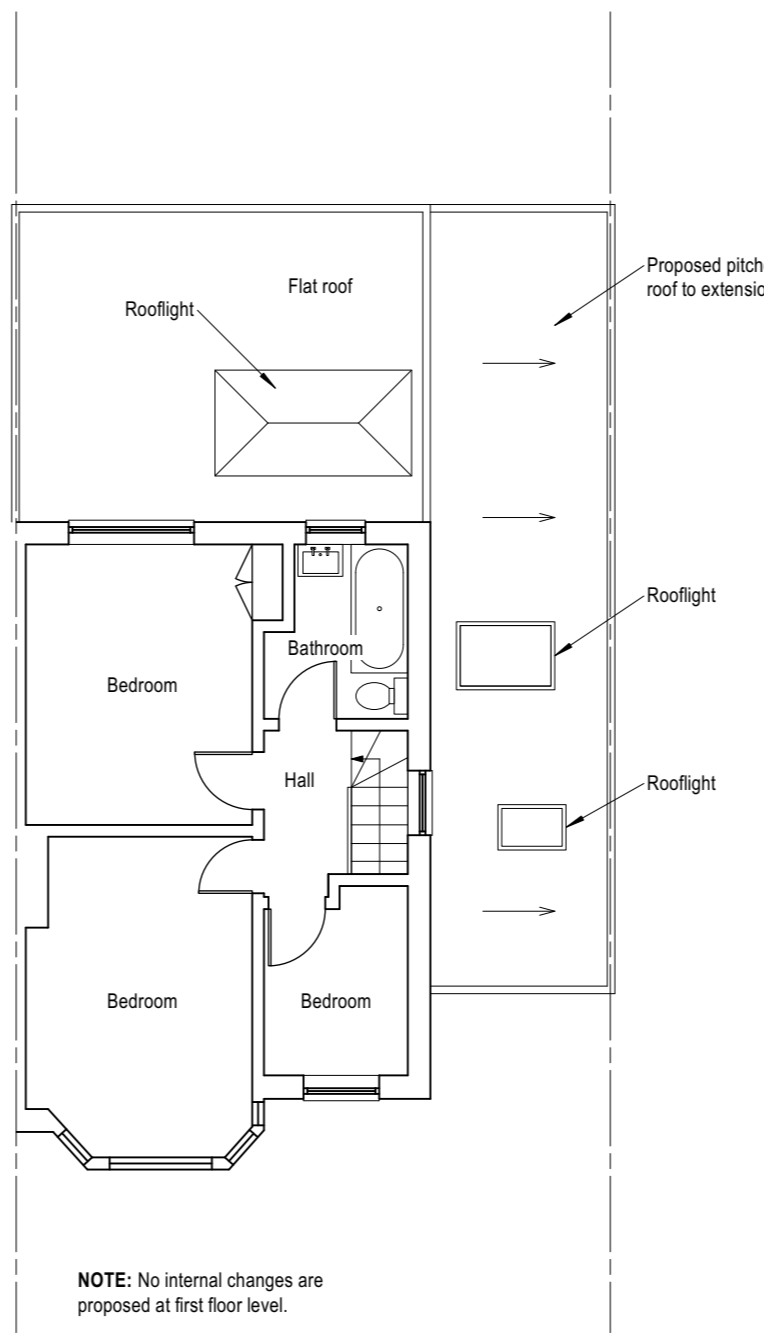


FIRST FLOOR PLAN

NOTE: No internal changes are proposed at first floor level.

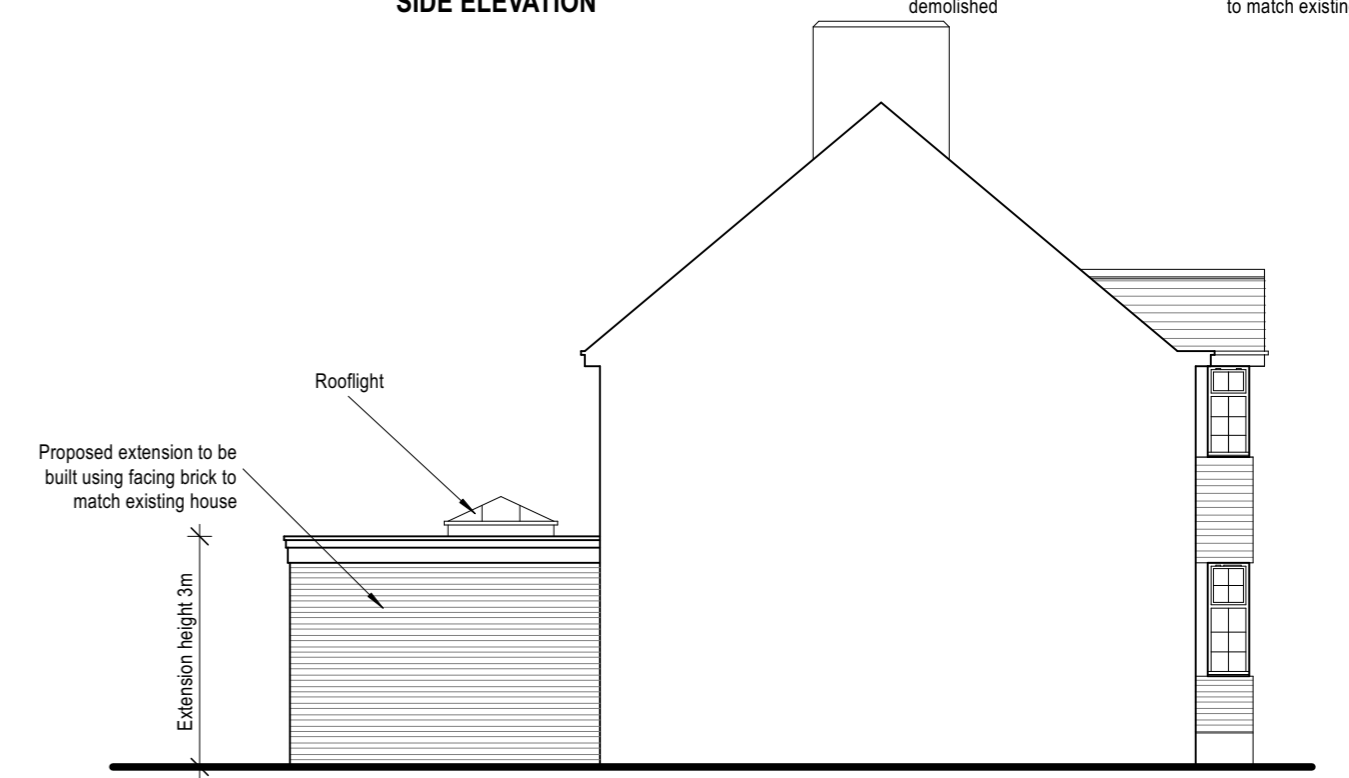


SIDE ELEVATION

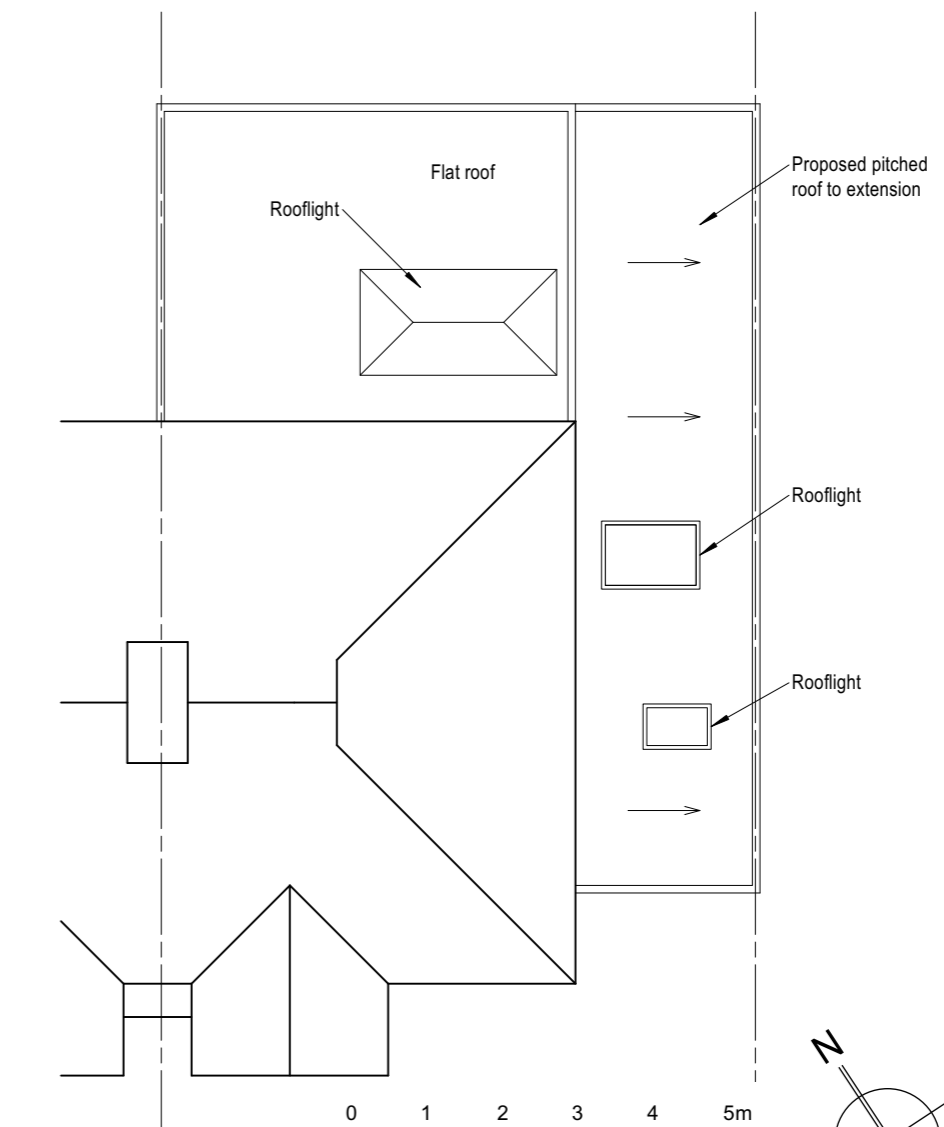

ROOF PLAN

0 1 2 3 4 5m
SCALE - METRES

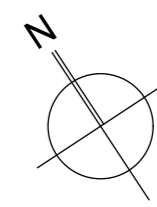

Client IVANKA AND PETAR STANCHEVA	
Job Title 34 HOSPITAL BRIDGE ROAD TWICKENHAM TW2 5UJ	
Drawing Title PROPOSED PLANS AND ELEVATIONS	
Scale 1:100 @ A2	
Date 18.12.2024	Drawn by JS
Drg No. 0647(01)02	Rev. E