

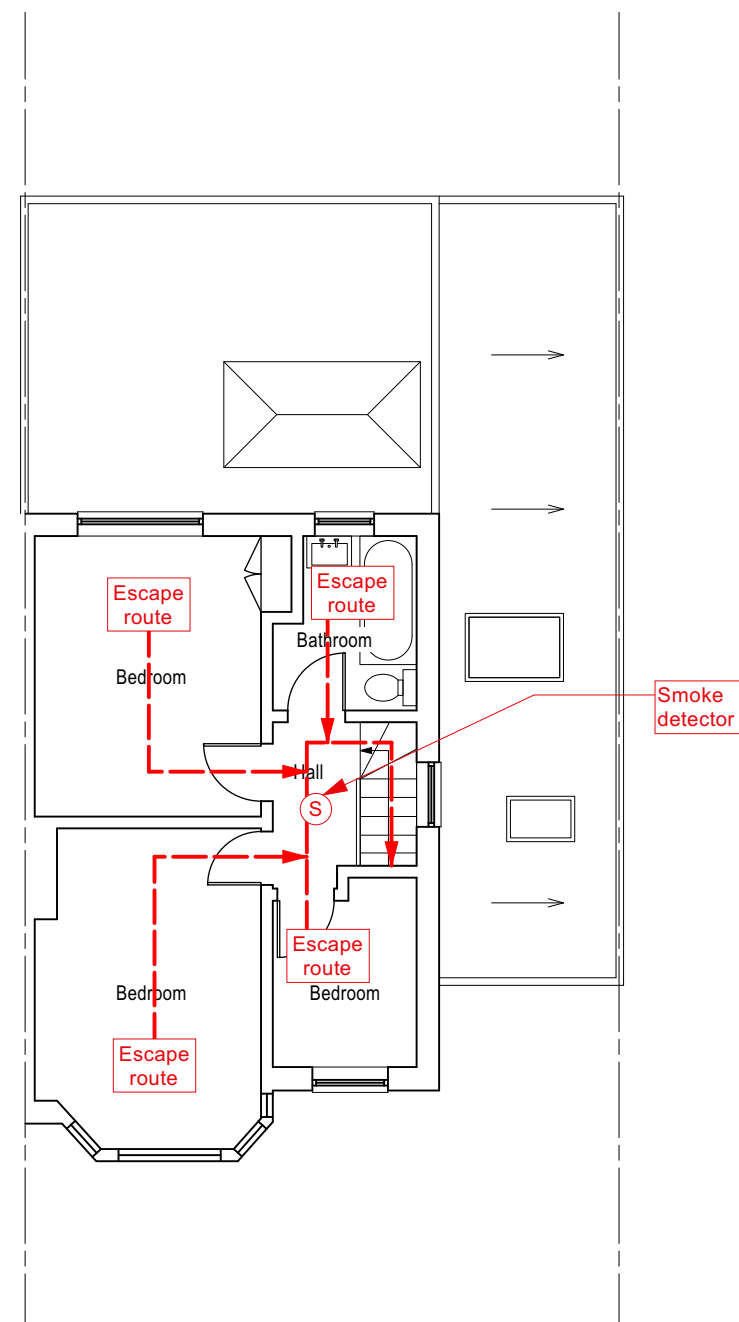


GROUND FLOOR PLAN

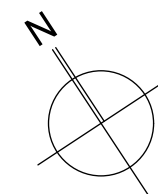

FIRST FLOOR PLAN

 

Client IVANKA AND PETAR STANCHEVA	
Job Title 34 HOSPITAL BRIDGE ROAD TWICKENHAM TW2 5UJ	
Drawing Title PROPOSED FIRE SAFETY STRATEGY PLANS	
Scale 1:100 @ A3	
Date 18.12.2024	Drawn by JS
Drg No. 0647(01)03	Rev. D