


SITE PLAN - SCALE 1:500 @ A3

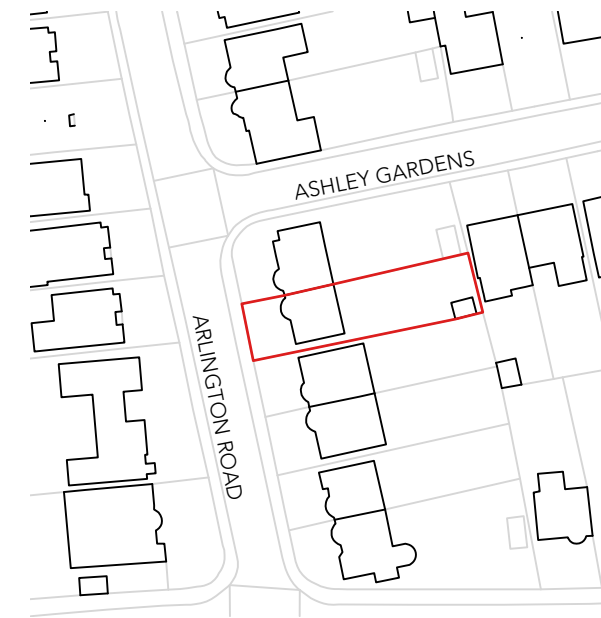

LOCATION PLAN - SCALE 1:1250 @ A3



Ditton Garages,  
Thames Ditton,  
Surrey,  
KT7 0UL  
[www.thamesdesignandbuild.com](http://www.thamesdesignandbuild.com)  
0207 998 7820



Rev	Date	Changes	By	Checked	Issued For

Site:	11 Arlington Road		
Project:	Single Storey Rear		
Dwg Title:	Existing Site and Location Plan		
Client:	Nick and Louise Wood		
Scale:	1:500@A3	Date:	15/03/2024
Dwg No:	TDB-235-EX-00	Status:	Feasibility