






Front Elevation A

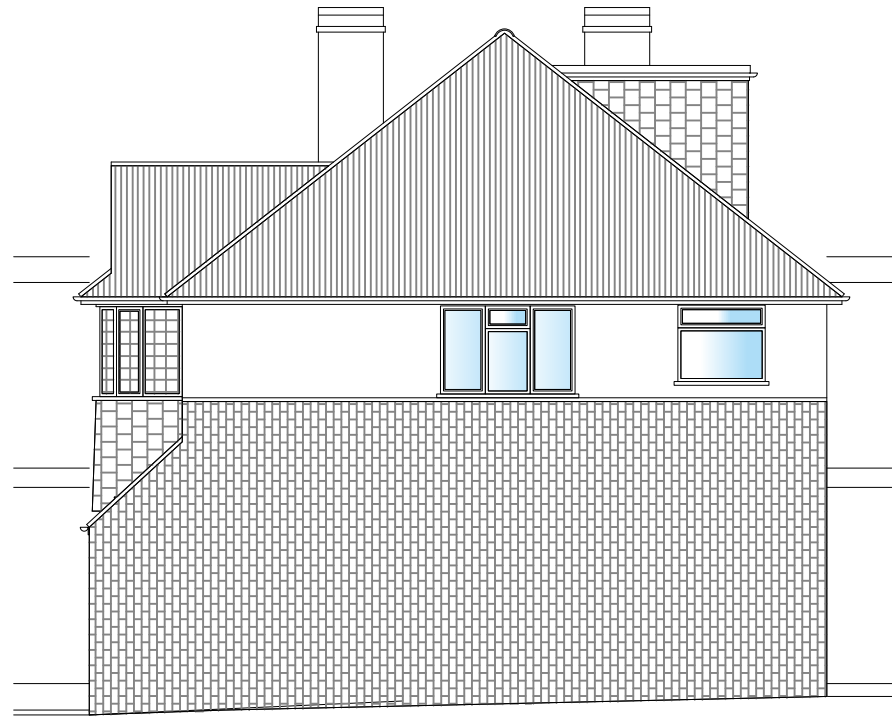

Side Elevation B

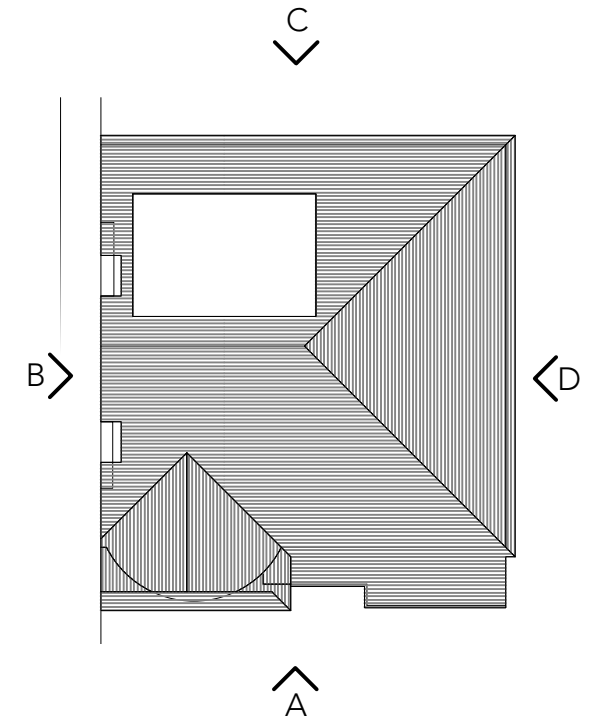

Rear Elevation C

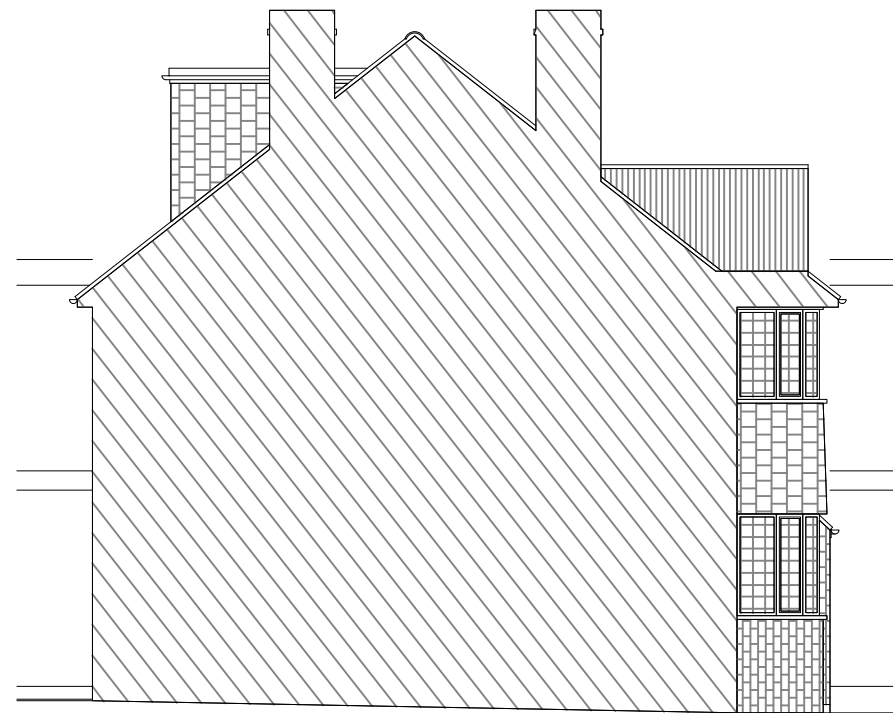

Side Elevation D



Ditton Garages,
Thames Ditton,
Surrey,
KT7 0UL
www.thamesdesignandbuild.com
0207 998 7820



Scale 1:100
m 0 1 2 3 4 5

Rev	Date	Changes	By	Checked	Issued For

Site:	11 Arlington Road		
Project:	Single Storey Rear		
Dwg Title:	Existing Elevations		
Client:	Nick and Louise Wood		
Scale:	1:100@A3	Date:	15/03/2024
Dwg No:	TDB-235-EX-10	Status:	Feasibility