



1) PROPOSED LOFT CONVERSION IN SIMILAR MATERIALS TO EXISTING ROOF (ARTIFICIAL SLATE)
 2) FACE OF DORMERS SET IN MIN 200MM FROM EAVES

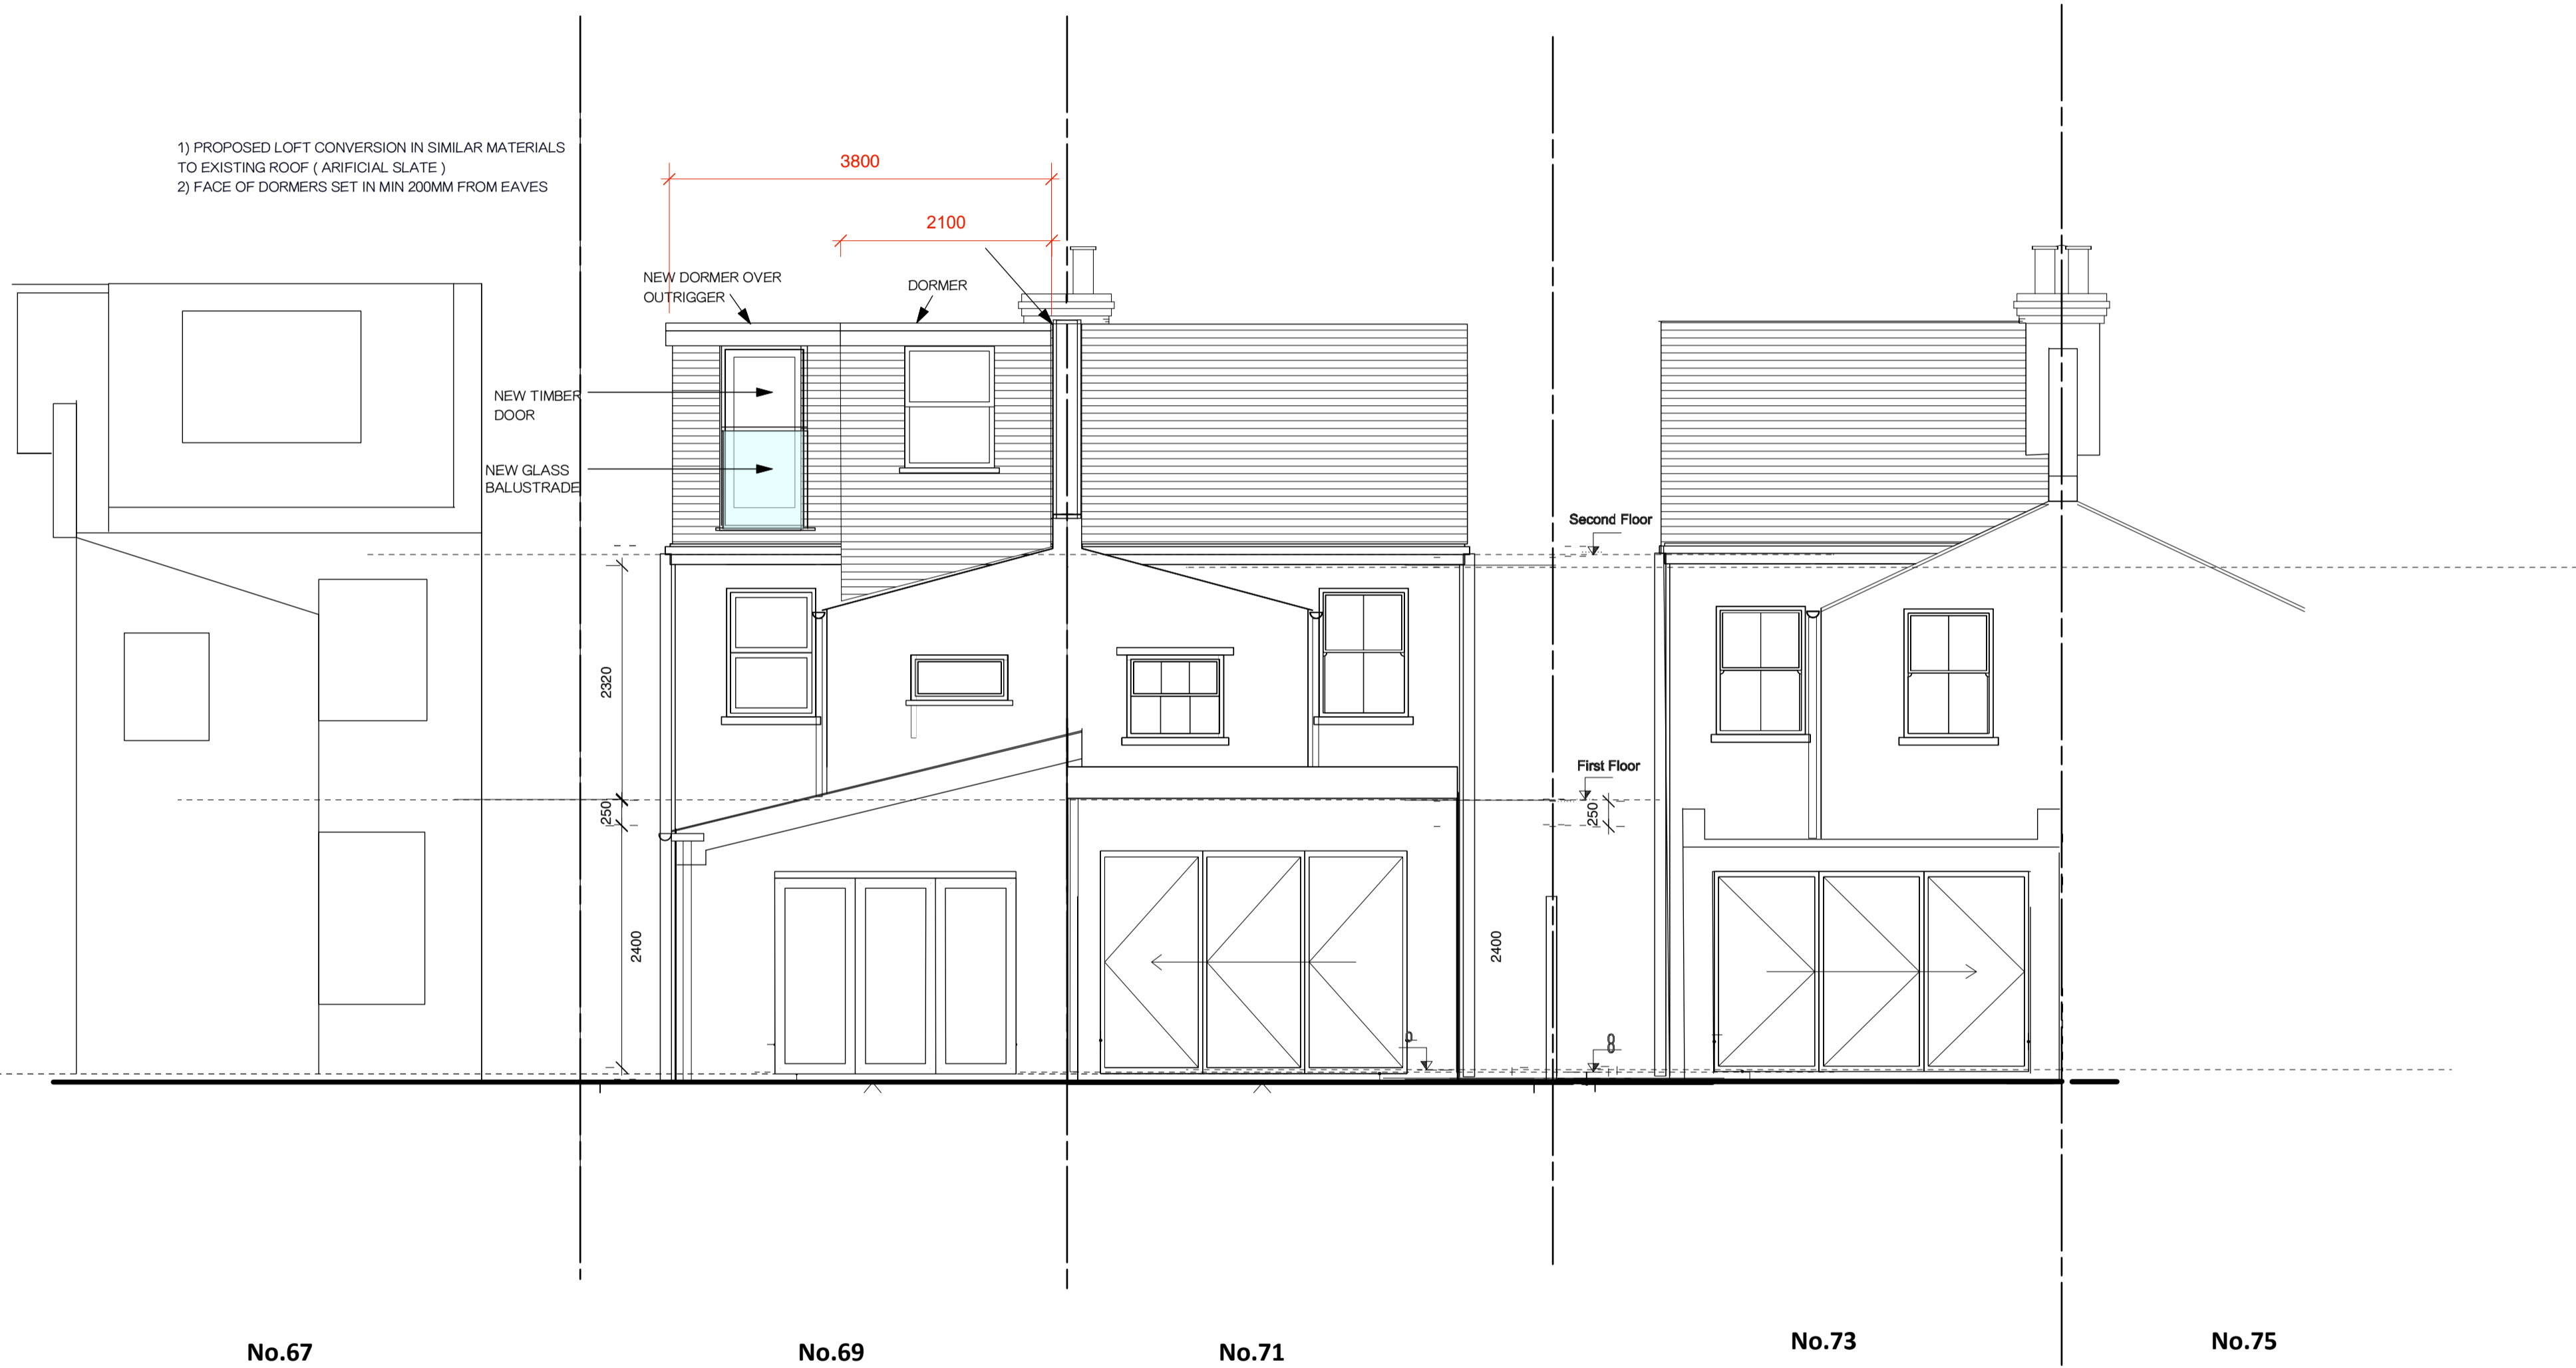

PROPOSED REAR ELEVATION 1:50

 

stanza design
 MARVAN COURT, 1 WALDEGRAVE ROAD
 TEDDINGTON, TW1 1 8LZ

client / job:
 69 ST MARGARETS GROVE
 TWICKENHAM
 TW1 1JG

scale:
 1: 50 @ A3
 date:
 25-11-24

t: 020 8994 0070 e: all@stanzadesign.co.uk
 ARCHITECTURE • INTERIORS • MANAGEMENT

PROPOSED REAR
 ELEVATIONS

drawn by:
 JK
 checked:
 JK
 job no:
 RT2415
 dwg. no:
 PL05
 rev: