


1 - Existing Roof Plan
Scale: 1:100

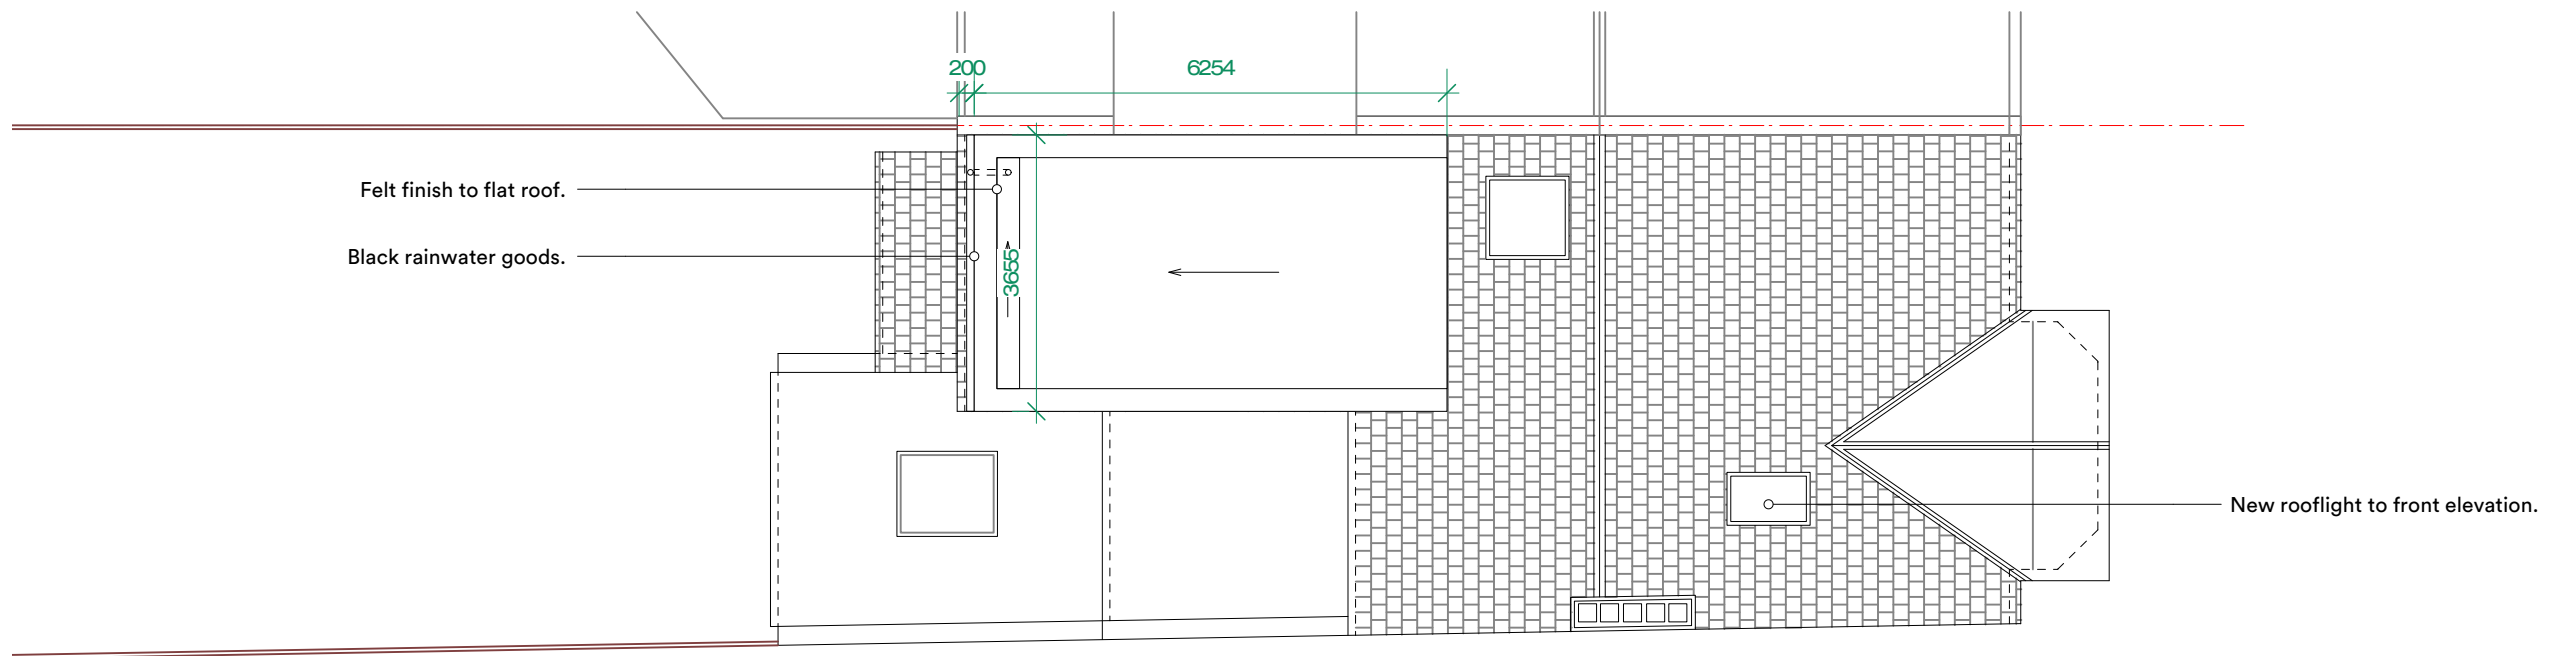


2 - Proposed Roof Plan
Scale: 1:100

Singh Fudge Architects

Design Workspace
15 Teddington Business Park
London
TW11 9BQ

t 02032898889
www.singhfudge.com

 

rev.	date	comment
A	05/12/2024	General amendments

NOTES: Do not scale from this drawing. All dimensions to be confirmed on site. Architect to be informed of any discrepancies before any action is taken. This drawing is copyright. © Singh Fudge Limited

project	1 Udney Park Road
drawing	Existing and Proposed Roof Plan
scale	1:100 @ISO A3
status	
drawing no.	136-0113
revision	A