
 
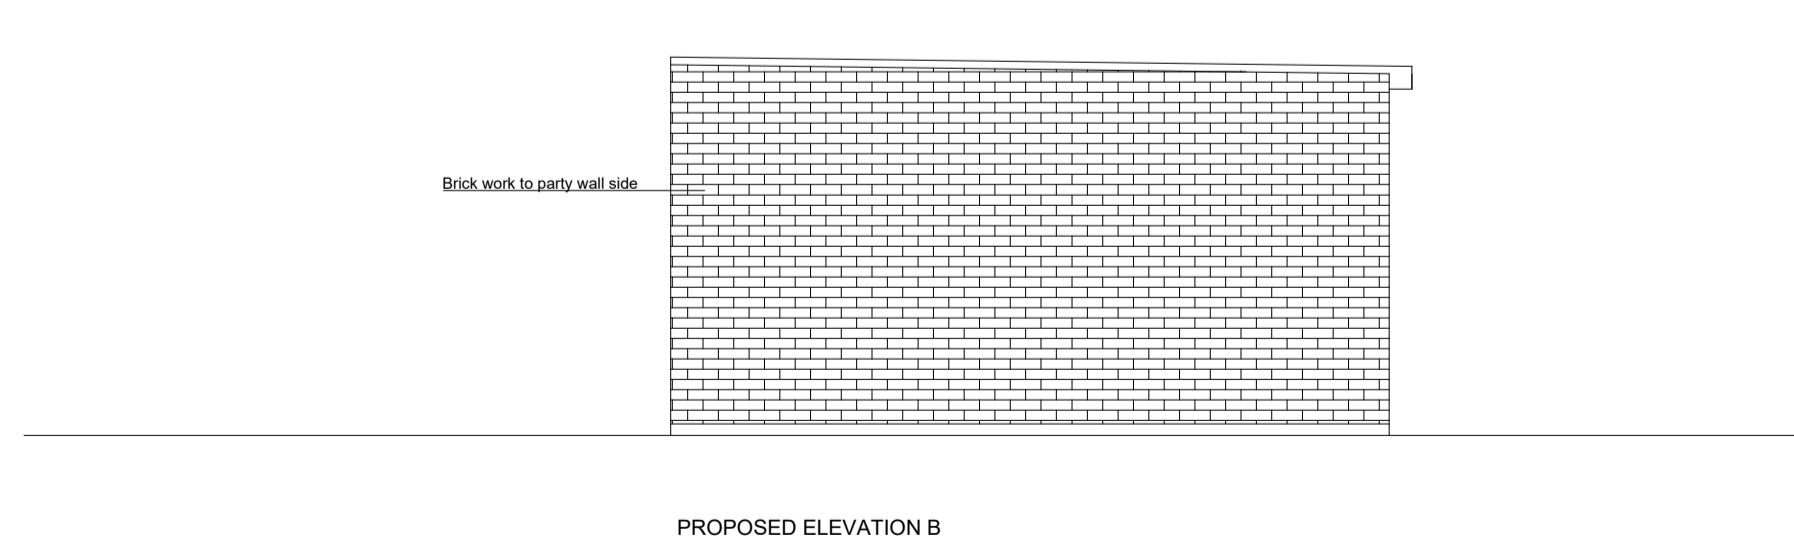
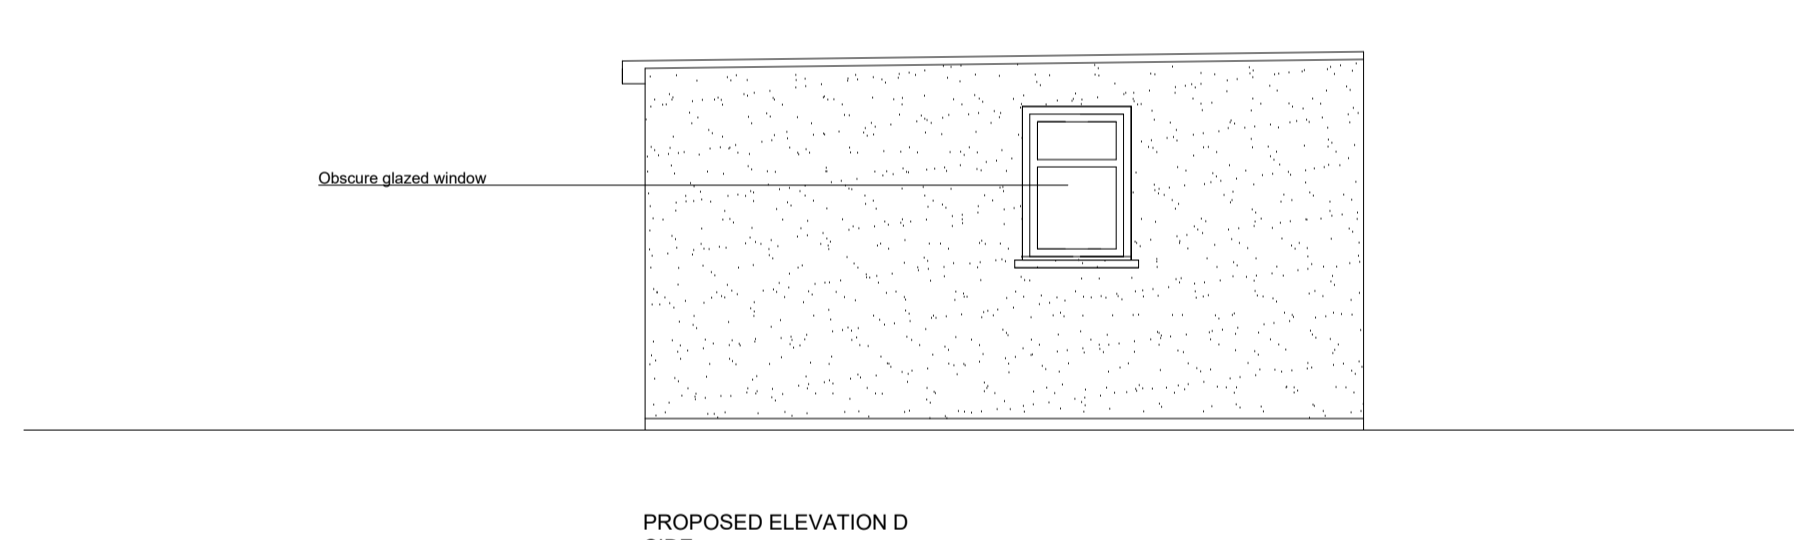
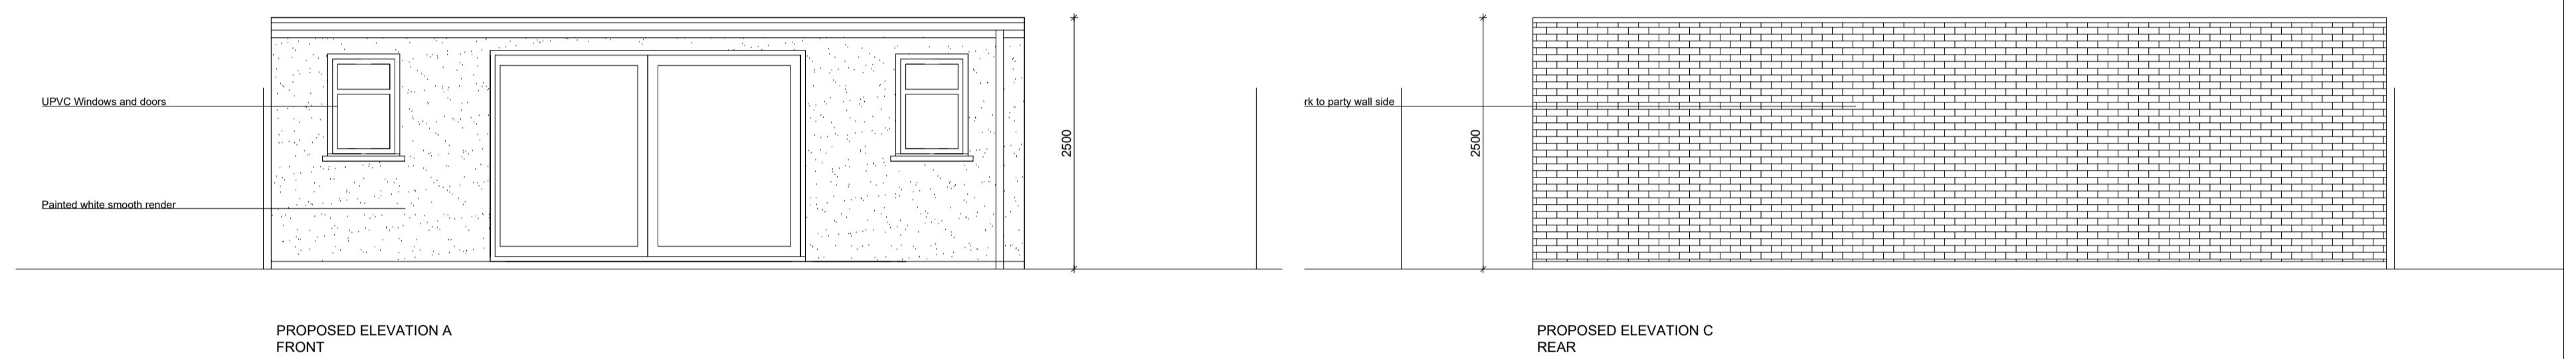
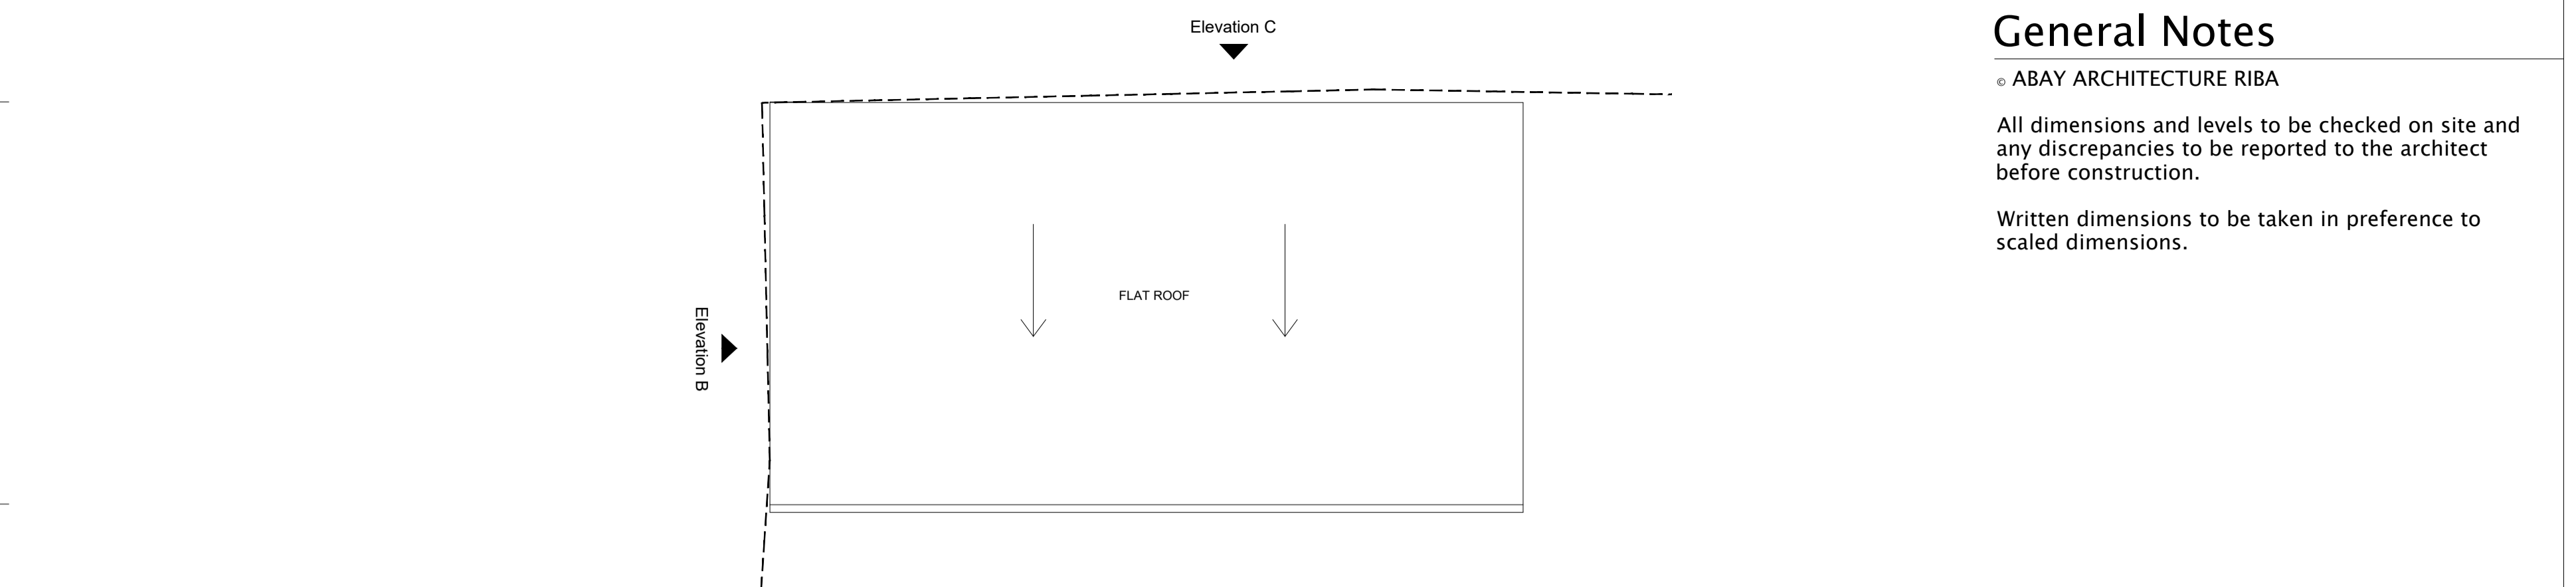


General Notes

ABAY ARCHITECTURE RIBA

All dimensions and levels to be checked on site and any discrepancies to be reported to the architect before construction.

Written dimensions to be taken in preference to scaled dimensions.

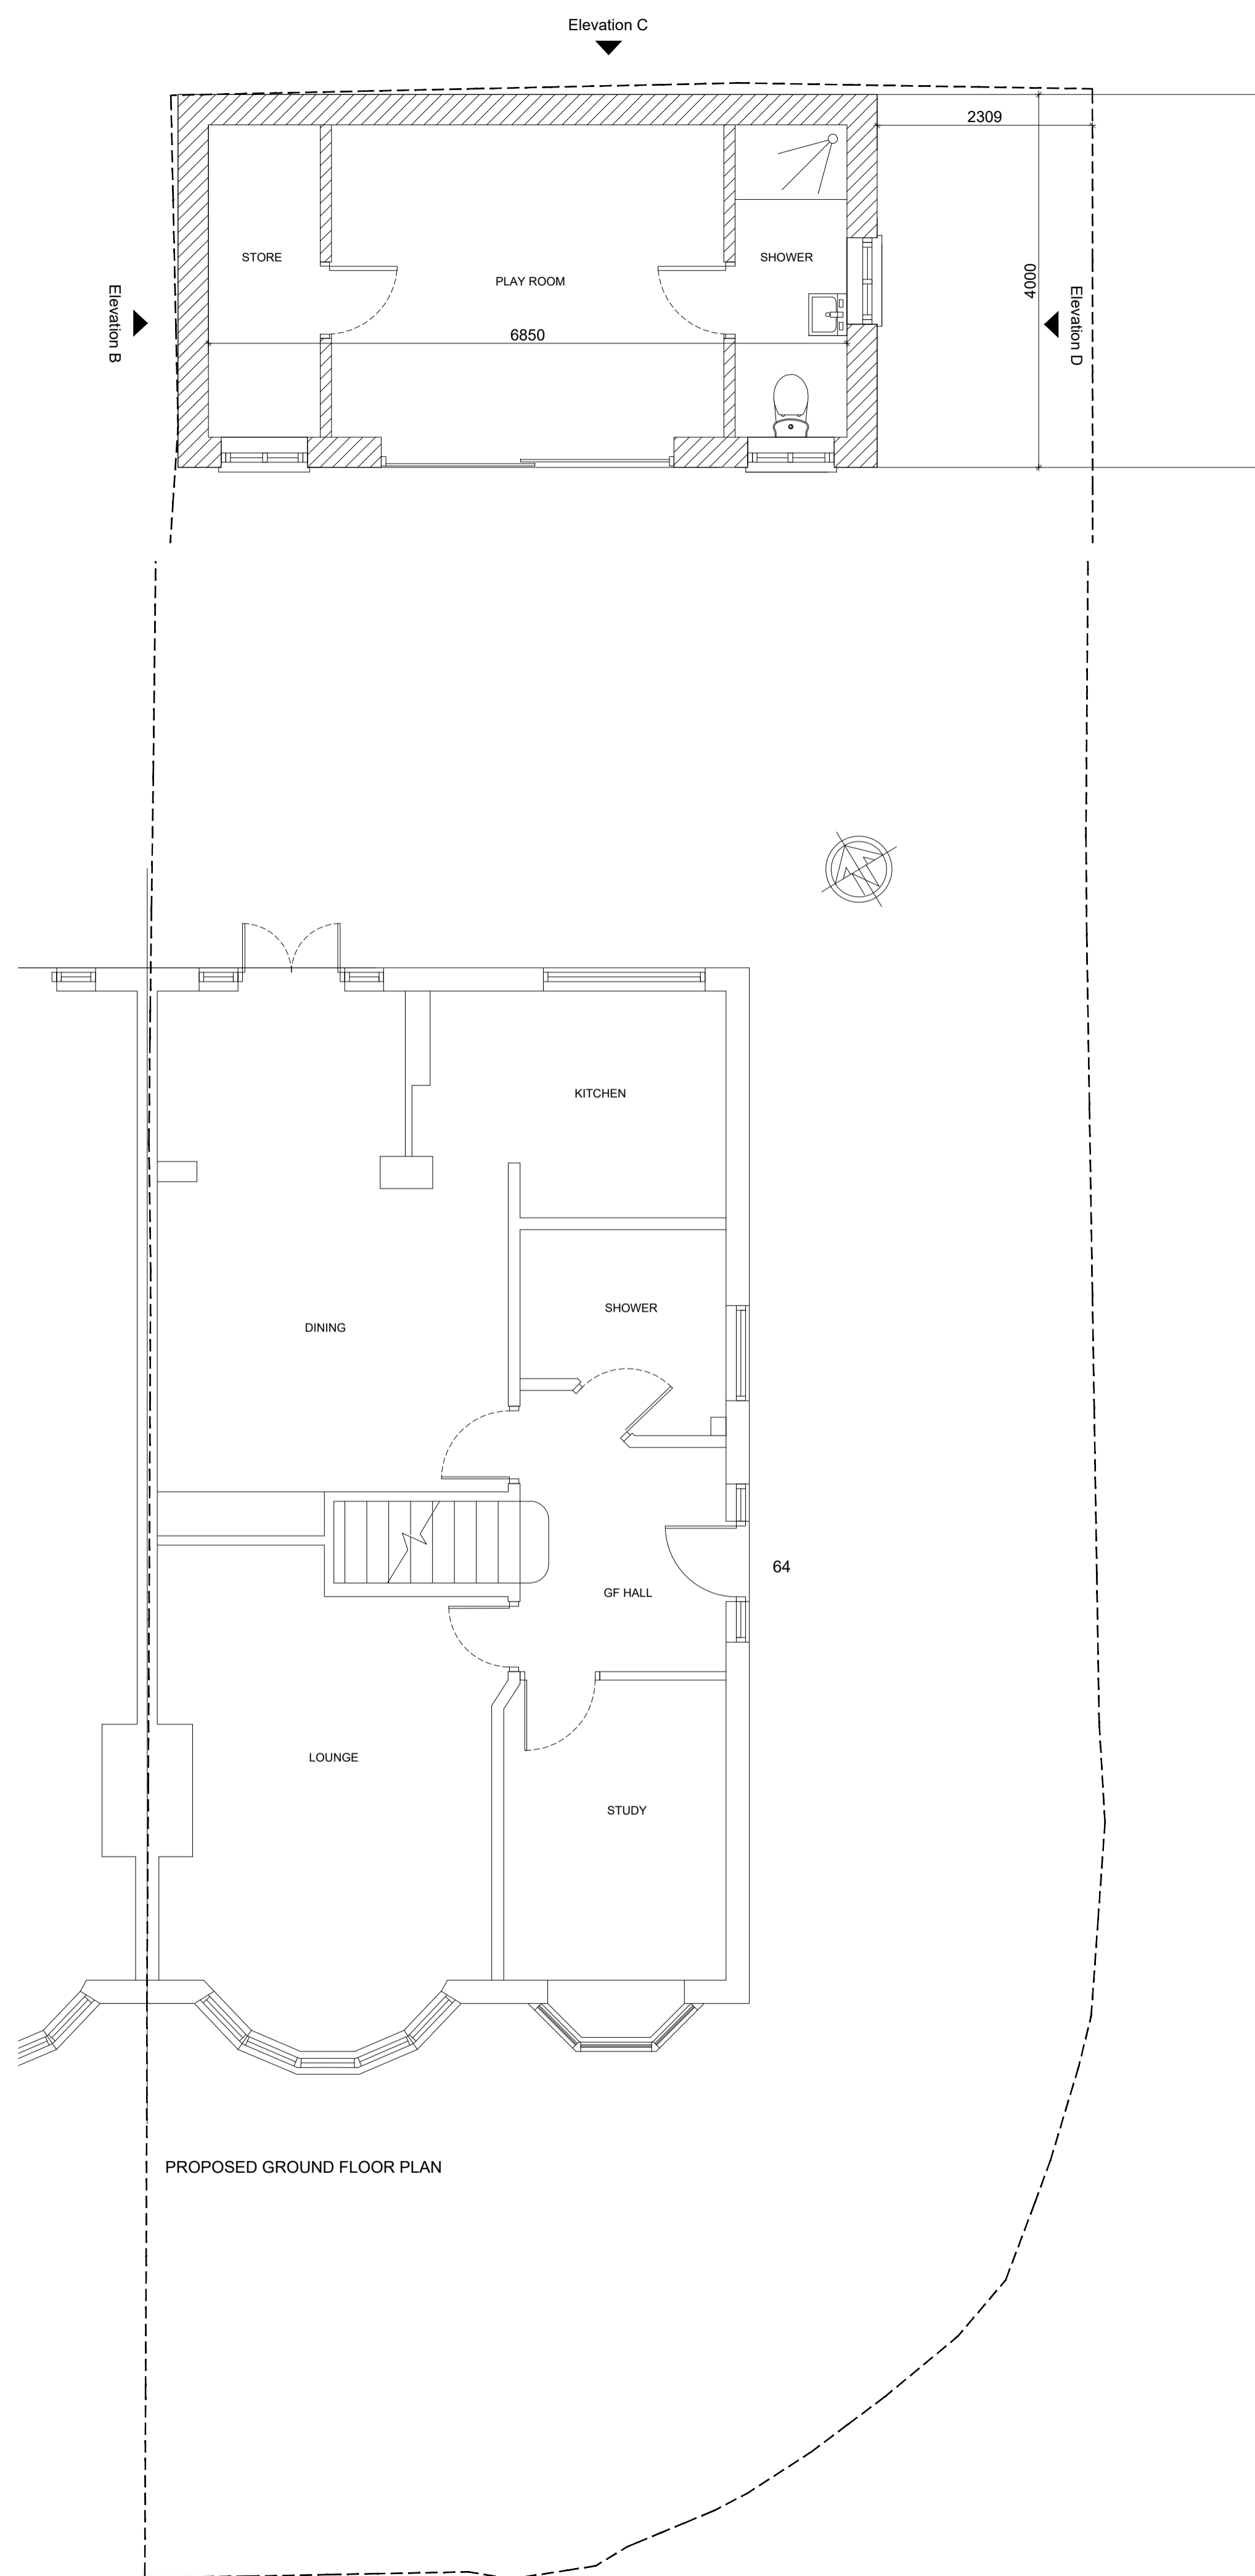

Rev	Date	Amendment
CLIENT		
MR. & MRS. VARA 64 LYNDHURST AVE TWICKENHAM TW2 6BU		
PROJECT		
PROPOSED GROUND FLOOR PLAN, ROOF PLAN & ELEVATIONS		
DATE		
26.11.24		
SCALE		
1:50 @ A1		
DRAWN		
NA		
REV		
DRAWING NUMBER		
1403-P-011		
Neha Abayawardana RIBA abay.architecture@yahoo.com		

ABAY ARCHITECTURE