



PLN Existing Roof Floor & Levels Plan
01 Scale 1:50 @ A1

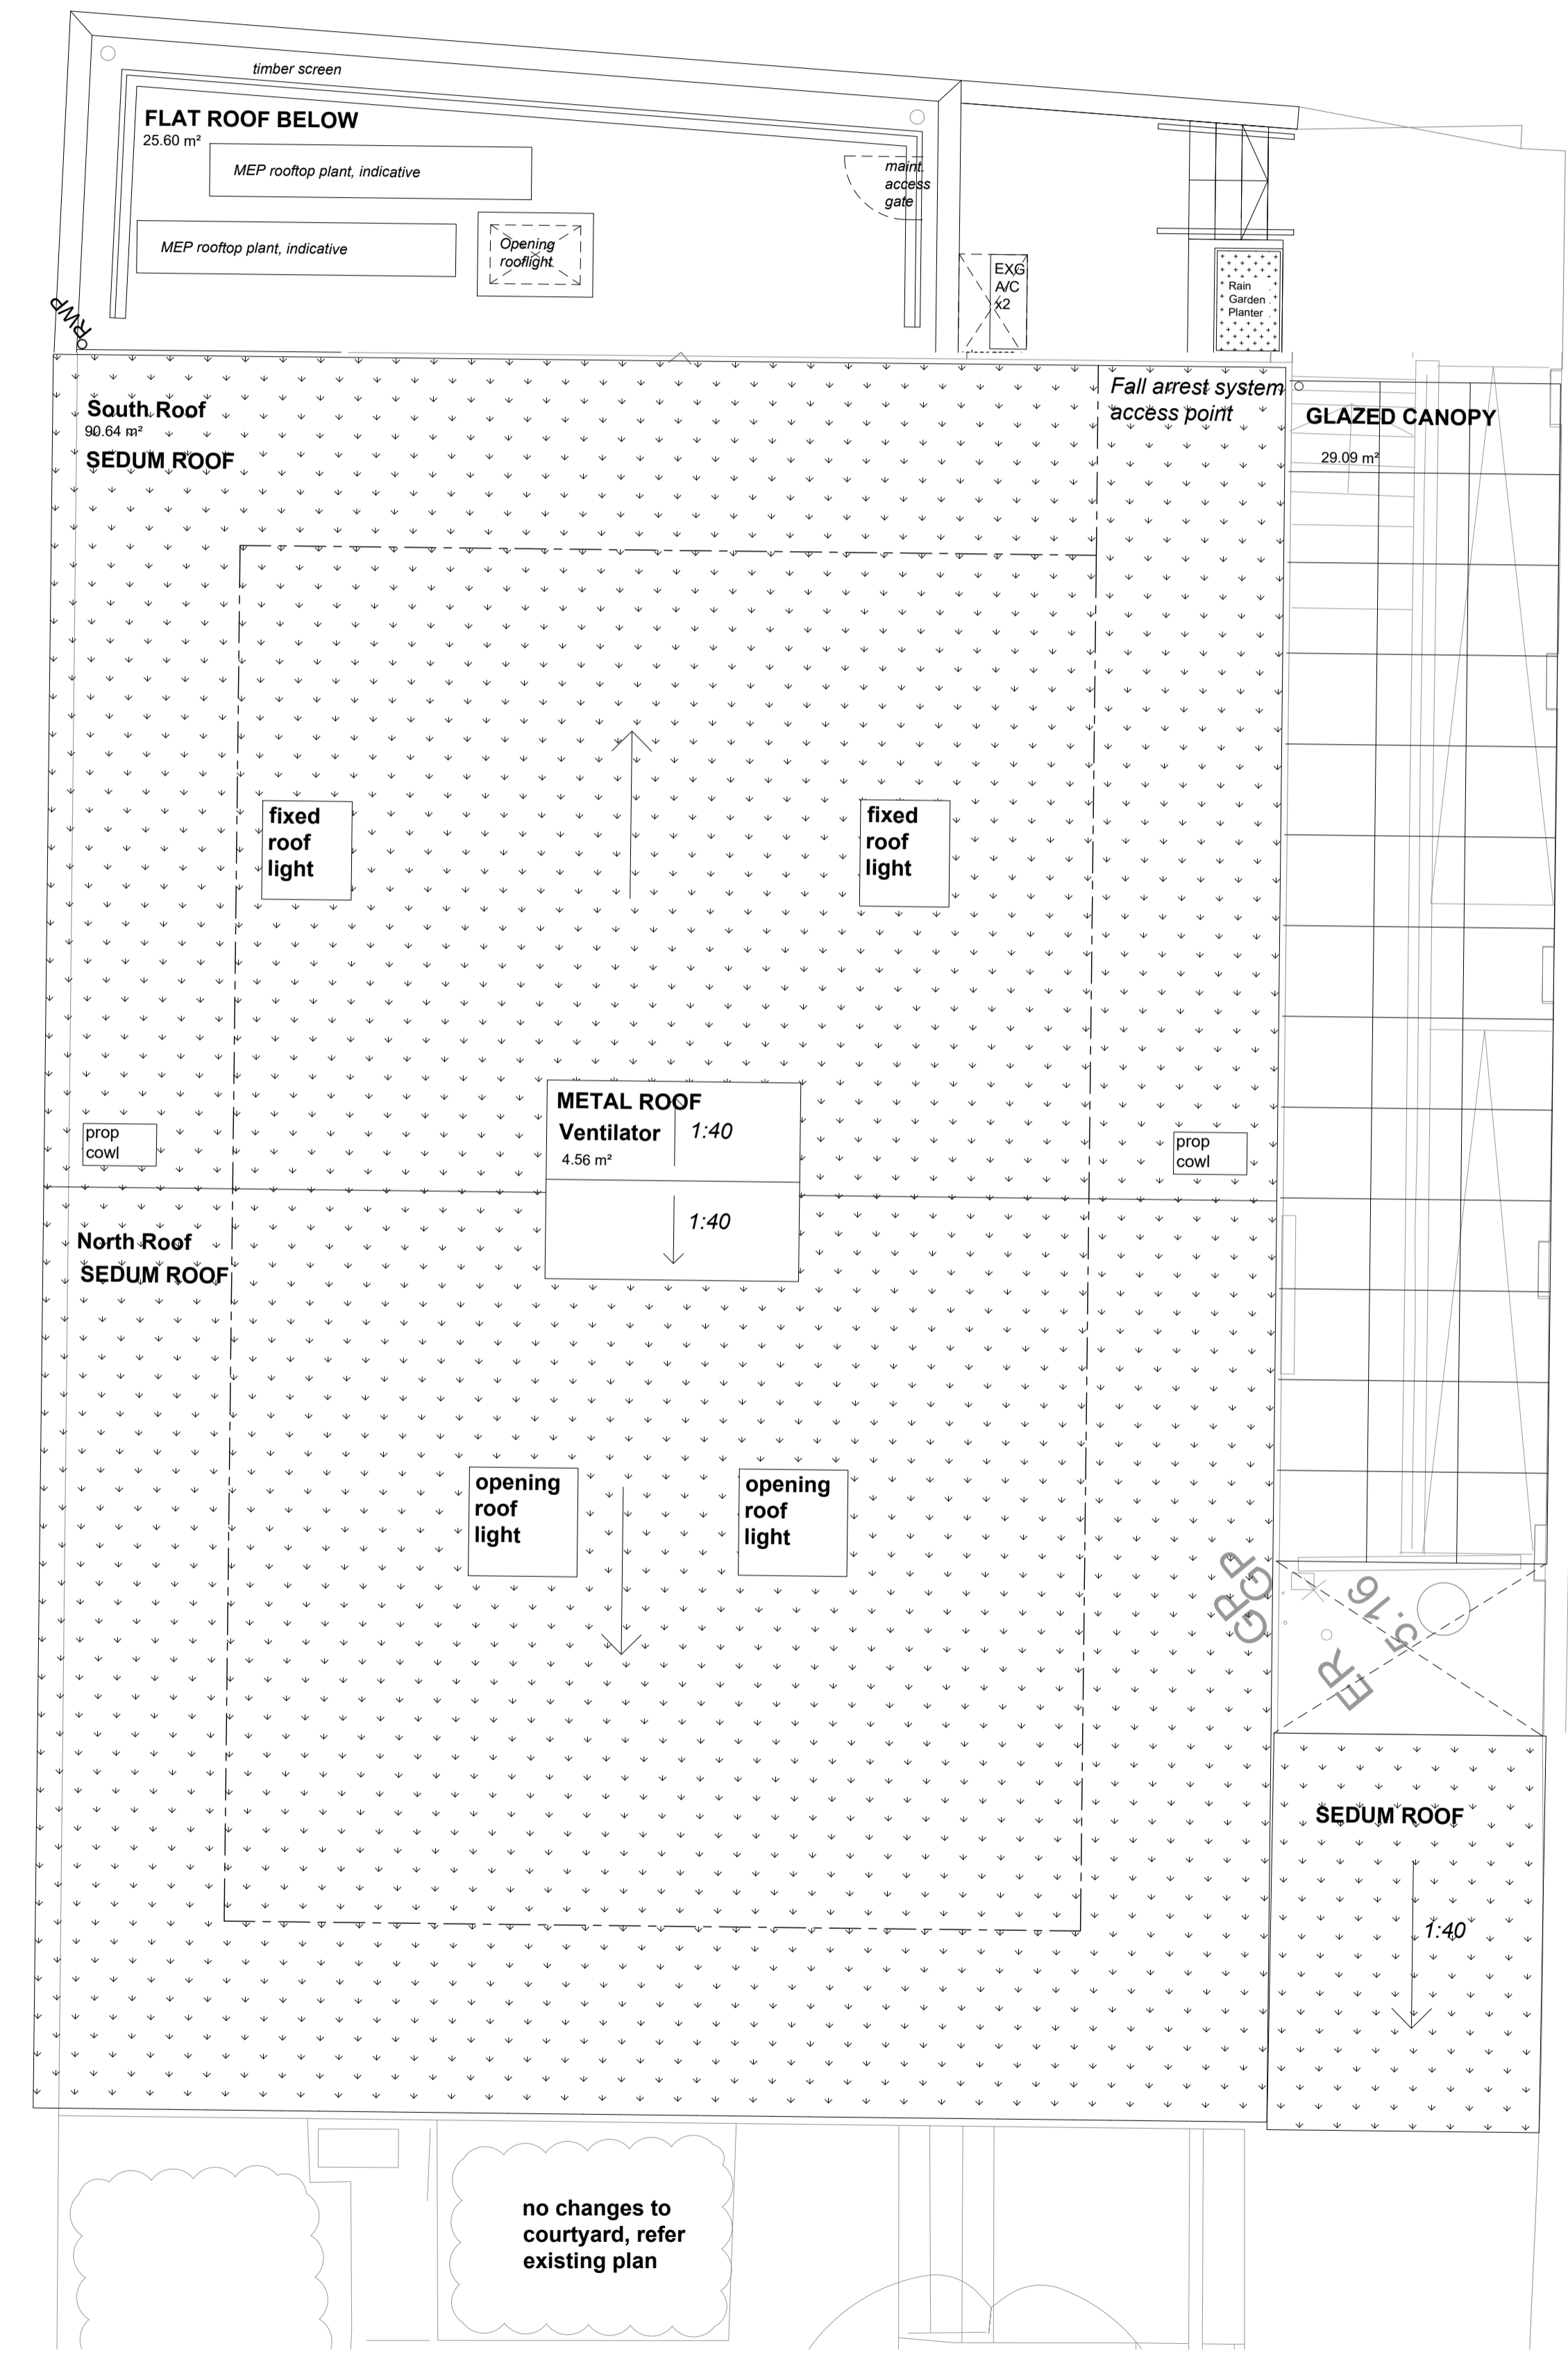


PLN Proposed Roof Floor & Levels Plan
02 Scale 1:50 @ A1

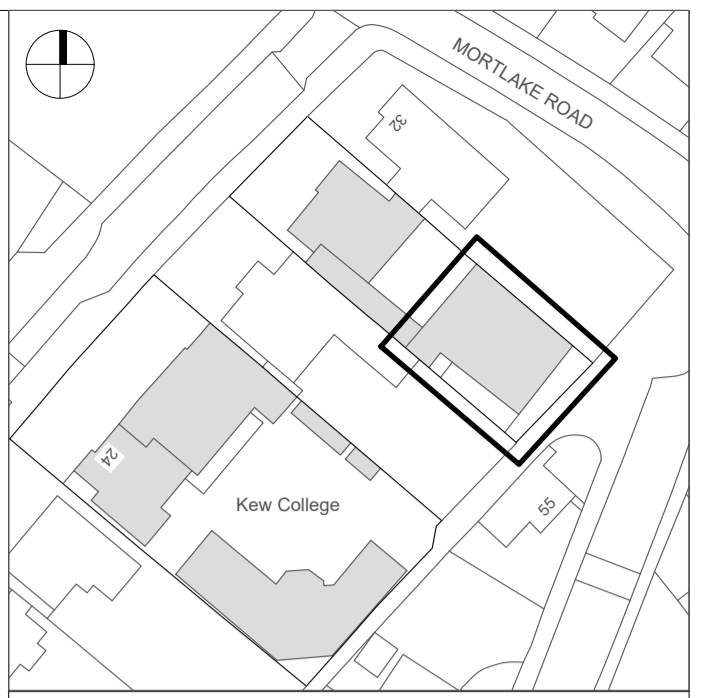

Key Plan
1:1000 5m 10m 20m 50m

Revisions		
Number	Date	Description
PL01	17/12/2024	Planning Submission

 

FULL PLANNING SUBMISSION
COTTRELL & VERMEULEN ARCHITECTURE
19 Wilts Street, London SE17 3JL, 0207 708 2567
Do not scale from this drawing. Confirm all dimensions on site.

KEW-CVA-PL-RF-DR-A-01043 Rev PL01

Kew College - Kitchen Works
Existing and Proposed Roof Plans

Drawn by: MW Checked by: ST Date: 17/12/2024
Scale: 1:50 Size: A1