



THIS DRAWING HAS BEEN PRODUCED FOR THE PURPOSE OF APPLYING FOR PLANNING PERMISSION ONLY. NO LIABILITY ARISING FROM ITS USE FOR ANY OTHER PURPOSE WILL BE ACCEPTED.

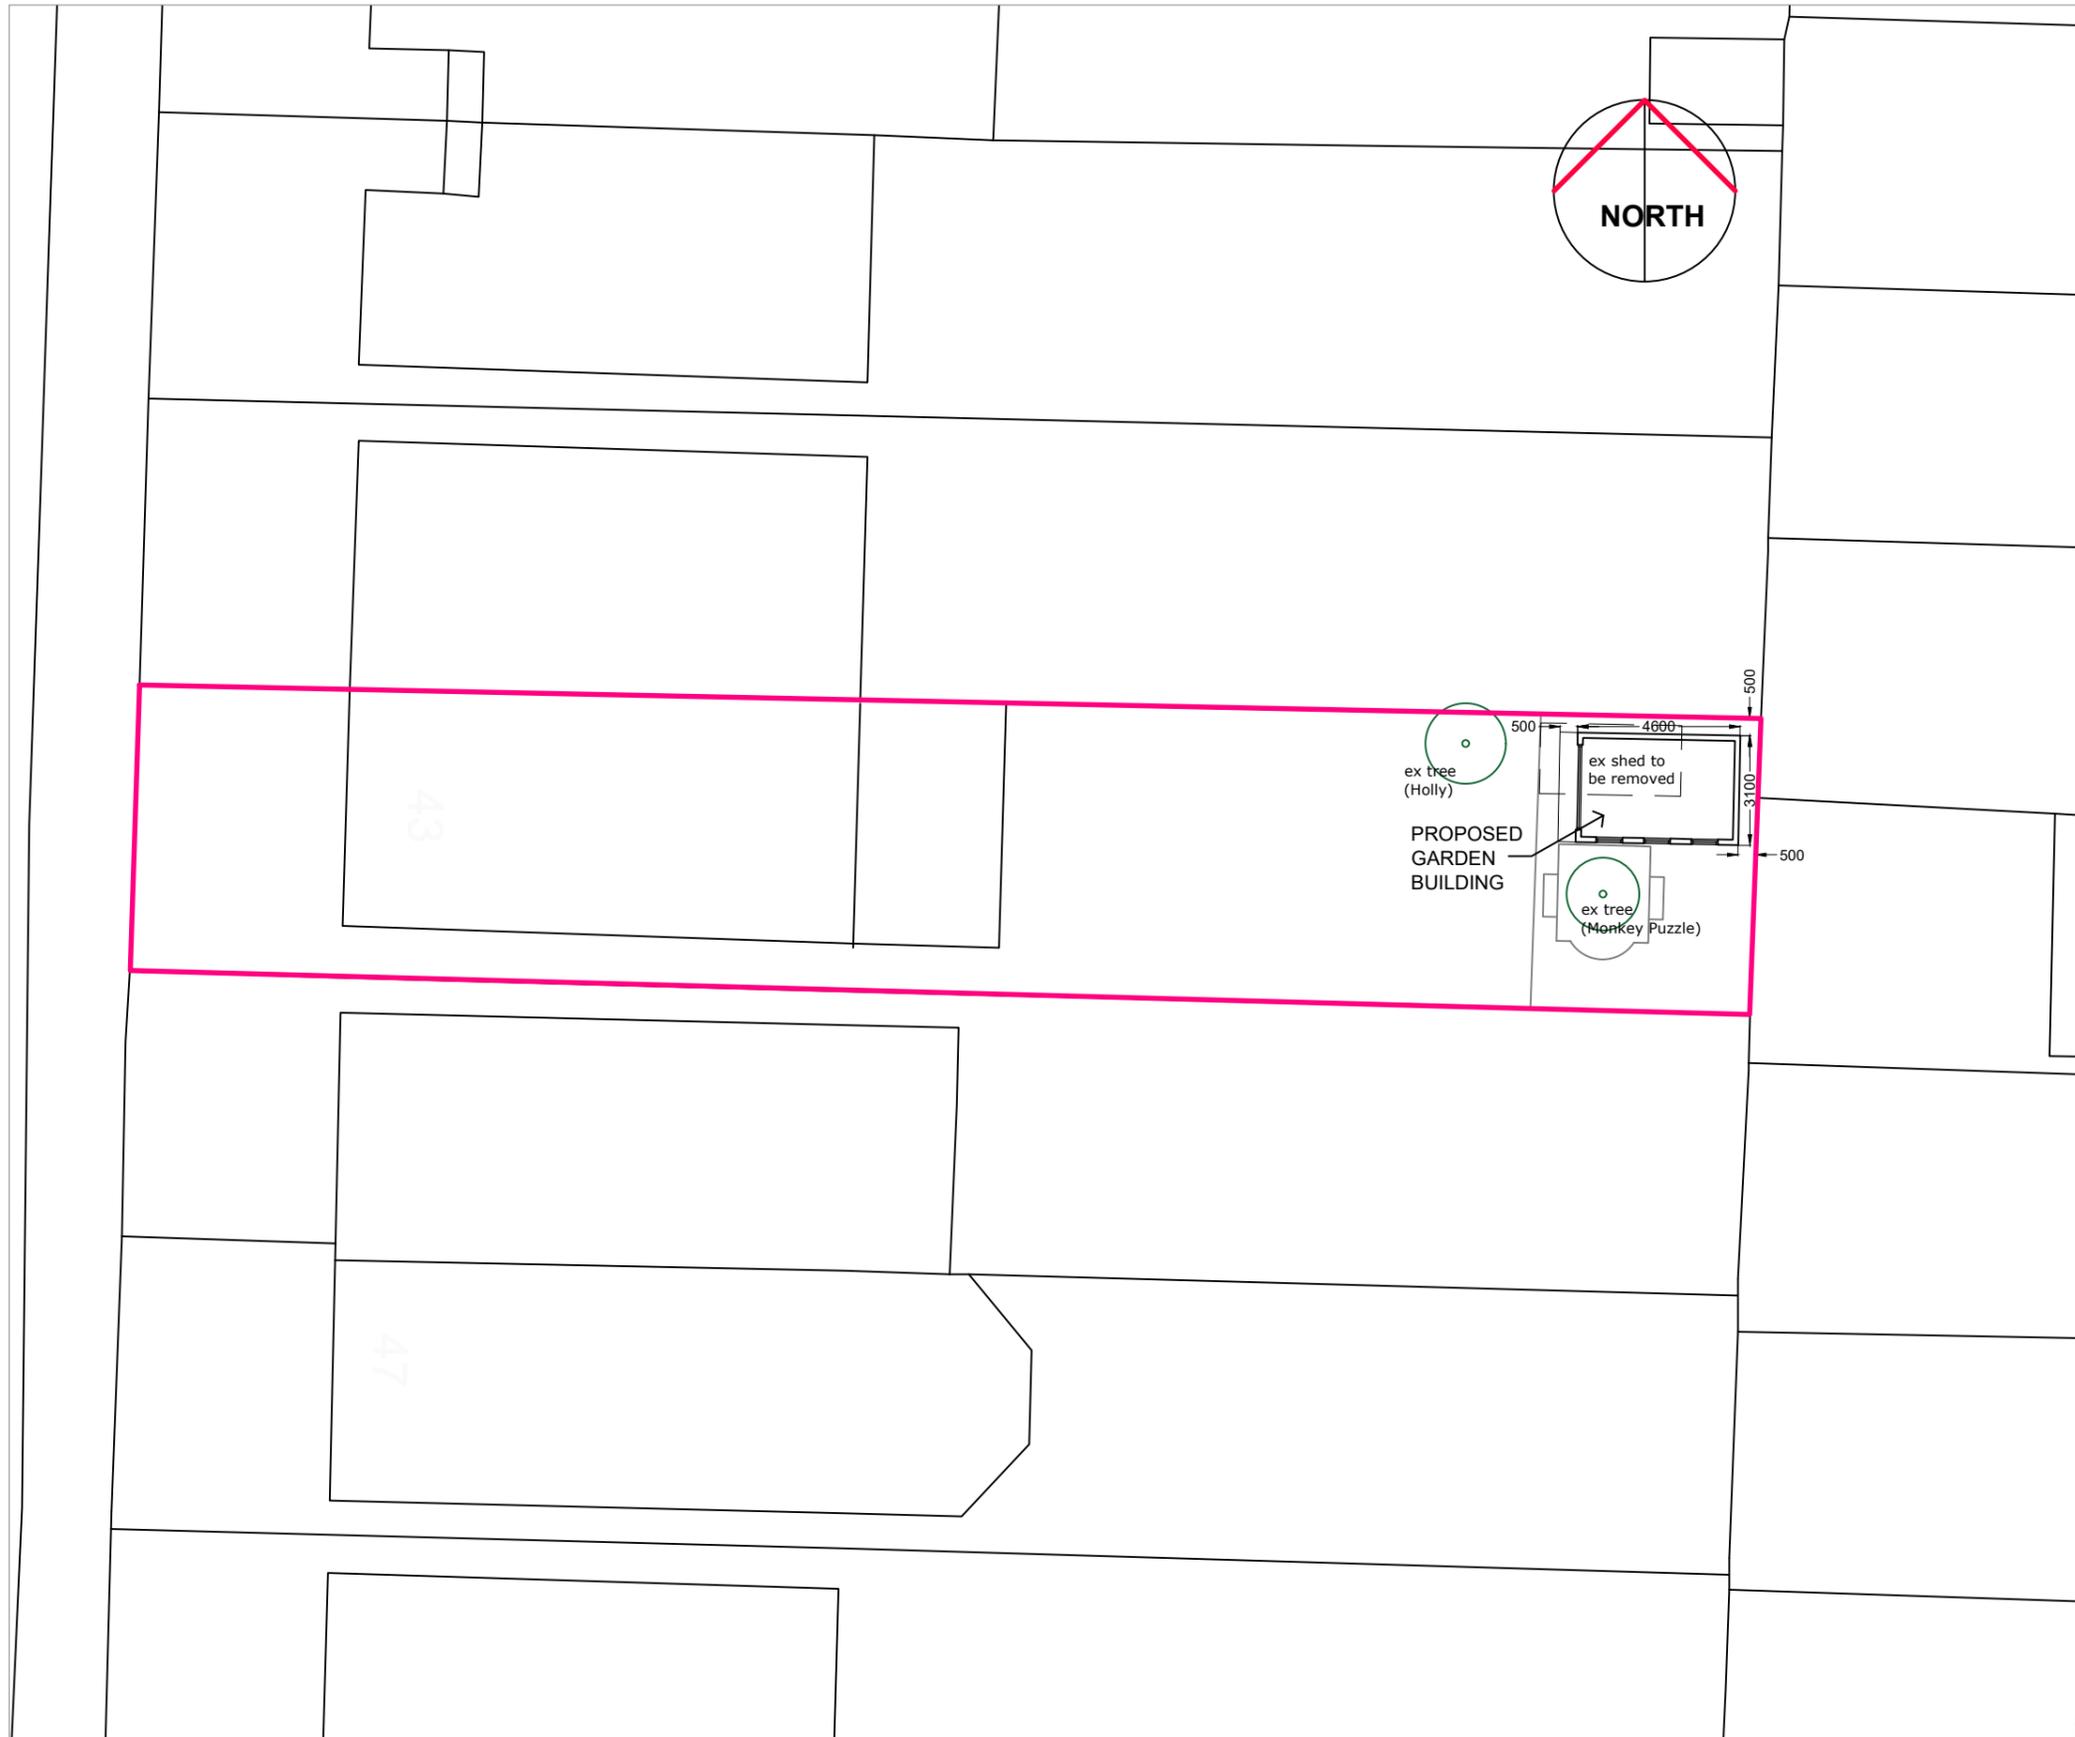

SITE PLAN

 

LOCATION PLAN

0 5 10 20 30 40 metres

Reproduced by permission of Ordnance Survey® on behalf of The Controller of Her Majesty's Stationery Office. © Crown copyright. All rights reserved. Licence number AC0000808680

rev	description	date
-----	-------------	------

© Chestnut Planners Ltd 2024

 <b>Chestnut Planning</b> <small>architecture and town planning</small> Barnes, London T 02082558560 M 07973753867 Epsom, Surrey T 01372 230615 M 07785 918011 www.chestnutplanning.co.uk planning@chestnutplanning.co.uk	
client	TERRY RATTRAY
project	43 EAST SHEEN AVENUE
drawing	LOCATION & BLOCK PLANS
drawing status	planning
project no	734
scale	1/200 @ A3
drawing no	02
date	DEC 24
rev	