


Existing Second Floor Plan

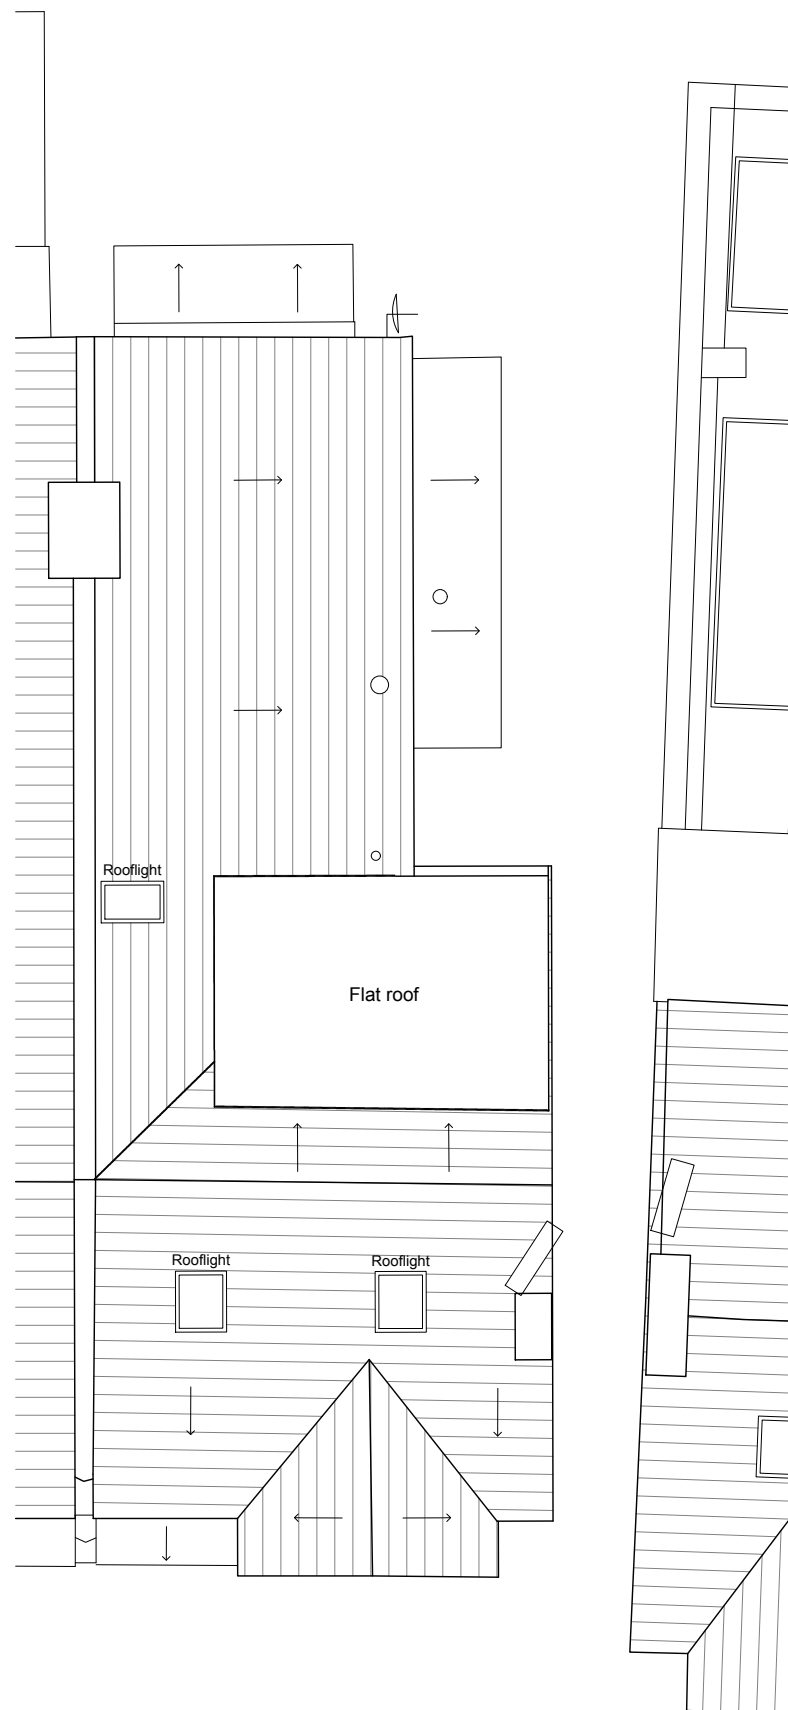


Existing Roof Plan

Notes

Revisions

A 19.12.24 Planning Application Issue

 

23 Nassau Road

Existing Second Floor and Roof Plans

Scale: 1:100 @ A3

23NR-PLN-02

Rev: A

The
**Vawdrey
House**