


Existing Ground Floor Plan

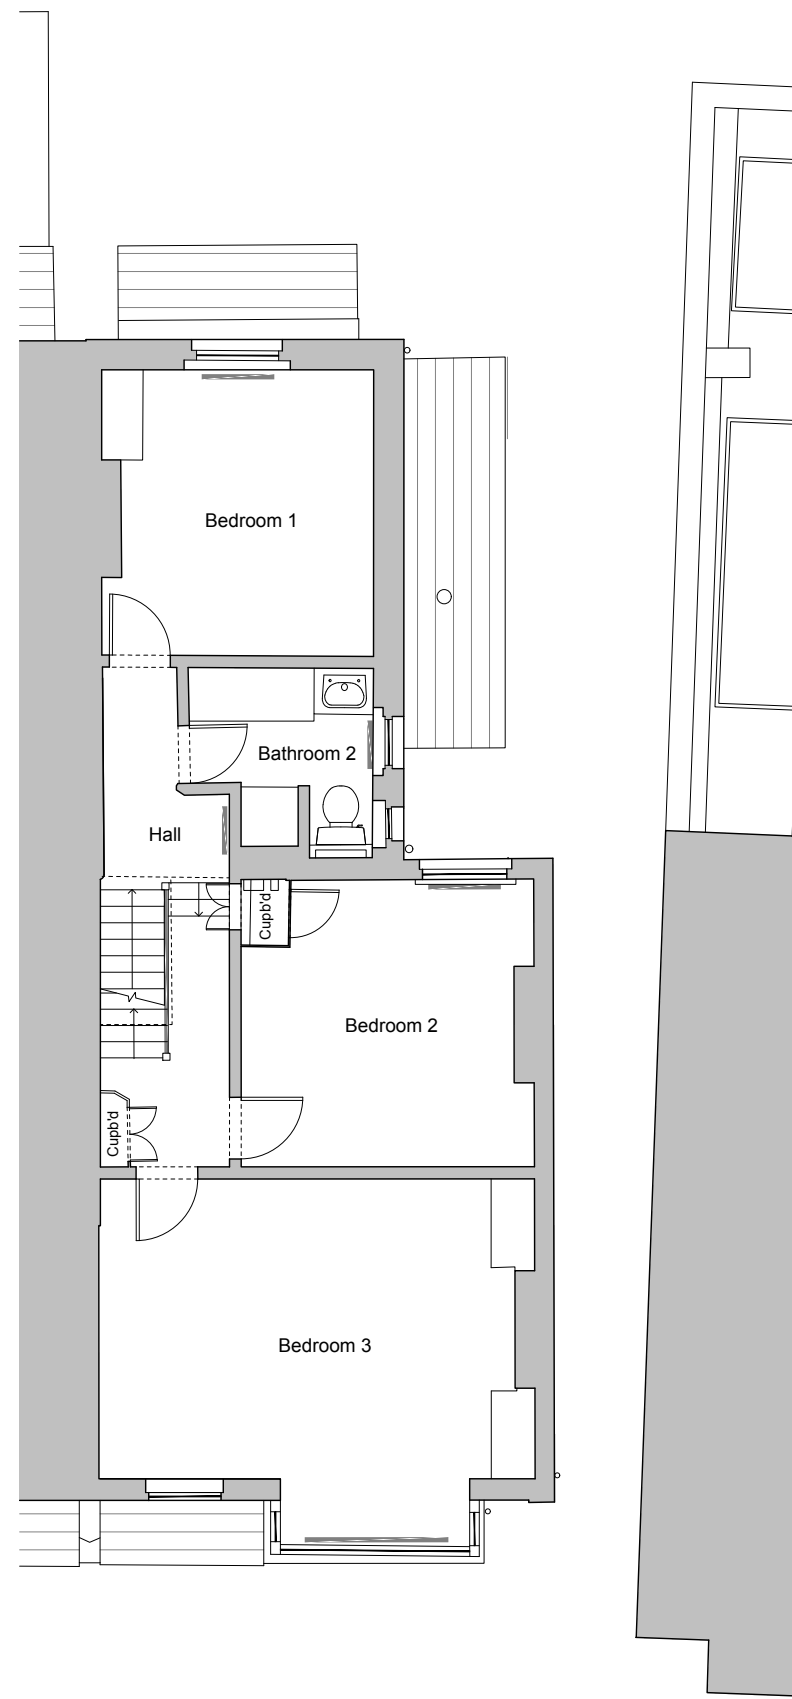


Existing First Floor Plan

Notes

Revisions

A 19.12.24 Planning Application Issue

 

23 Nassau Road

Existing Ground and First Floor Plans

Scale: 1:100 @ A3

23NR-PLN-01

Rev: A

The
**Vawdrey
House**