


Proposed Ground Floor Plan

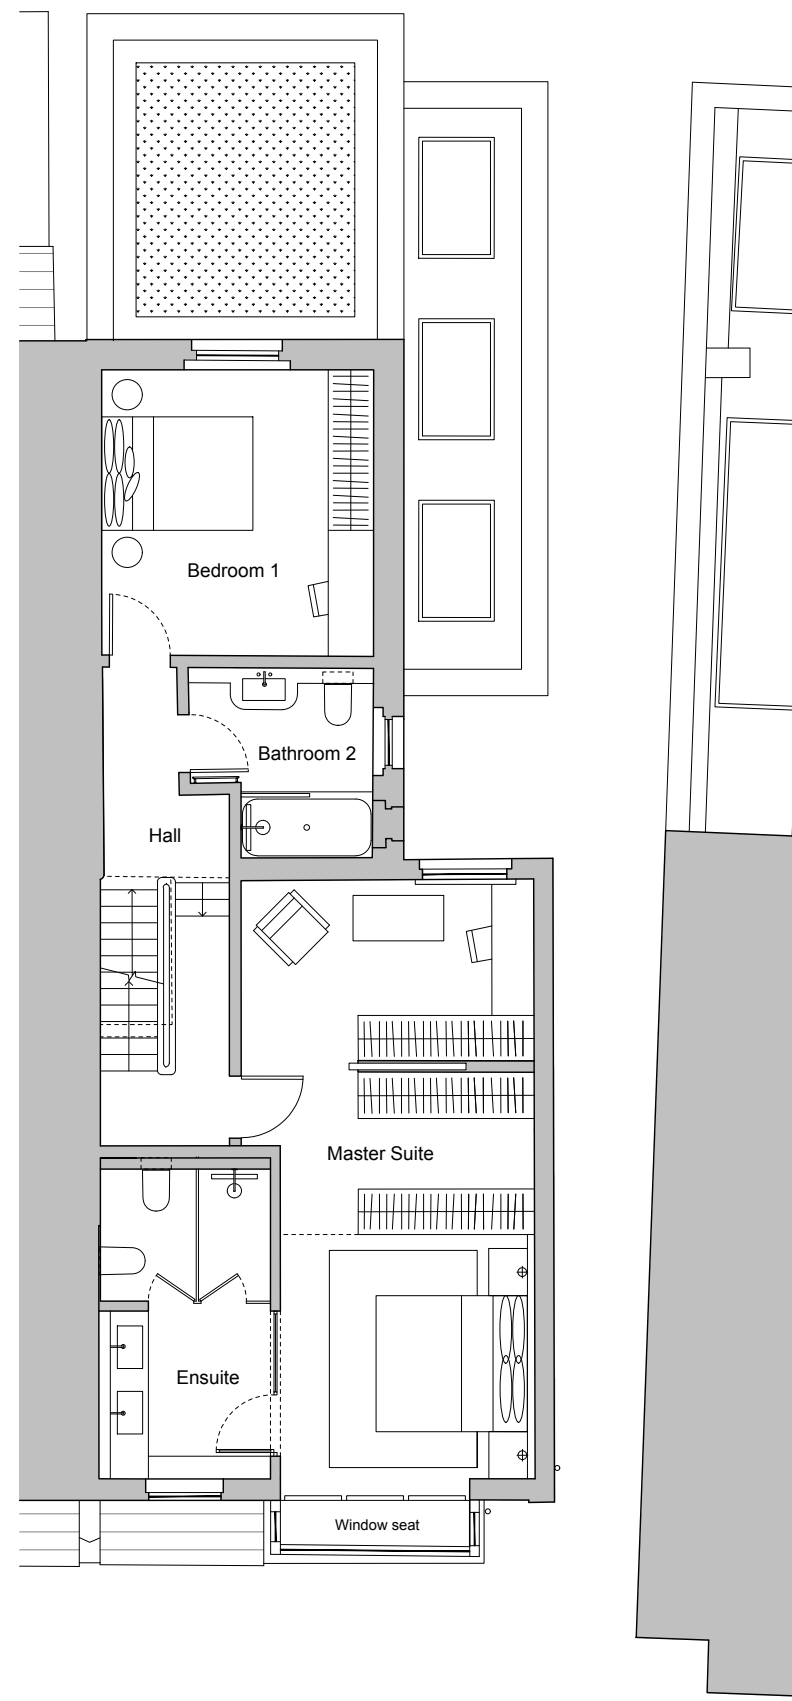


Proposed First Floor Plan

Notes

Revisions

A 19.12.24 Planning Application Issue

 

23 Nassau Road

Proposed Ground and First Floor Plans

Scale: 1:100 @ A3

23NR-PLN-11

Rev: A

*The*  
**Vawdrey**  
**House**