


Proposed Second Floor Plan

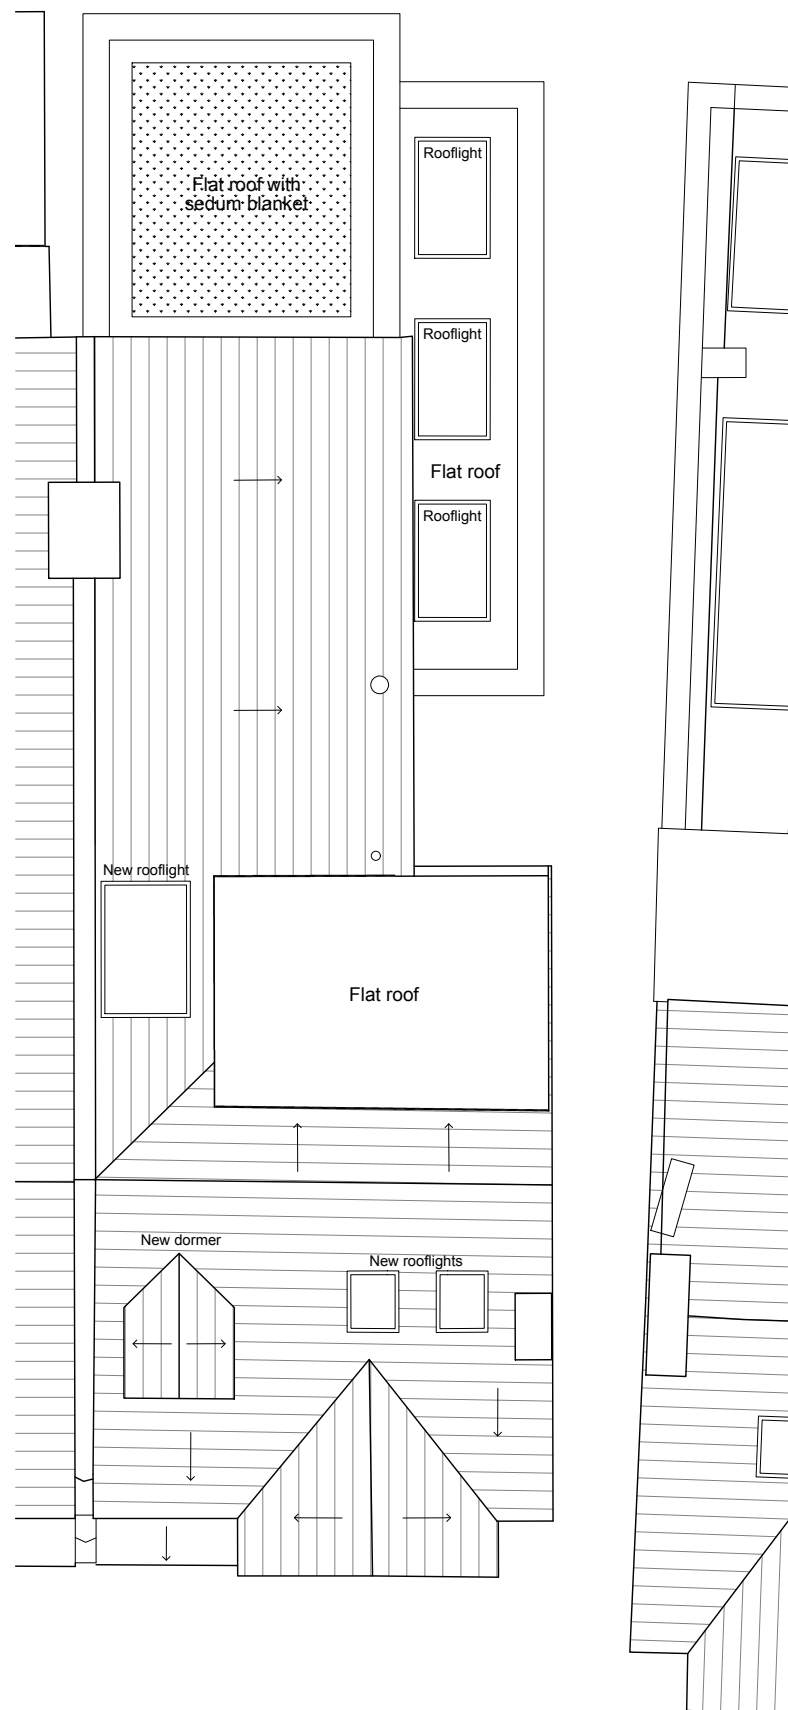


Proposed Roof Plan

Notes

Revisions

A 19.12.24 Planning Application Issue

 

23 Nassau Road

Proposed Second Floor and Roof Plans

Scale: 1:100 @ A3

23NR-PLN-12

Rev: A

The
Vawdrey
House