



NOTES:


DO NOT SCALE FROM THIS DRAWING.  
 CONTRACTOR TO VERIFY ALL DIMENSIONS  
 PRIOR TO CONSTRUCTION.  
 ANY DISCREPANCIES ARE TO BE REPORTED  
 TO THE ARCHITECT.  
 REMOVE THIS DRAWING FROM CIRCULATION  
 WHEN REVISED DRAWING IS ISSUED.

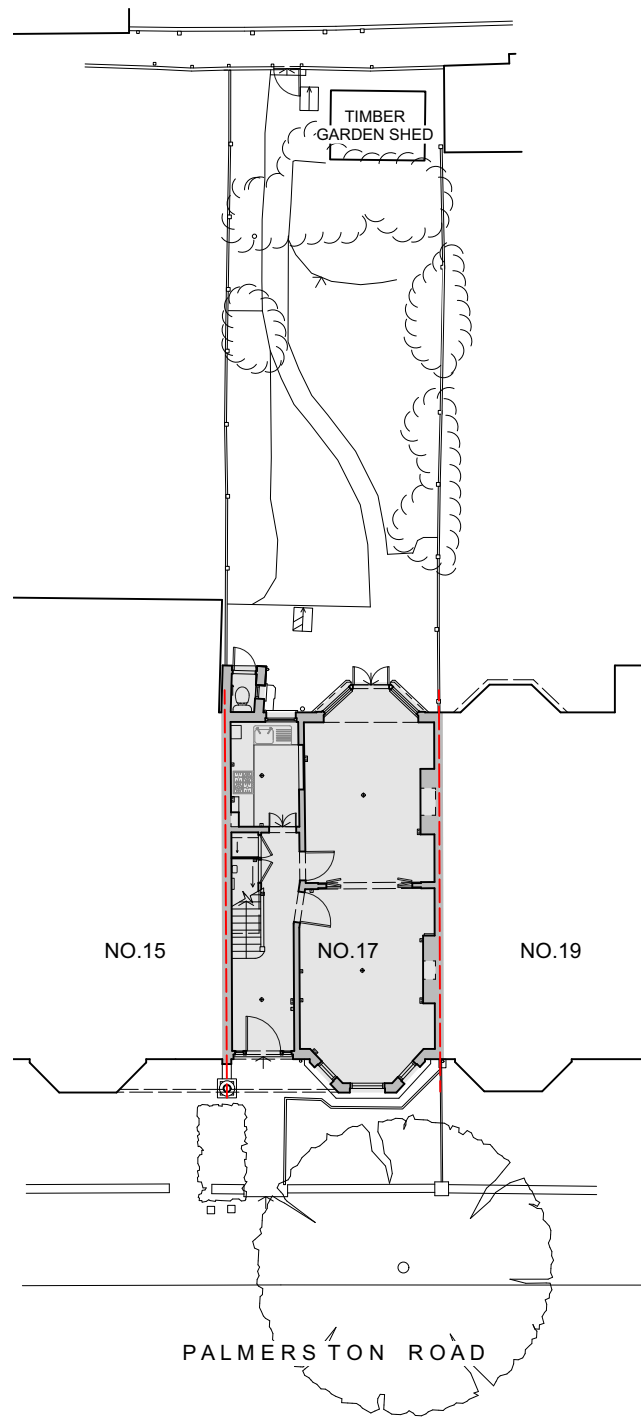

1 SITE PLAN - EXISTING  
 1:200 @ A3

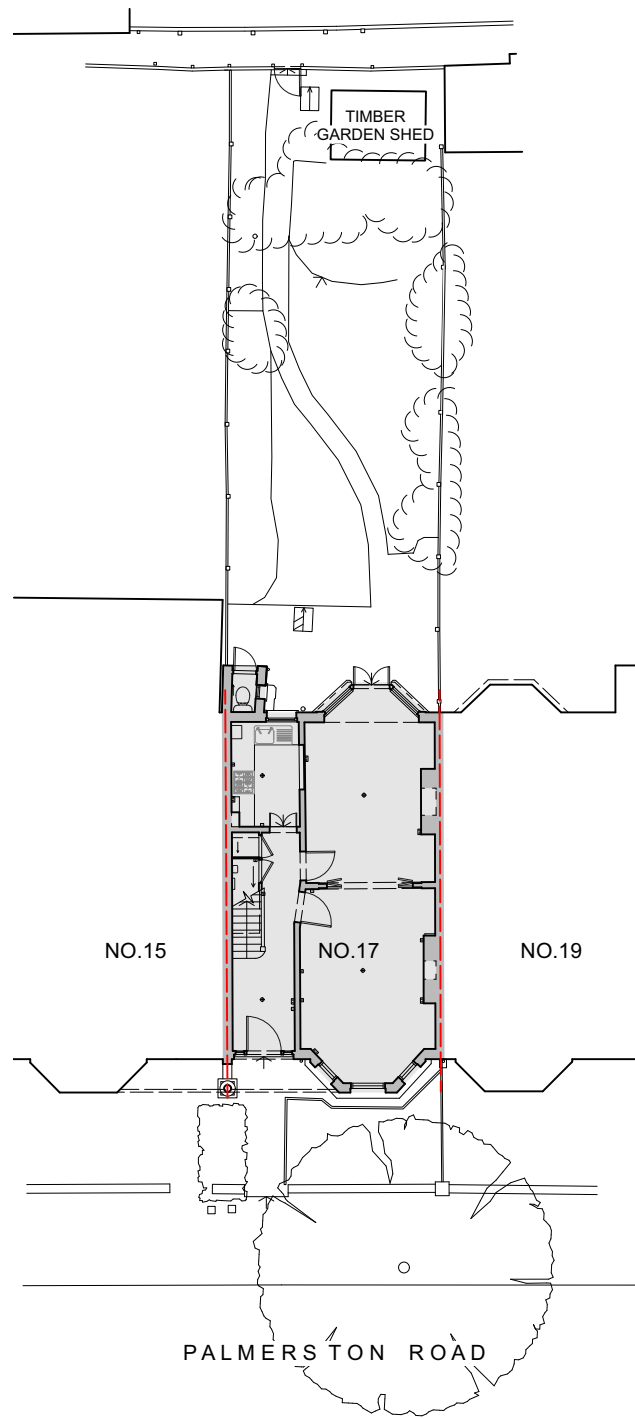

2 SITE PLAN - PROPOSED  
 1:200 @ A3

 

REV	AMENDMENT	DATE	
CLIENT SEAN & ZIZZY YOUNG			
PROJECT 17 PALMERSTON ROAD RICHMOND, SW14 7QA			
TITLE SITE PLAN - EXISTING AND PROPOSED			
<b>MCDANIEL   WOOLF</b> <small>LARKFIELD STUDIOS 32 LARKFIELD ROAD        RICHMOND SURREY TW9 2PF        T. +44(0)20 8332 1981 F. +44(0)20 8332 1251</small>			
THE COPYRIGHT OF THIS DRAWING IS OWNED BY MCDANIEL WOOLF AND MAY NOT BE REPRODUCED IN WHOLE OR PART WITHOUT WRITTEN PERMISSION FROM THE COMPANY.			
JOB NO.	DRAWING NO.		
447	PA2-100		
SCALE	DRAWN	CHECKED	DATE
1:200@A3	GK	RW	2024.12.20
STATUS PLANNING			