



NOTES:


DO NOT SCALE FROM THIS DRAWING.
 CONTRACTOR TO VERIFY ALL DIMENSIONS
 PRIOR TO CONSTRUCTION.
 ANY DISCREPANCIES ARE TO BE REPORTED
 TO THE ARCHITECT.
 REMOVE THIS DRAWING FROM CIRCULATION
 WHEN REVISED DRAWING IS ISSUED.

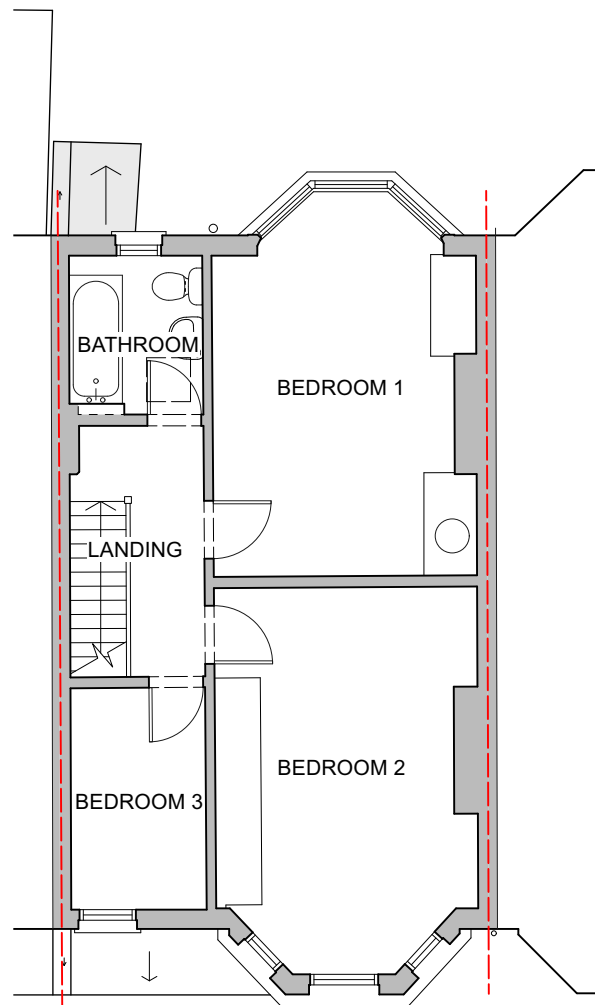

1 FIRST FLOOR PLAN - EXISTING
 1:100 @ A3

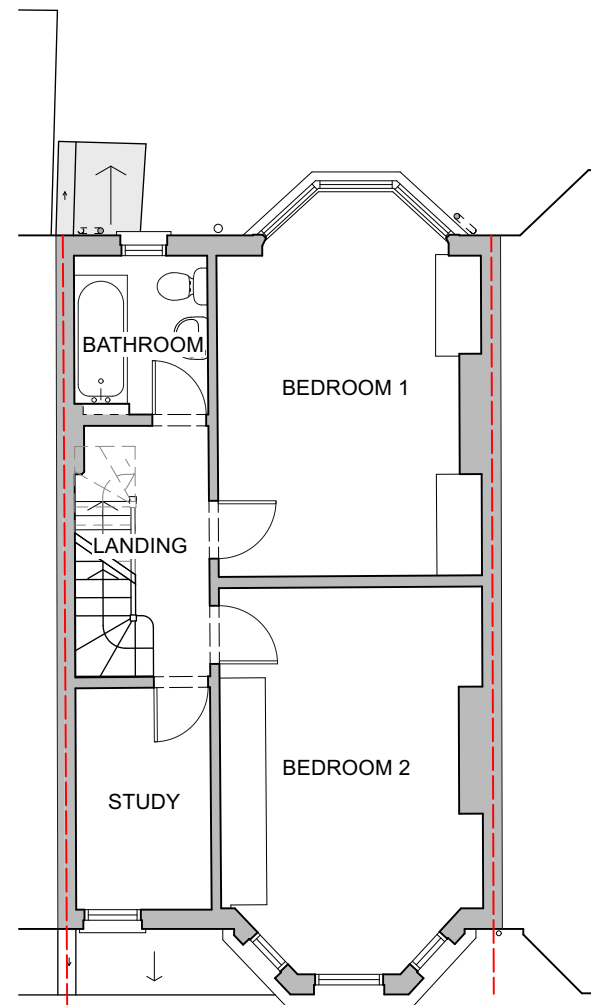

2 FIRST FLOOR PLAN - PROPOSED
 1:100 @ A3

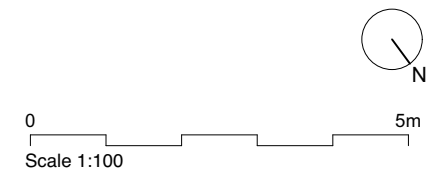

REV	AMENDMENT	DATE
CLIENT SEAN & ZIZZY YOUNG		
PROJECT 17 PALMERSTON ROAD RICHMOND, SW14 7QA		
TITLE FIRST FLOOR PLAN EXISTING AND PROPOSED		
MCDANIEL WOOLF <small>LARKFIELD STUDIOS 32 LARKFIELD ROAD RICHMOND SURREY TW9 2PF T. +44(0)20 8332 1981 F. +44(0)20 8332 1251</small>		
THE COPYRIGHT OF THIS DRAWING IS OWNED BY MCDANIEL WOOLF AND MAY NOT BE REPRODUCED IN WHOLE OR PART WITHOUT WRITTEN PERMISSION FROM THE COMPANY.		
JOB NO. 447	DRAWING NO. PA2-111	
SCALE 1:100@A3	DRAWN GK	CHECKED RW
STATUS PLANNING		DATE 2024.12.20