



1 FRONT ELEVATION - EXISTING  
1:100 @ A3


0 5m  
Scale 1:100



2 FRONT ELEVATION - PROPOSED  
1:100 @ A3

NOTES:

DO NOT SCALE FROM THIS DRAWING.  
CONTRACTOR TO VERIFY ALL DIMENSIONS  
PRIOR TO CONSTRUCTION.  
ANY DISCREPANCIES ARE TO BE REPORTED  
TO THE ARCHITECT.  
REMOVE THIS DRAWING FROM CIRCULATION  
WHEN REVISED DRAWING IS ISSUED.

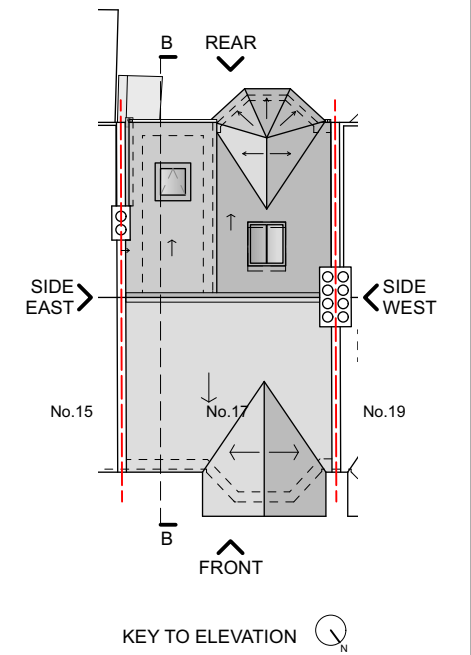

REV	AMENDMENT	DATE
-	-	-

CLIENT  
SEAN & ZIZZY YOUNG

PROJECT  
17 PALMERSTON ROAD  
RICHMOND, SW14 7QA

TITLE  
FRONT ELEVATION  
EXISTING AND PROPOSED

**MCDANIEL | WOOLF**

LARKFIELD STUDIOS 32 LARKFIELD ROAD  
RICHMOND SURREY TW9 2PF  
T. +44(0)20 8332 1981 F. +44(0)20 8332 1251

THE COPYRIGHT OF THIS DRAWING IS OWNED BY MCDANIEL WOOLF  
AND MAY NOT BE REPRODUCED IN WHOLE OR PART WITHOUT  
WRITTEN PERMISSION FROM THE COMPANY.

JOB NO.	DRAWING NO.
447	PA2-200

SCALE	DRAWN	CHECKED	DATE
1:100@A3	GK	RW	2024.12.20

STATUS  
PLANNING