

**PROPOSED SIDE ELEVATION**

2 no. velux windows top pivot - grey painted timber exterior finish.

Existing conservatory in red

White painted brickwork to match existing  
2 no. velux windows top pivot - grey painted timber exterior finish.

Timber 4 panelled door with timber frame - to match existing

NO.24

C/L of boundary

White painted timber barge board

2100

3380

2450

NO.22


New brick cavity wall - Painted white to match existing .

3920

**PROPOSED FRONT ELEVATION**

2 no. velux windows top pivot - grey painted timber exterior finish.

6000

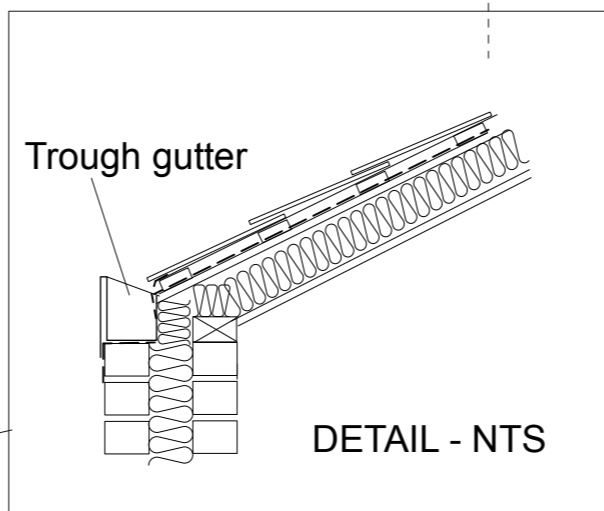


**DETAIL - NTS**

Trough gutter

line of boundary

White painted timber barge board

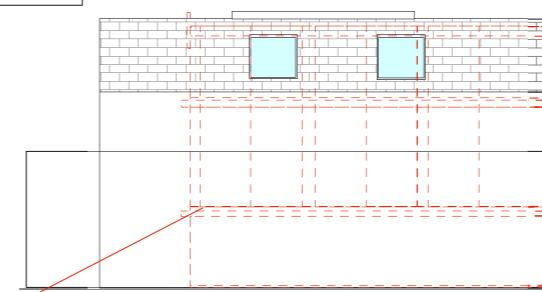

**PROPOSED SECTION**

Existing conservatory in red

Folding bi fold doors - powder coated aluminium - Silver grey

New brick cavity wall - Painted white to match existing .

**PROPOSED REAR ELEVATION**

7200

Existing conservatory in red

line of boundary

1960

3920

3375

2400

Scale 1:100 @ A3



24 MEAD ROAD, RICHMOND TW107LG	Job Title	Date
	22/12/24	
PROPOSED ELEVATIONS	Drawing Title	Scale
		1:100 @ A3
	No	Rev
	Rev 1	